


Project Name PORTLAND ME - THE PARK DANFORTH - CONSTRUCTION MATERIALS TESTING SERVICES  
 Client THE PARK-DANFORTH  
 Material Type AGGREGATE BASE  
 Material Source SHAW BROTHERS - H PIT


Project Number 14-0065.2  
 Lab ID 20738G  
 Date Received 5/2/2016  
 Date Completed 5/3/2016  
 Tested By JOSHUA MOORE

<u>STANDARD DESIGNATION (mm/um)</u>	<u>SIEVE SIZE</u>	<u>AMOUNT PASSING (%)</u>	<u>2015 MDOT 703.06 TYPE A SPECIFICATIONS (%)</u>
150 mm	6"	100	
125 mm	5"	100	
100 mm	4"	100	
75 mm	3"	100	
50 mm	2"	100	100
38.1 mm	1-1/2"	98	
25.0 mm	1"	84	
19.0 mm	3/4"	75	
12.5 mm	1/2"	63	45 - 70
6.3 mm	1/4"	52	30 - 55
4.75 mm	No. 4	48	
2.00 mm	No. 10	39	
850 um	No. 20	28	
425 um	No. 40	20	0 - 20
250 um	No. 60	15	
150 um	No. 100	11	
75 um	No. 200	5.6	0.0 - 6.0

SAMPLE MEETS SPECIFICATION

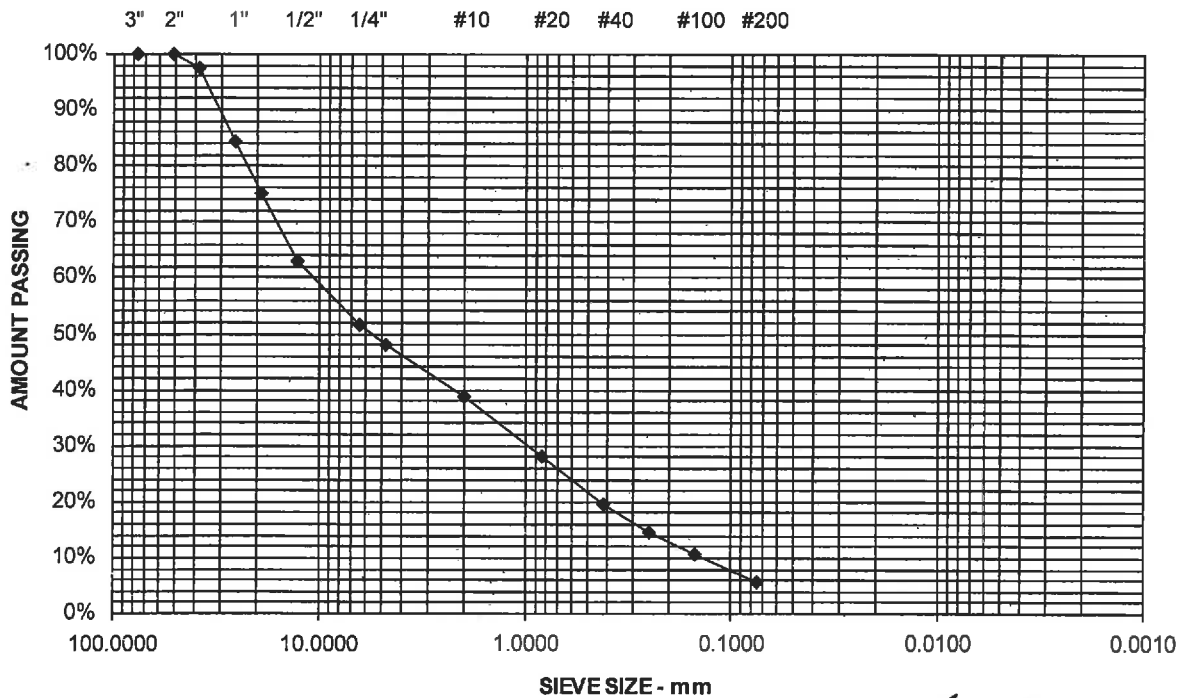

Comments

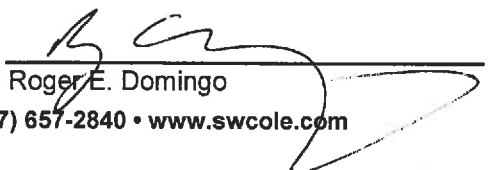  
 Roger E. Domingo