



F1 TYPICAL UNIT TYPE F 1/4" = 1'-0"
 F4 TYPICAL UNIT TYPE G 1/4" = 1'-0"
 F7 TYPICAL UNIT TYPE H 1/4" = 1'-0"

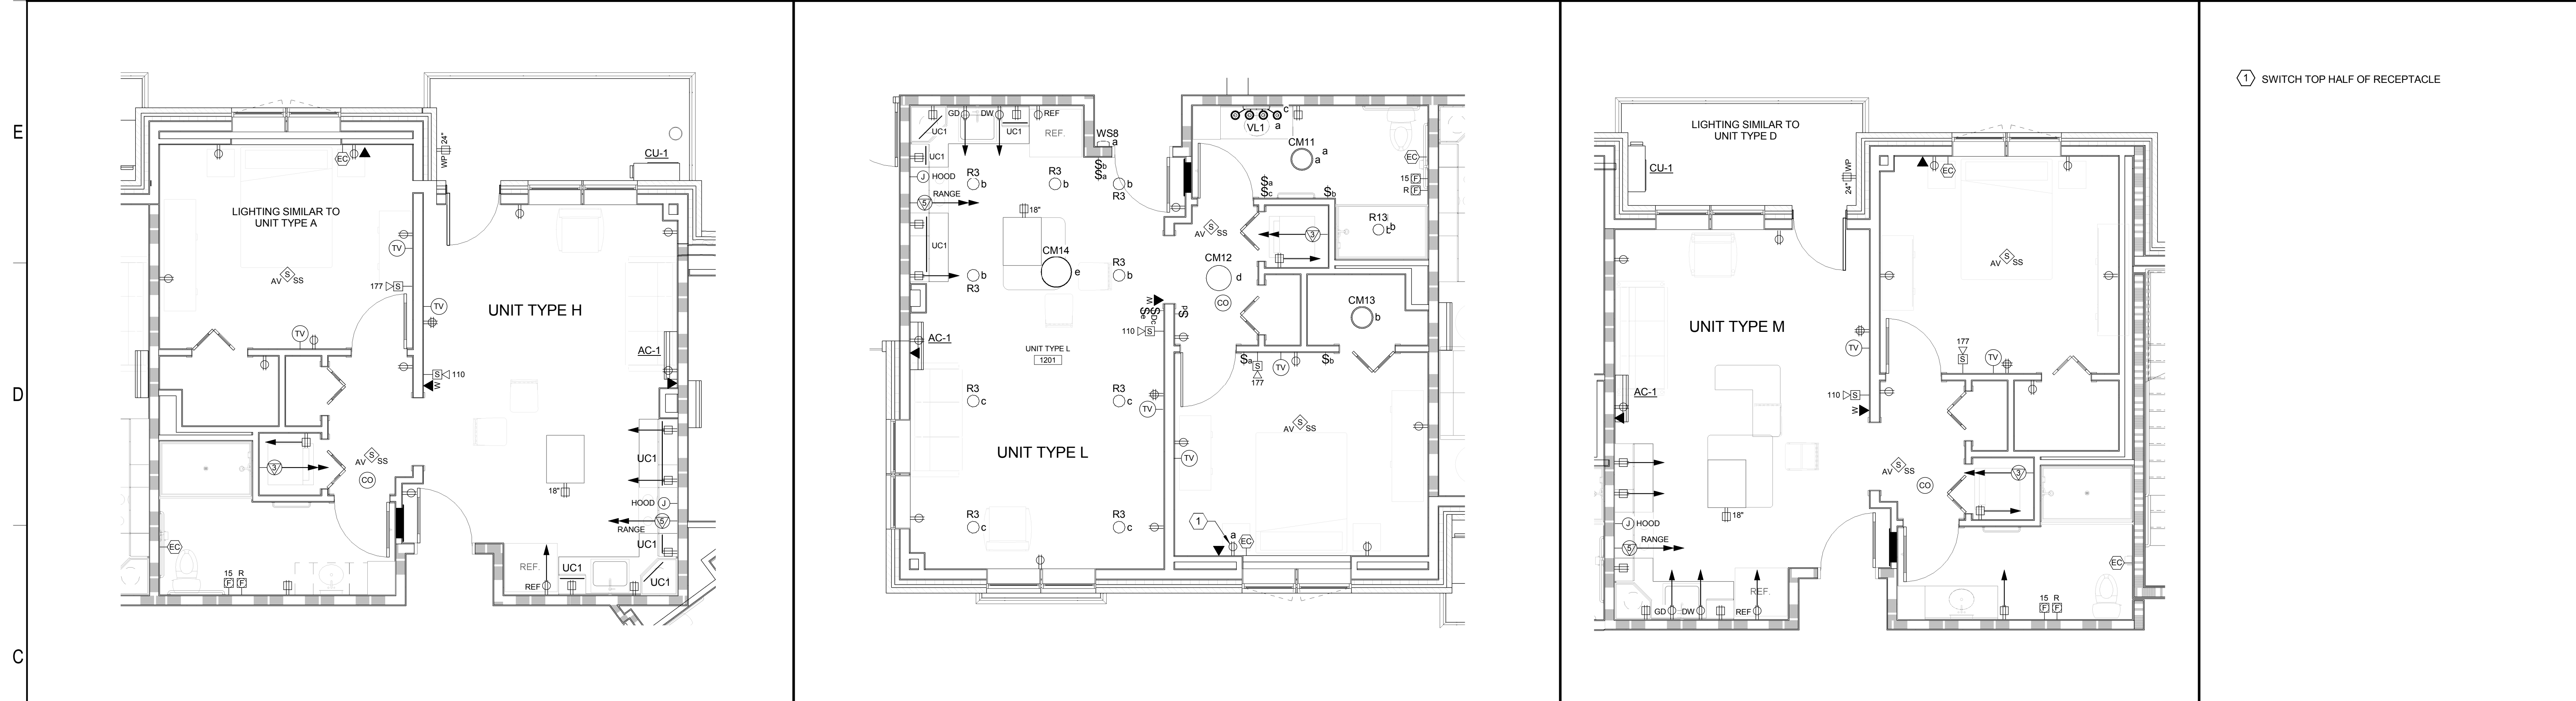

C1 TYPICAL UNIT TYPE J 1/4" = 1'-0"
 C4 TYPICAL UNIT TYPE L 1/4" = 1'-0"
 C7 TYPICAL UNIT TYPE M 1/4" = 1'-0"
 C9 KEY NOTES

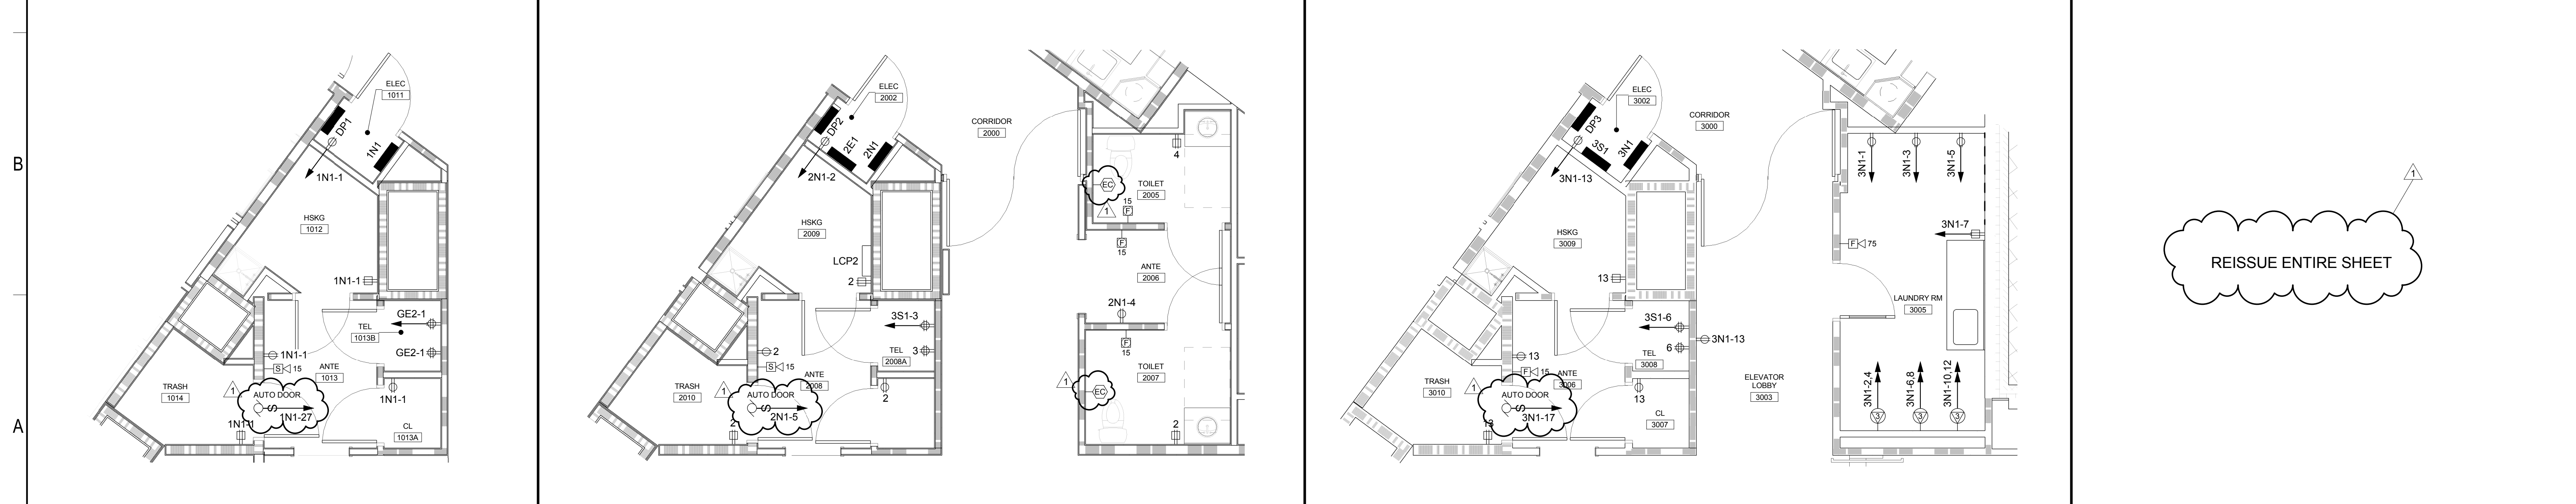


A1 ENLARGED LEVEL 1 PART PLAN 1/4" = 1'-0"
 A3 ENLARGED LEVEL 2 PART PLAN 1/4" = 1'-0"
 A6 ENLARGED LEVEL 3 PART PLAN 1/4" = 1'-0"

REISSUE ENTIRE SHEET

The Park Danforth

777 Stevens Ave, Portland, ME, 04103

NO.	DESCRIPTION	DATE
1	Addendum No 2	2015-06-25

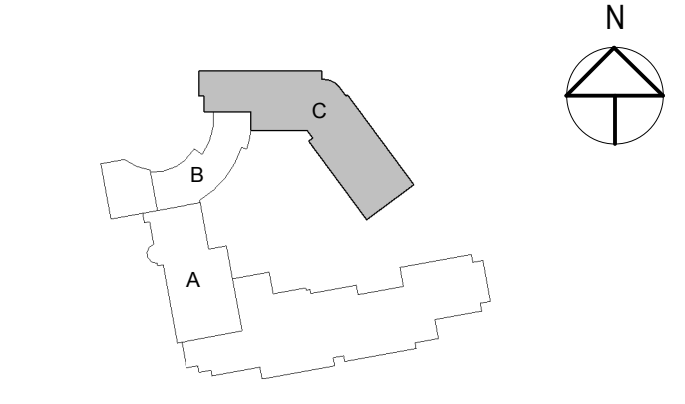

CONTENT: ENLARGED PLANS	
DRAWN BY:	Author
PROJECT NO.:	-
DATE:	06/05/2015
REVISED:	-
SCALE:	AS NOTED
E4.2	
Project Phase 100% CONSTRUCTION DOCUMENTS	
COPYRIGHT © 2014 BY LAVALLEE BRENSINGER PROFESSIONAL ASSOCIATION. ALL RIGHTS RESERVED. NO REPRODUCTION WITHOUT PERMISSION.	