

1 PROVIDE JUNCTION BOX AND BRANCH CIRCUIT FOR MECHANICAL CONTROLS

G9 KEY NOTES


REISSUE ENTIRE SHEET

The Park Danforth

777 Stevens Ave, Portland, ME, 04103

NO.	DESCRIPTION	DATE
1	Addendum No 2	2015-06-25



NO.	DESCRIPTION	DATE

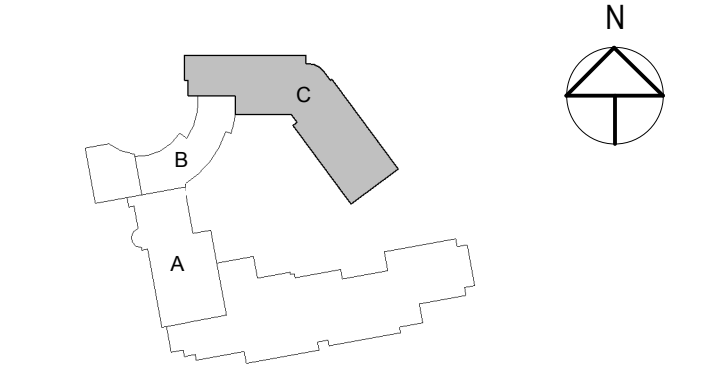

CONTENT:
GARAGE LEVEL - NEW BUILDING
POWER AND SYSTEMS PLAN

DRAWN BY:	Author
PROJECT NO:	-
DATE:	06/05/2015
REVISED:	
SCALE:	AS NOTED

EP1.1
Project Phase
100% CONSTRUCTION DOCUMENTS
COPYRIGHT © 2014 BY LAVALLEE BRENSINGER PROFESSIONAL
ASSOCIATION. ALL RIGHTS RESERVED.
NO REPRODUCTION WITHOUT PERMISSION.

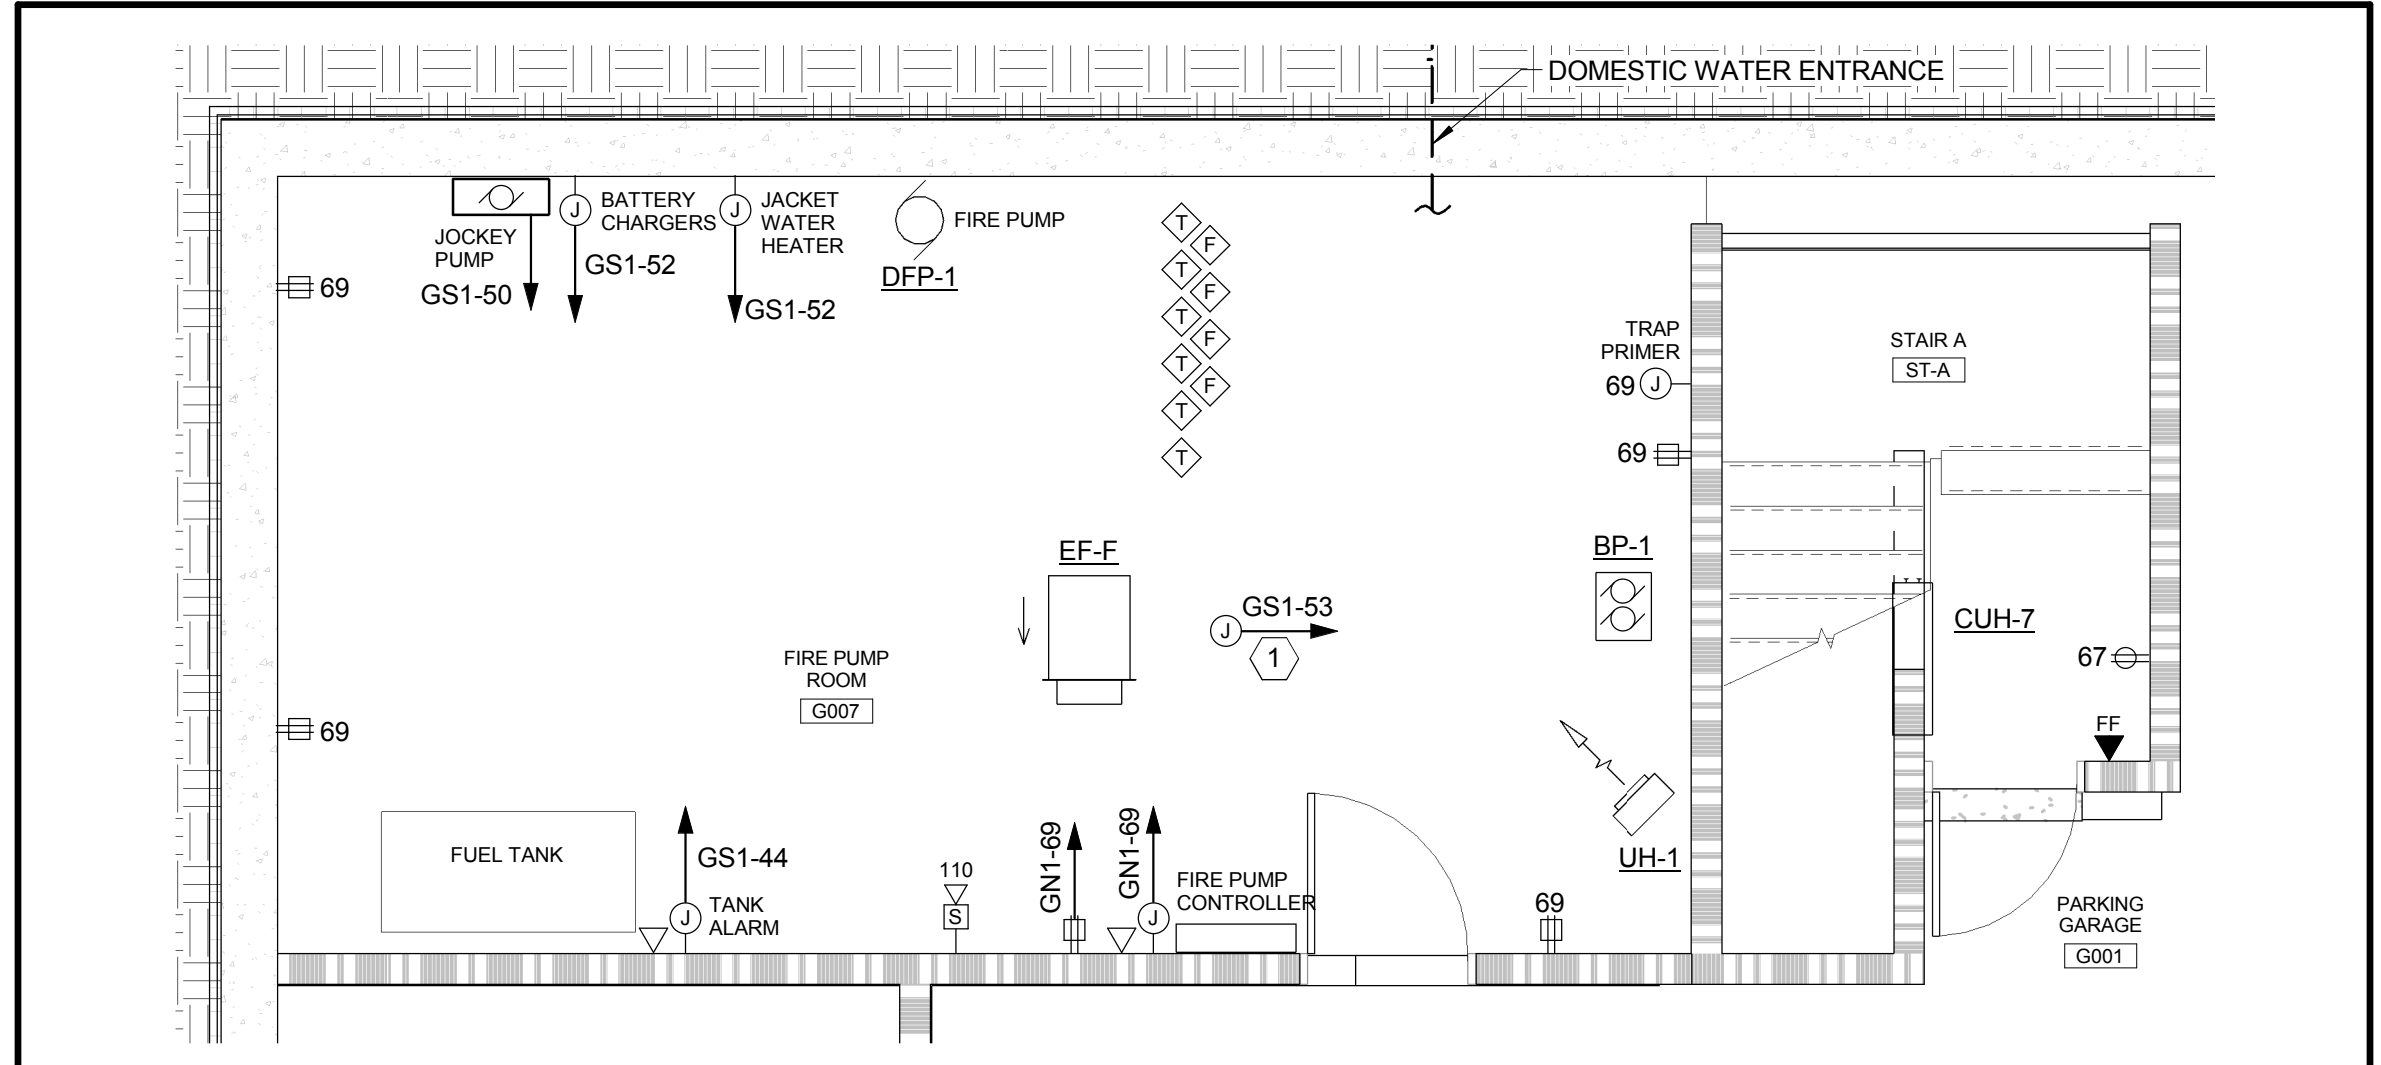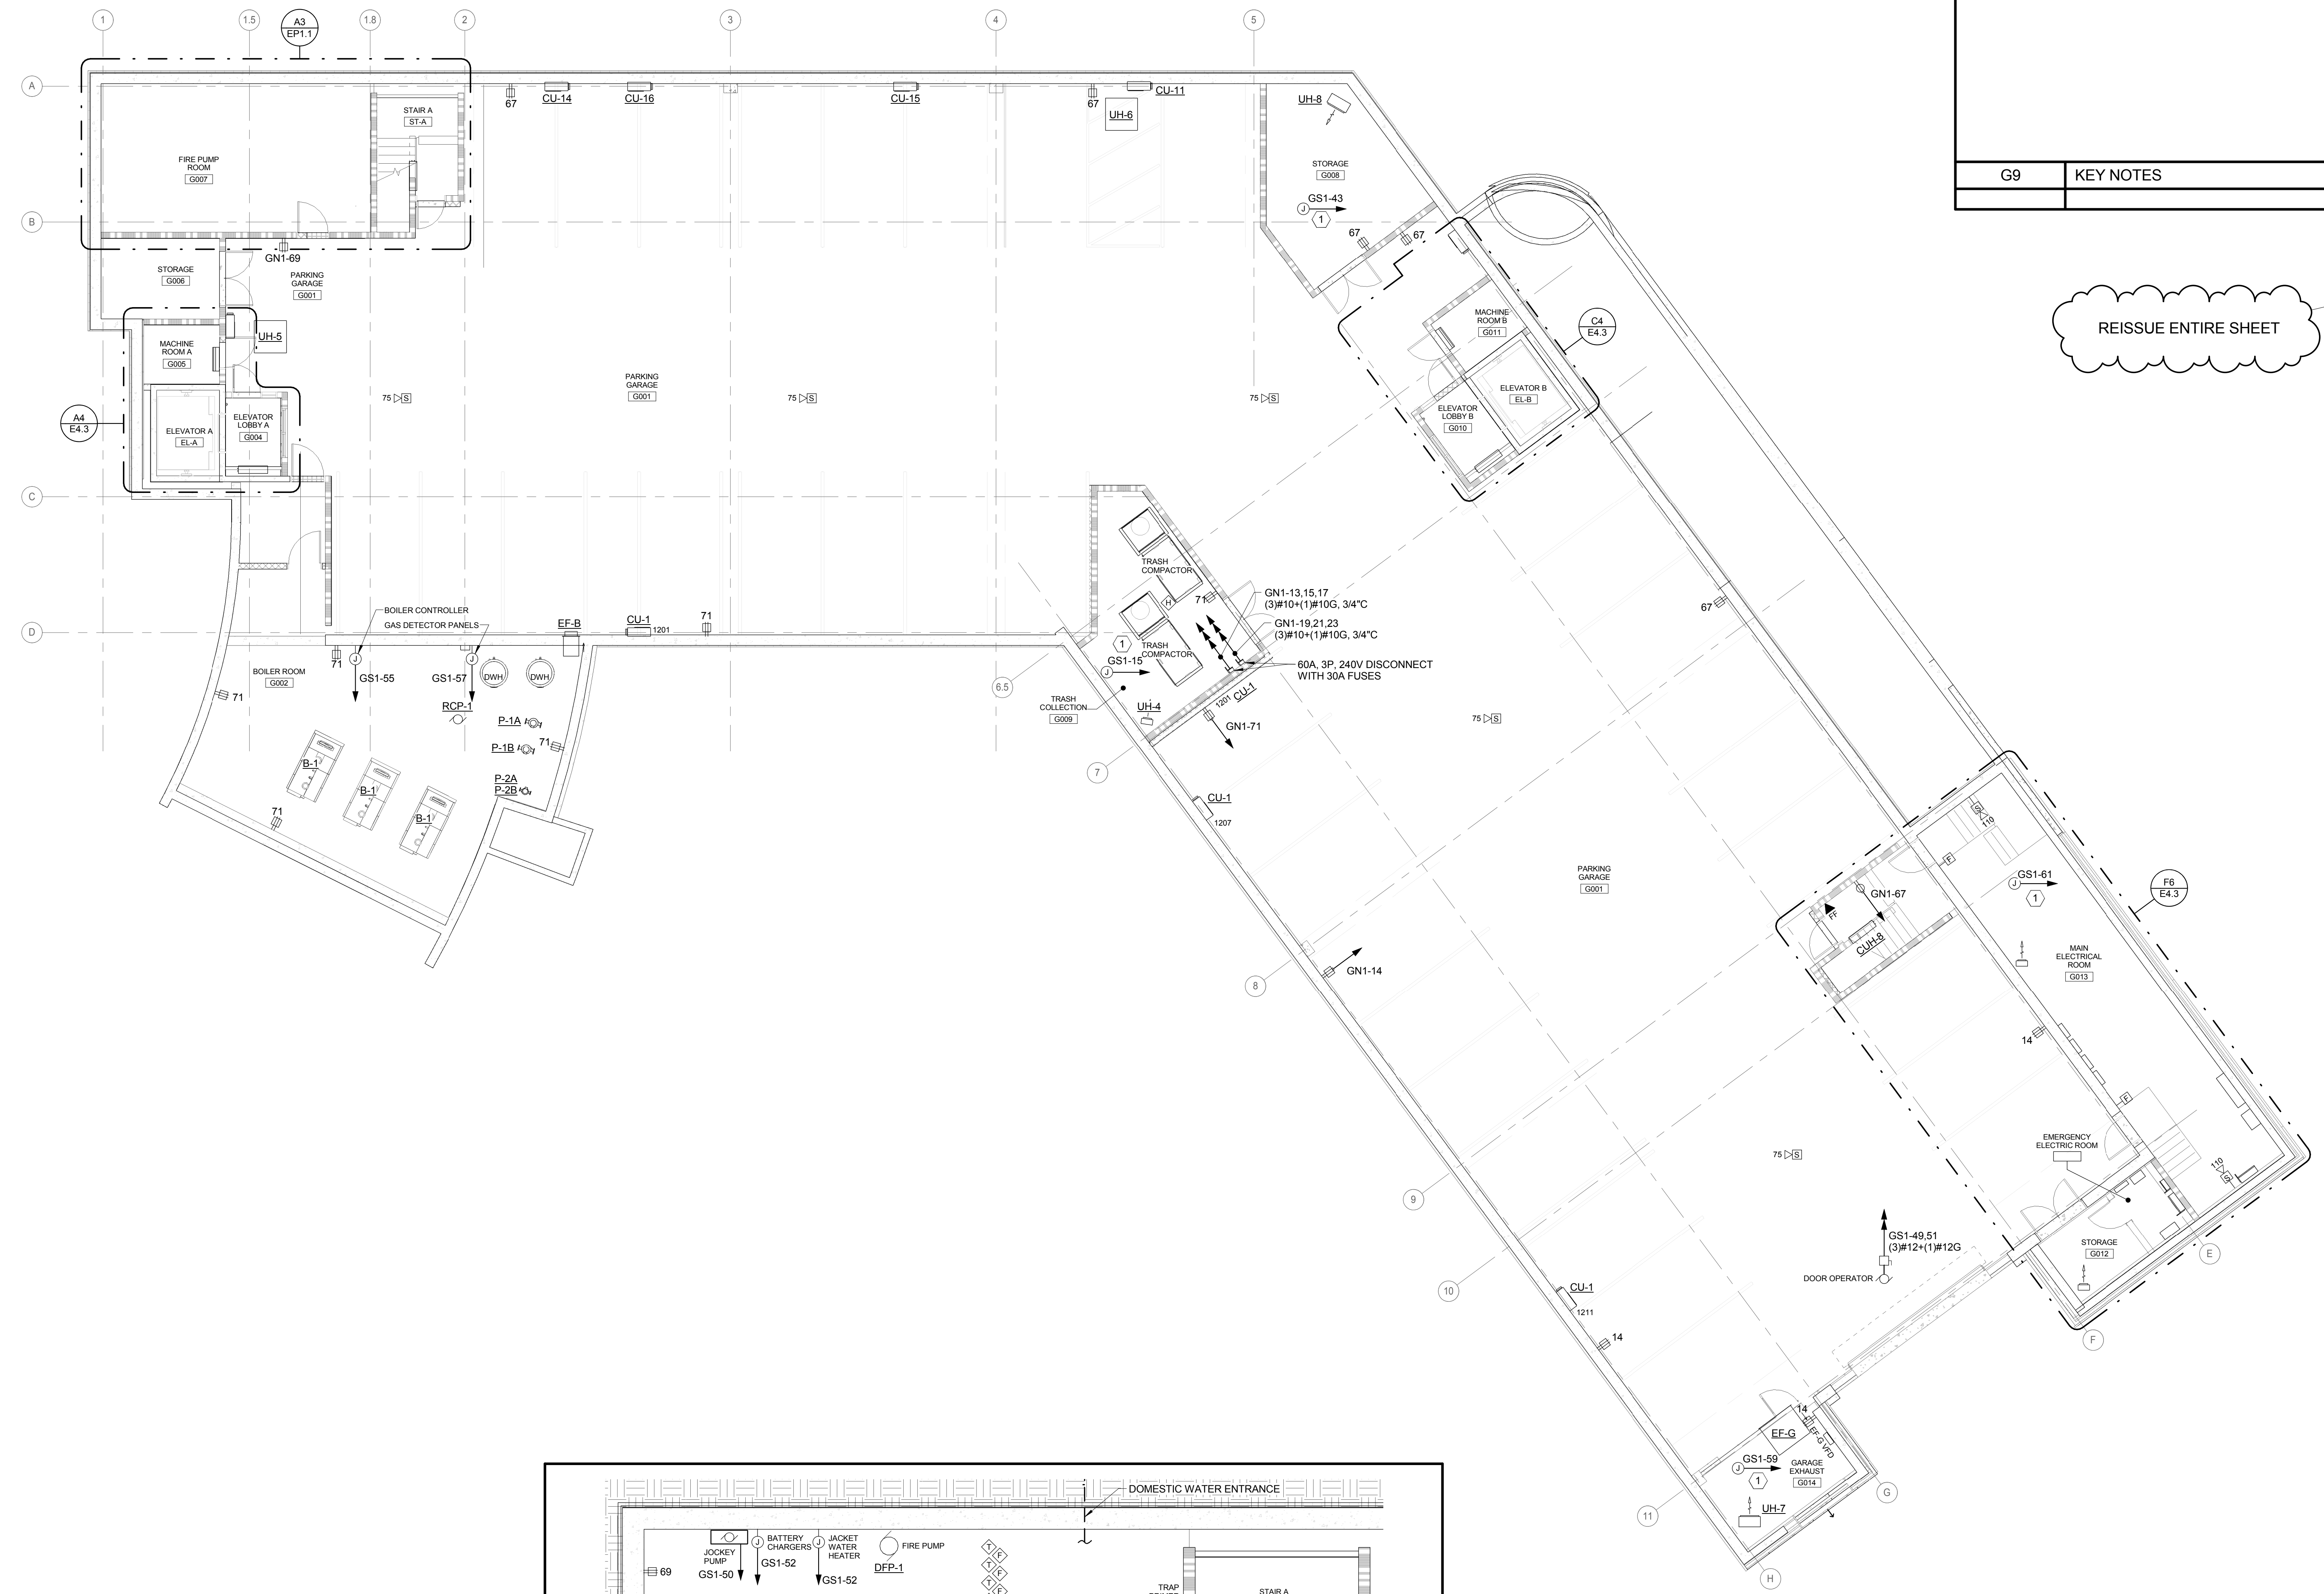

A1	GARAGE LEVEL - NEW BUILDING - POWER AND SYSTEMS PLAN	A3	FIRE PUMP ROOM
1/8" = 1'-0"		1/4" = 1'-0"	

6/5/2015 2:55:46 PM N:\Projects\2014\141018 - Park Danforth\0 Drawing Files - REV\17 2015\141018.rvt