


160 Veranda Street
 Portland, Maine 04103
 T: 207.231.2349
 F: 207.231.2346
 Web: www.allied-eng.com

① PROVIDE JUNCTION BOX AND BRANCH CIRCUIT ABOVE CEILING FOR MECHANICAL CONTROLS

G9 KEY NOTES

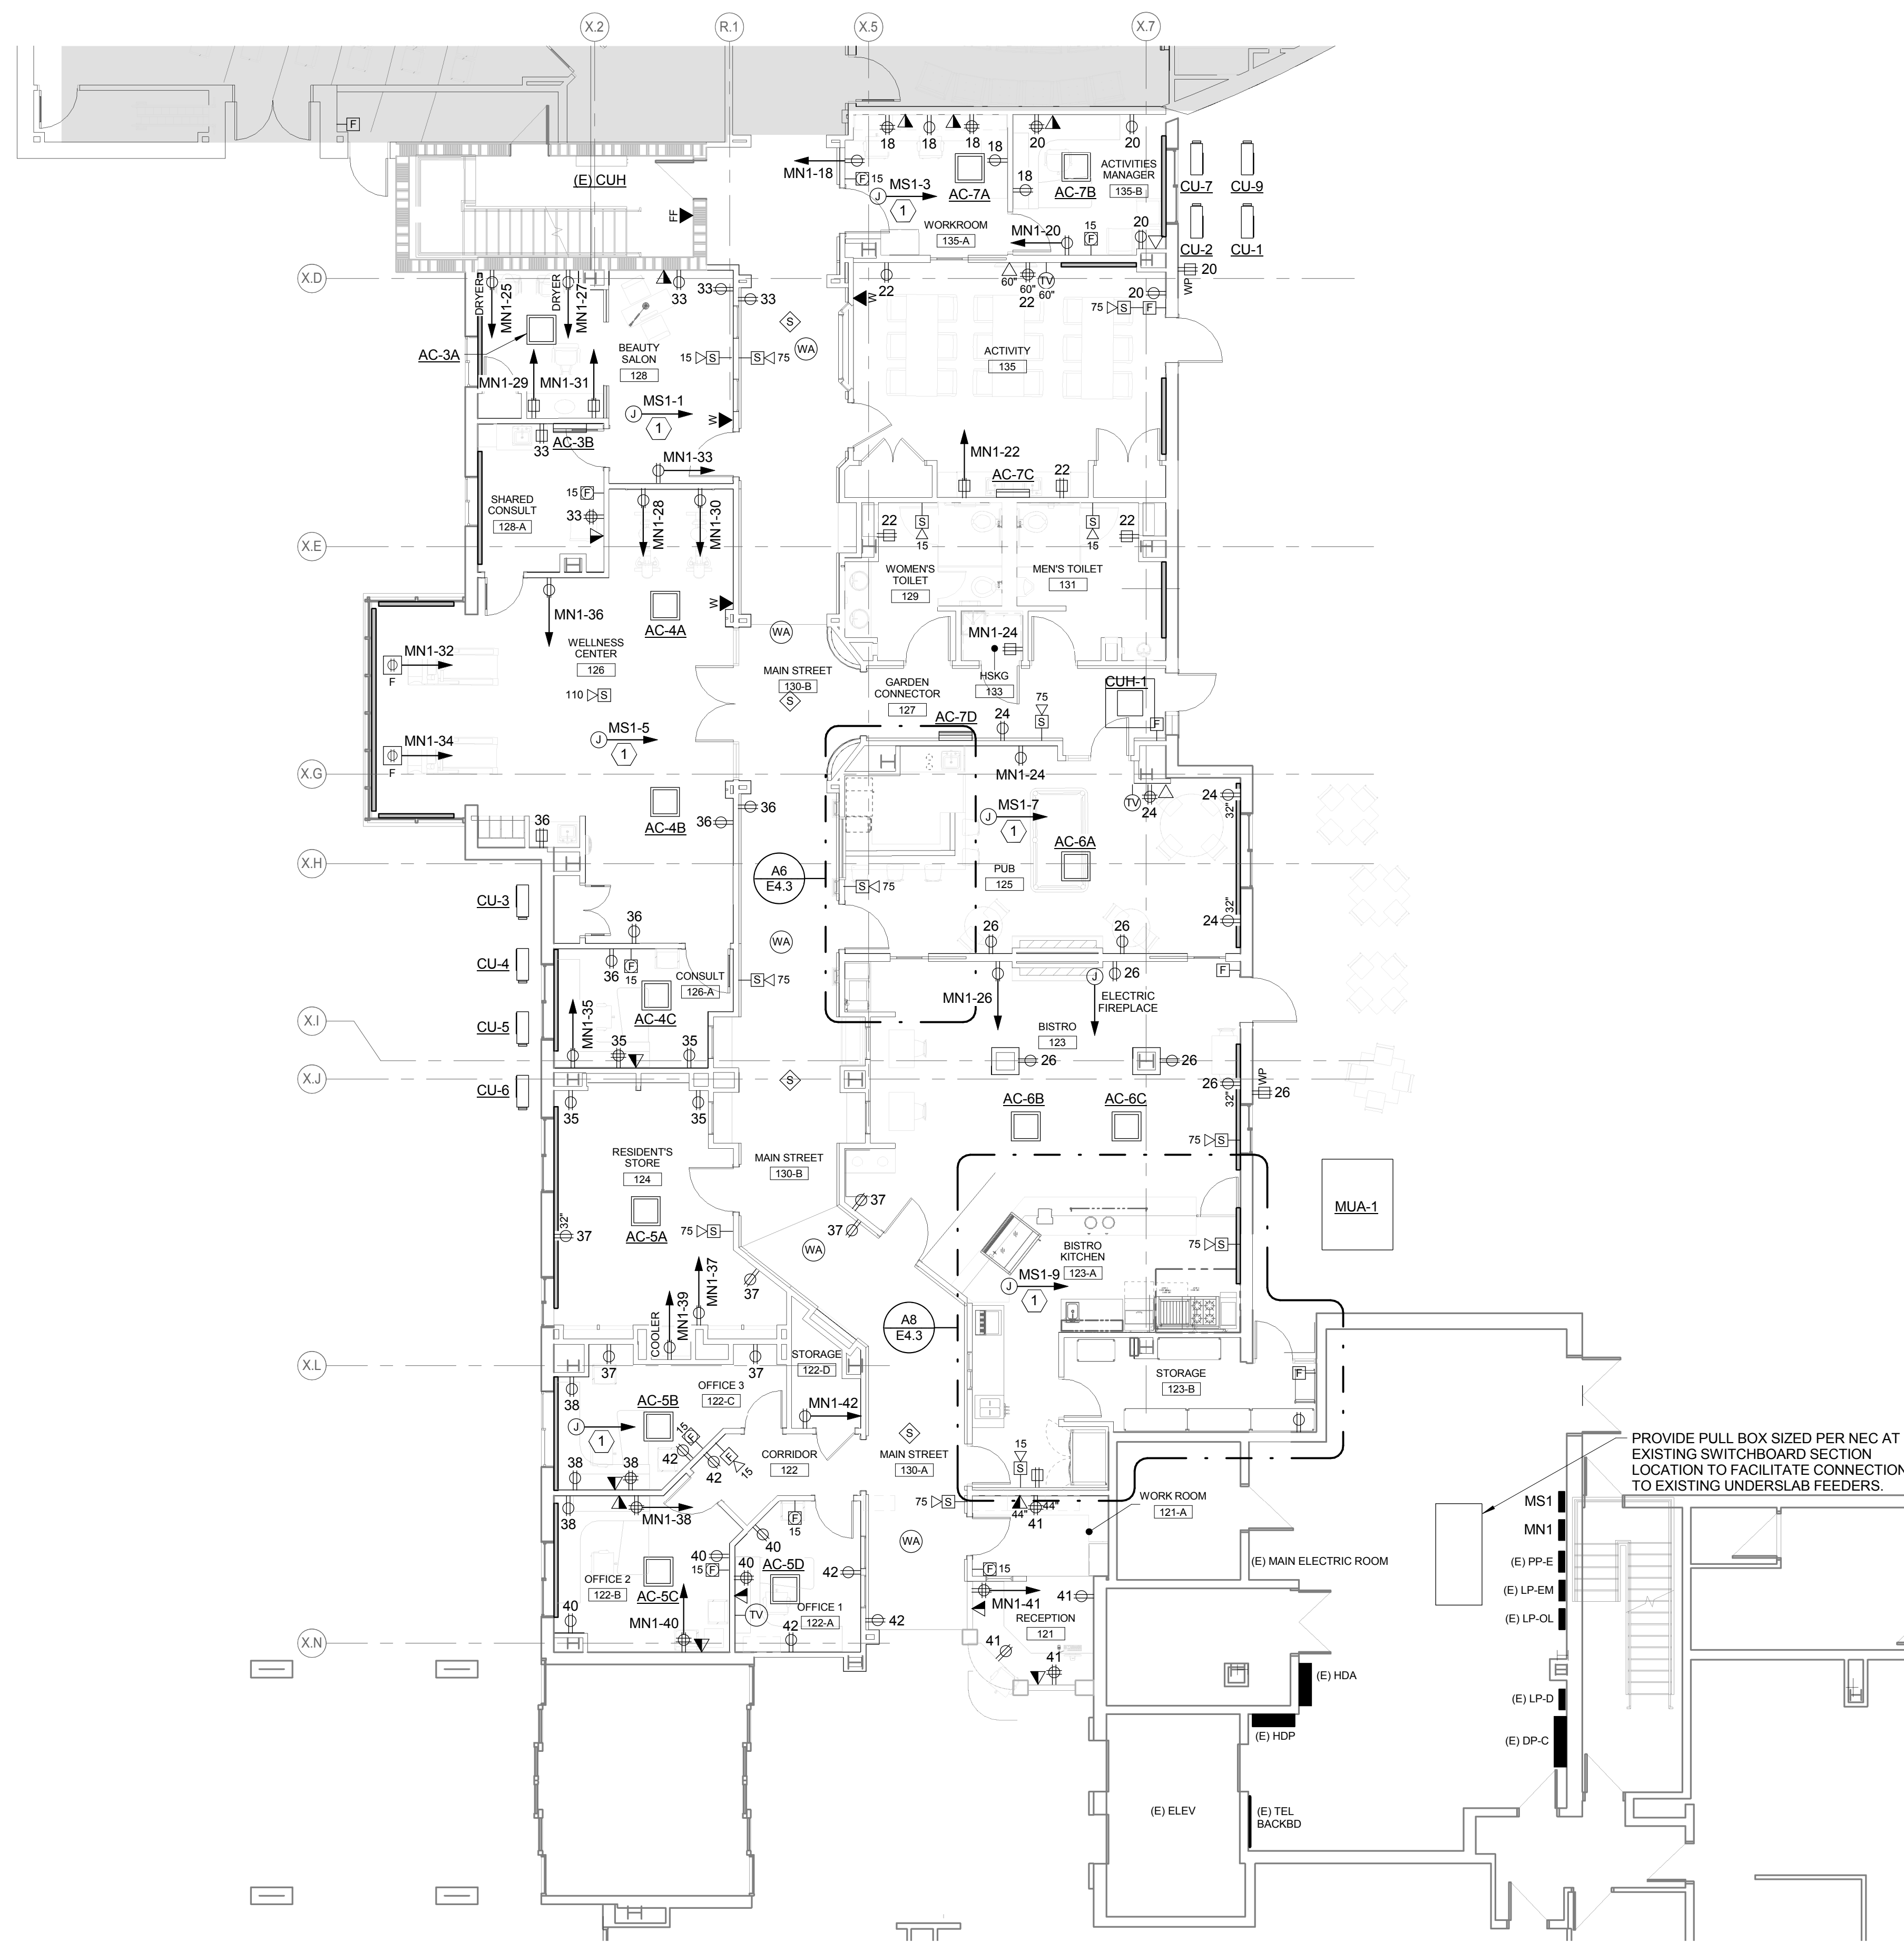


PROVIDE PULL BOX SIZED PER NEC AT EXISTING SWITCHBOARD SECTION LOCATION TO FACILITATE CONNECTION TO EXISTING UNDERSLAB FEEDERS.

The Park Danforth

777 Stevens Ave, Portland, ME, 04103

NO.	DESCRIPTION	DATE

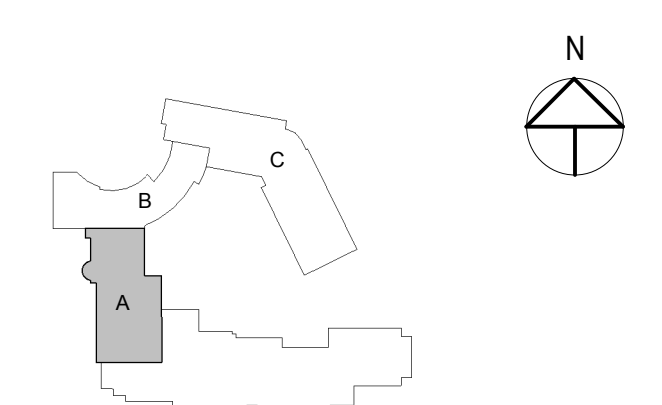

CONTENT:	
LEVEL 1 - MAIN STREET POWER AND SYSTEMS PLAN	
DRAWN BY:	Author
PROJECT NO.:	-
DATE:	06/05/2015
REVISED:	
SCALE:	AS NOTED
EP1.1A	
Project Phase	
100% CONSTRUCTION DOCUMENTS	
COPYRIGHT © 2014 BY LAVALLEE BRENSINGER PROFESSIONAL ASSOCIATION. ALL RIGHTS RESERVED. NO REPRODUCTION WITHOUT PERMISSION.	

6/20/15 2:24:18 PM N:\Projects\2015\14\018 - Park Danforth\0 Drawing Files - REV\15\018E.dwg

A1 LEVEL 1A - MAIN STREET - POWER AND SYSTEMS PLAN

1/8" = 1'-0"