


- ① PROVIDE JUNCTION BOX AND BRANCH CIRCUIT ABOVE CEILING FOR MECHANICAL CONTROLS
- ② CU UNIT ON ROOF
- ③ CU UNIT ON GRADE
- ④ CU UNIT IN GARAGE BELOW

G9 KEY NOTES

LAVALLEE BRENSINGER ARCHITECTS

155 Dow Street, Suite 400, Manchester, NH 03101
 92 Montvale Ave., Suite 2150, Stoneham, MA 02180
 NH: 603.622.5450 MA: 781.462.7283 www.LBPA.com

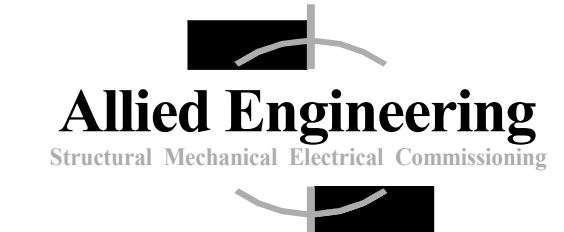


160 Veranda Street
 Portland, Maine 04103
 P: 207.231.2349
 F: 207.231.2346
 Web: www.allied-eng.com

The Park Danforth

777 Stevens Ave, Portland, ME, 04103


NO.	DESCRIPTION	DATE
1	Addendum No 2	2015-06-25

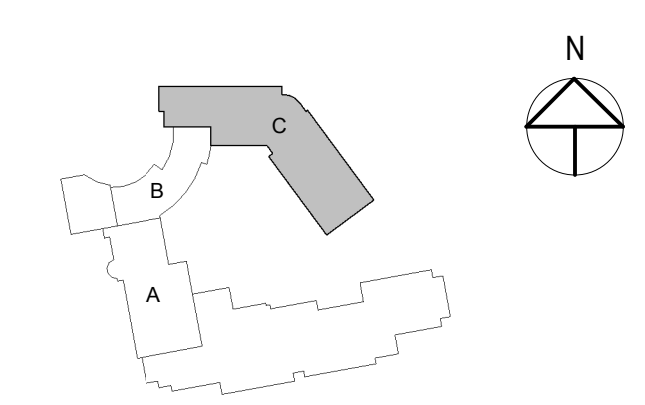

CONTENT:	
LEVEL 1 - NEW BUILDING POWER AND SYSTEMS PLAN	
DRAWN BY:	Author
PROJECT NO.:	-
DATE:	06/05/2015
REVISED:	
SCALE:	AS NOTED

EP1.1C

Project Phase
 100% CONSTRUCTION DOCUMENTS
 COPYRIGHT © 2014 BY LAVALLEE BRENSINGER PROFESSIONAL ASSOCIATION. ALL RIGHTS RESERVED. NO REPRODUCTION WITHOUT PERMISSION.

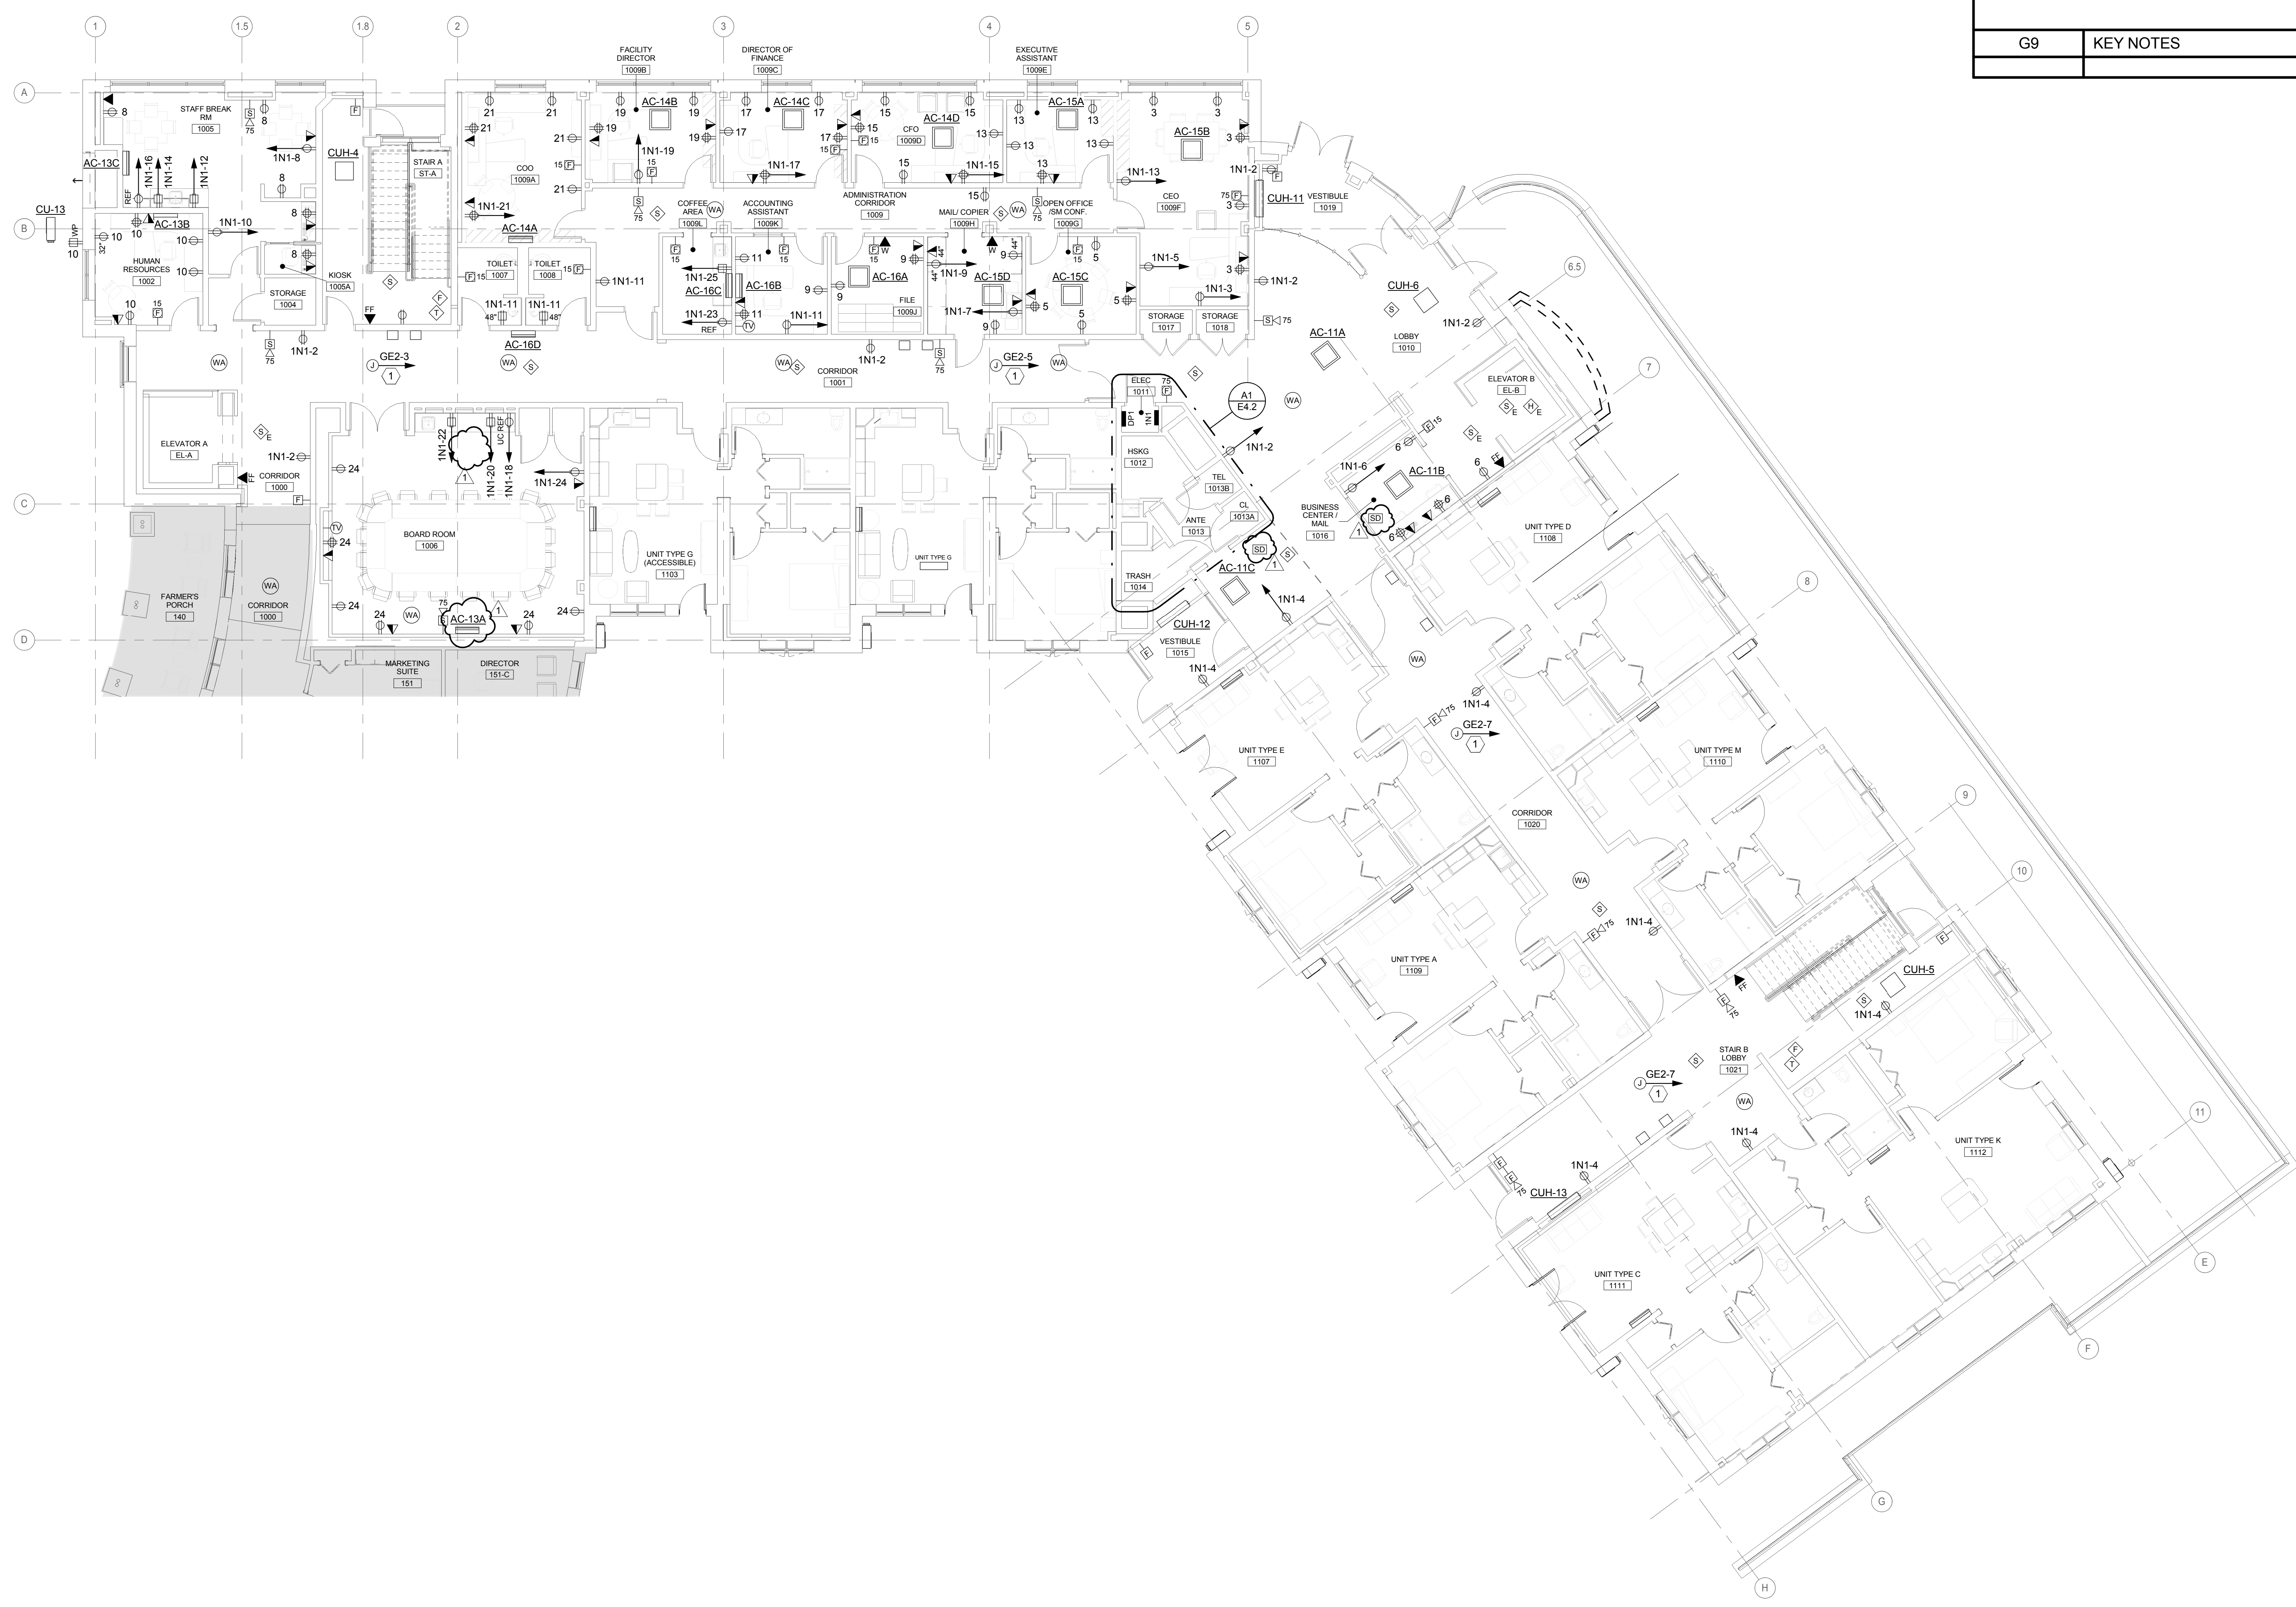

6/5/2015 11:24:11 AM N:\Projects\2014\1018 - Park Danforth\100 Drawing Files - REV\17 2015\1018E.dwg