

160 Veranda Street  
 Portland, Maine 04103  
 T: 207.231.2349  
 F: 207.231.2346  
 Web: www.allied-eng.com


- ① PROVIDE JUNCTION BOX AND BRANCH CIRCUIT ABOVE CEILING FOR MECHANICAL CONTROLS
- ② CU LOCATED ON ROOF

G9	KEY NOTES
----	-----------

The Park Danforth

777 Stevens Ave, Portland, ME, 04103

NO.	DESCRIPTION	DATE
1	Addendum No 2	2015-06-25

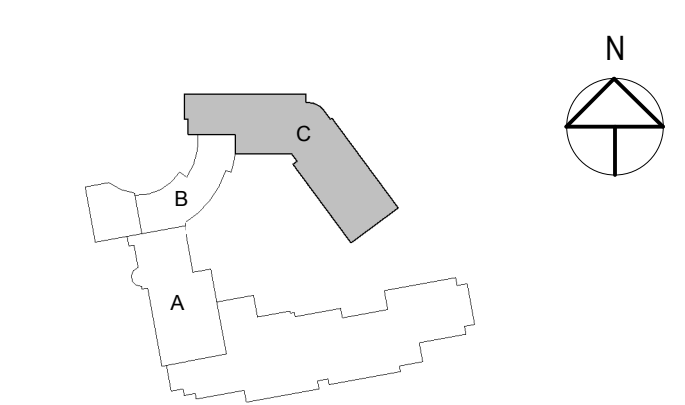

CONTENT:	
LEVEL 5 - NEW BUILDING POWER AND SYSTEMS PLAN	
DRAWN BY:	Author
PROJECT NO.:	-
DATE:	06/05/2015
REVISED:	
SCALE:	AS NOTED
<b>EP1.5</b>	
Project Phase	
100% CONSTRUCTION DOCUMENTS	
COPYRIGHT © 2014 BY LAVALLEEBRENSINGER PROFESSIONAL ASSOCIATION. ALL RIGHTS RESERVED. NO REPRODUCTION WITHOUT PERMISSION.	



6/5/2015 11:36:25 AM N:\Projects\2015\14\018 - Park Danforth\0 Drawing Files - REV\1 2015\14\018.dwg