

SIGN SCHEDULE:

- A STOP SIGN
- B FIRE LANE 'NO PARKING'
- C EMERGENCY VEHICLES ONLY
- D RIGHT TURN ONLY
- E TIME RESTRICTED PARKING
- F VISITOR PARKING
- G EMPLOYEE PARKING
- H RESIDENT PARKING
- I HANDICAP PARKING
- J VENDOR PARKING
- K KEEP RIGHT SIGN
- L DO NOT ENTER
- M NO PARKING THIS SIDE OF STREET

SNOW REMOVAL NOTE:

SNOW STORAGE AREA IS LIMITED ON-SITE FOR CURRENT AND PROPOSED IMPROVEMENTS. THE PARK DANFORTH INTENDS TO CONTRACT FOR SNOW REMOVAL FOR LARGE STORM EVENTS EXCEEDING 3 INCH EVENTS, OR AS NEEDED. THERE IS LIMITED LANDSCAPE/GRASS AREAS ALONG THE PERIMETER OF THE PROPERTY WHERE SNOW STORAGE CAN BE ACCOMMODATED. DUE TO THE AGE OF THE POPULATION OF THE PARK DANFORTH SNOW REMOVAL AND MAINTAINING SAFE ACCESS AND WALKING CONDITIONS HAVE HIGH PRIORITY.

LIGHTING SCHEDULE:

- ① 20' MOUNTING HEIGHT (SINGLE) 10 FIXTURES
- ② 16' MOUNTING HEIGHT (SINGLE) 13 FIXTURES
- ③ 16' MOUNTING HEIGHT (TWIN) 2 FIXTURES

GENERAL NOTES:

1. SITE AREA: 181,100 SF OR 4.16 ACRES
2. APPLICANT: THE PARK DANFORTH
C/O DENISE VAGHON C.E.O.
777 STEVENS AVENUE
PORTLAND, MAINE 04103
3. OWNERS: HFA FOREST AVENUE PROPERTIES, LLC LOTS 146-C-6, 146-C-9,
146-C-11, 146-C-12, 146-C-14 (ALL IN BOOK 29524 PAGE 325)

HOME FOR THE AGED LOTS 146-C-8 (BOOK 30933, PAGE 330),
146-C-5, 146-C-10 (BOOK 6354 PAGE 117).
4. ZONING DISTRICT: R-6A RESIDENTIAL DISTRICT
5. PARCELS ARE IS SHOWN AS LOTS 5, 6, 8, 9, 10, 11, 12, 13 AND 14, BLOCK C ON CITY OF PORTLAND ASSESSORS MAP 146.
6. DEEDS RECORDED IN THE CUMBERLAND COUNTY REGISTRY OF DEEDS: BOOK 29524, PAGE 325; BOOK 30933, PAGE 330; AND BOOK 6354, PAGE 117.
7. SPACE AND BULK STANDARDS:

	REQUIRED	PROPOSED
MINIMUM LOT SIZE:	4 ACRES	4.16 ACRES
MINIMUM LOT WIDTH:	40 FEET	350 FEET
MINIMUM STREET FRONTAGE:	40 FEET	389 FEET
FRONT YARD SETBACK:	10 FEET	89 FEET
REAR YARD SETBACK:	20 FEET	43 FEET
SIDE YARD SETBACK:	15 FEET	55 FEET
SIDE YARD IN SIDE STREET:	10 FEET	10 FEET
MAXIMUM LOT COVERAGE:	40-50%	30%
MAXIMUM HEIGHT OF STRUCTURES:	65 FEET	60 FEET
LANDSCAPED OPEN SPACE:	20%	26%
8. EXISTING CONDITIONS AND BOUNDARY INFORMATION TAKEN FROM A PLAN ENTITLED 'BOUNDARY & TOPOGRAPHIC SURVEY ON STEVENS AVE., ARBOR ST., FOREST AVE. AND POLAND ST., PORTLAND, MAINE, MADE FOR MITCHELL & ASSOCIATES', DATED JANUARY 3, 2014, PREPARED BY OWEN HASKELL INC., FALMOUTH MAINE
9. ELEVATIONS ARE ON CITY DATUM, BASED ON BENCH MARK AT 3' OFFSET MONUMENT UNDER COVER ON EASTERLY SIDE OF STEVENS AVENUE.
10. PROPOSED DWELLING UNITS: 55 INDEPENDENT LIVING UNITS (4 PHASE II)
EXISTING DWELLING UNITS: 160 (124 SNLU AND 36 INTERMEDIATE CARE)
11. OFF-STREET PARKING REQUIREMENTS:

REQUIRED	PROPOSED	SPACES
SNLU UNITS (124)	1 SPACE/4 UNITS	31 SPACES
INTERMEDIATE CARE (36 UNITS)	1 SPACE/5 UNITS	8 SPACES
NEW UNITS (54)	1 SPACE/1 UNIT	55 SPACES
EMPLOYEE PARKING	1 SPACE/EMPLOYEE	32 SPACES
	TOTAL	126 SPACES

PROPOSED (PER PARKING ANALYSIS)	VEHICULAR PARKING	SPACES
	HANDICAP PARKING	15 SPACES
	TOTAL	149 SPACES
12. BICYCLE PARKING:

REQUIRED:	PROPOSED:
2 SPACES/5 DWELLING UNITS	22 SPACES (55 NEW DWELLING UNITS)
22 SPACES (55 NEW DWELLING UNITS)	7 SPACES (5 EXTERIOR)
13. EXISTING IMPERVIOUS: 3.22 ACRES (77.4% OF SITE)
PROPOSED IMPERVIOUS: 3.05 ACRES (73.3% OF SITE)
14. FLOOR AREA CALCULATIONS:

GARAGE	16,817 G.S.F.
FIRST FLOOR:	14,975 G.S.F.
CONNECTOR:	3,848 G.S.F.
AUDITORIUM:	2,954 G.S.F.
SECOND FLOOR:	14,619 G.S.F.
THIRD FLOOR:	14,619 G.S.F.
FORTH FLOOR:	14,619 G.S.F.
FIFTH FLOOR:	14,955 G.S.F.
TOTAL	97,406 G.S.F.
15. PARKING SUMMARY:

BACK OF HOUSE LOT:	10 SPACES
FOREST AVENUE LOT:	7 SPACES
ARBOR STREET LOT:	22 SPACES
CENTRAL LOT (VISITOR):	9 SPACES
STEVENS AVENUE--SOUTH LOT:	39 SPACES
STEVENS AVENUE--NORTH LOT:	25 SPACES
GARAGE PARKING	37 SPACES
TOTAL	149 SPACES

Prepared For:
Owner:
Home For The Aged
777 Stevens Avenue
Portland, Maine 04103
Tel.: 207-797-7710

Applicant:
The Park Danforth
777 Stevens Avenue
Portland, Maine 04103
Tel.: 207-797-7710

Prepared By:
MITCHELL & ASSOCIATES
Landscape Architects
The Staples School
70 Center Street
Portland, Maine 04101
Tel.: 207-774-4427

The Park Danforth

Portland, Maine

777 Stevens Avenue

Date: OCTOBER 17, 2014

Issued For: PERMITTING

Revisions:
NOV. 25, 2014: Per City of Portland Staff Review Comments

Reproduction or reuse of this document without the expressed written consent of Mitchell & Associates is prohibited. © 2014

Title: LAYOUT AND MATERIALS PLAN



Scale: 1"=30'

North:

Sheet No.: L2.0

LEGEND

	EXISTING	PROPOSED
PROPERTY LINE		
GRANITE MONUMENT		
CATCHBASIN		
MANHOLE		
HYDRANT		
UTILITY POLE		
WATER VALVE		
SANITARY SEWER		
STORM DRAIN		
WATER		
TELEPHONE		
GAS		
OVERHEAD WIRES		
UNDERGROUND ELECTRIC		
LEACHING GALLEY		
CLEAN OUT		
CURB		
FENCE		
SIGN		
DECIDUOUS TREE		
EVERGREEN TREE		
CONTOUR		
SPOT ELEVATION		
WALL MOUNTED LIGHT		

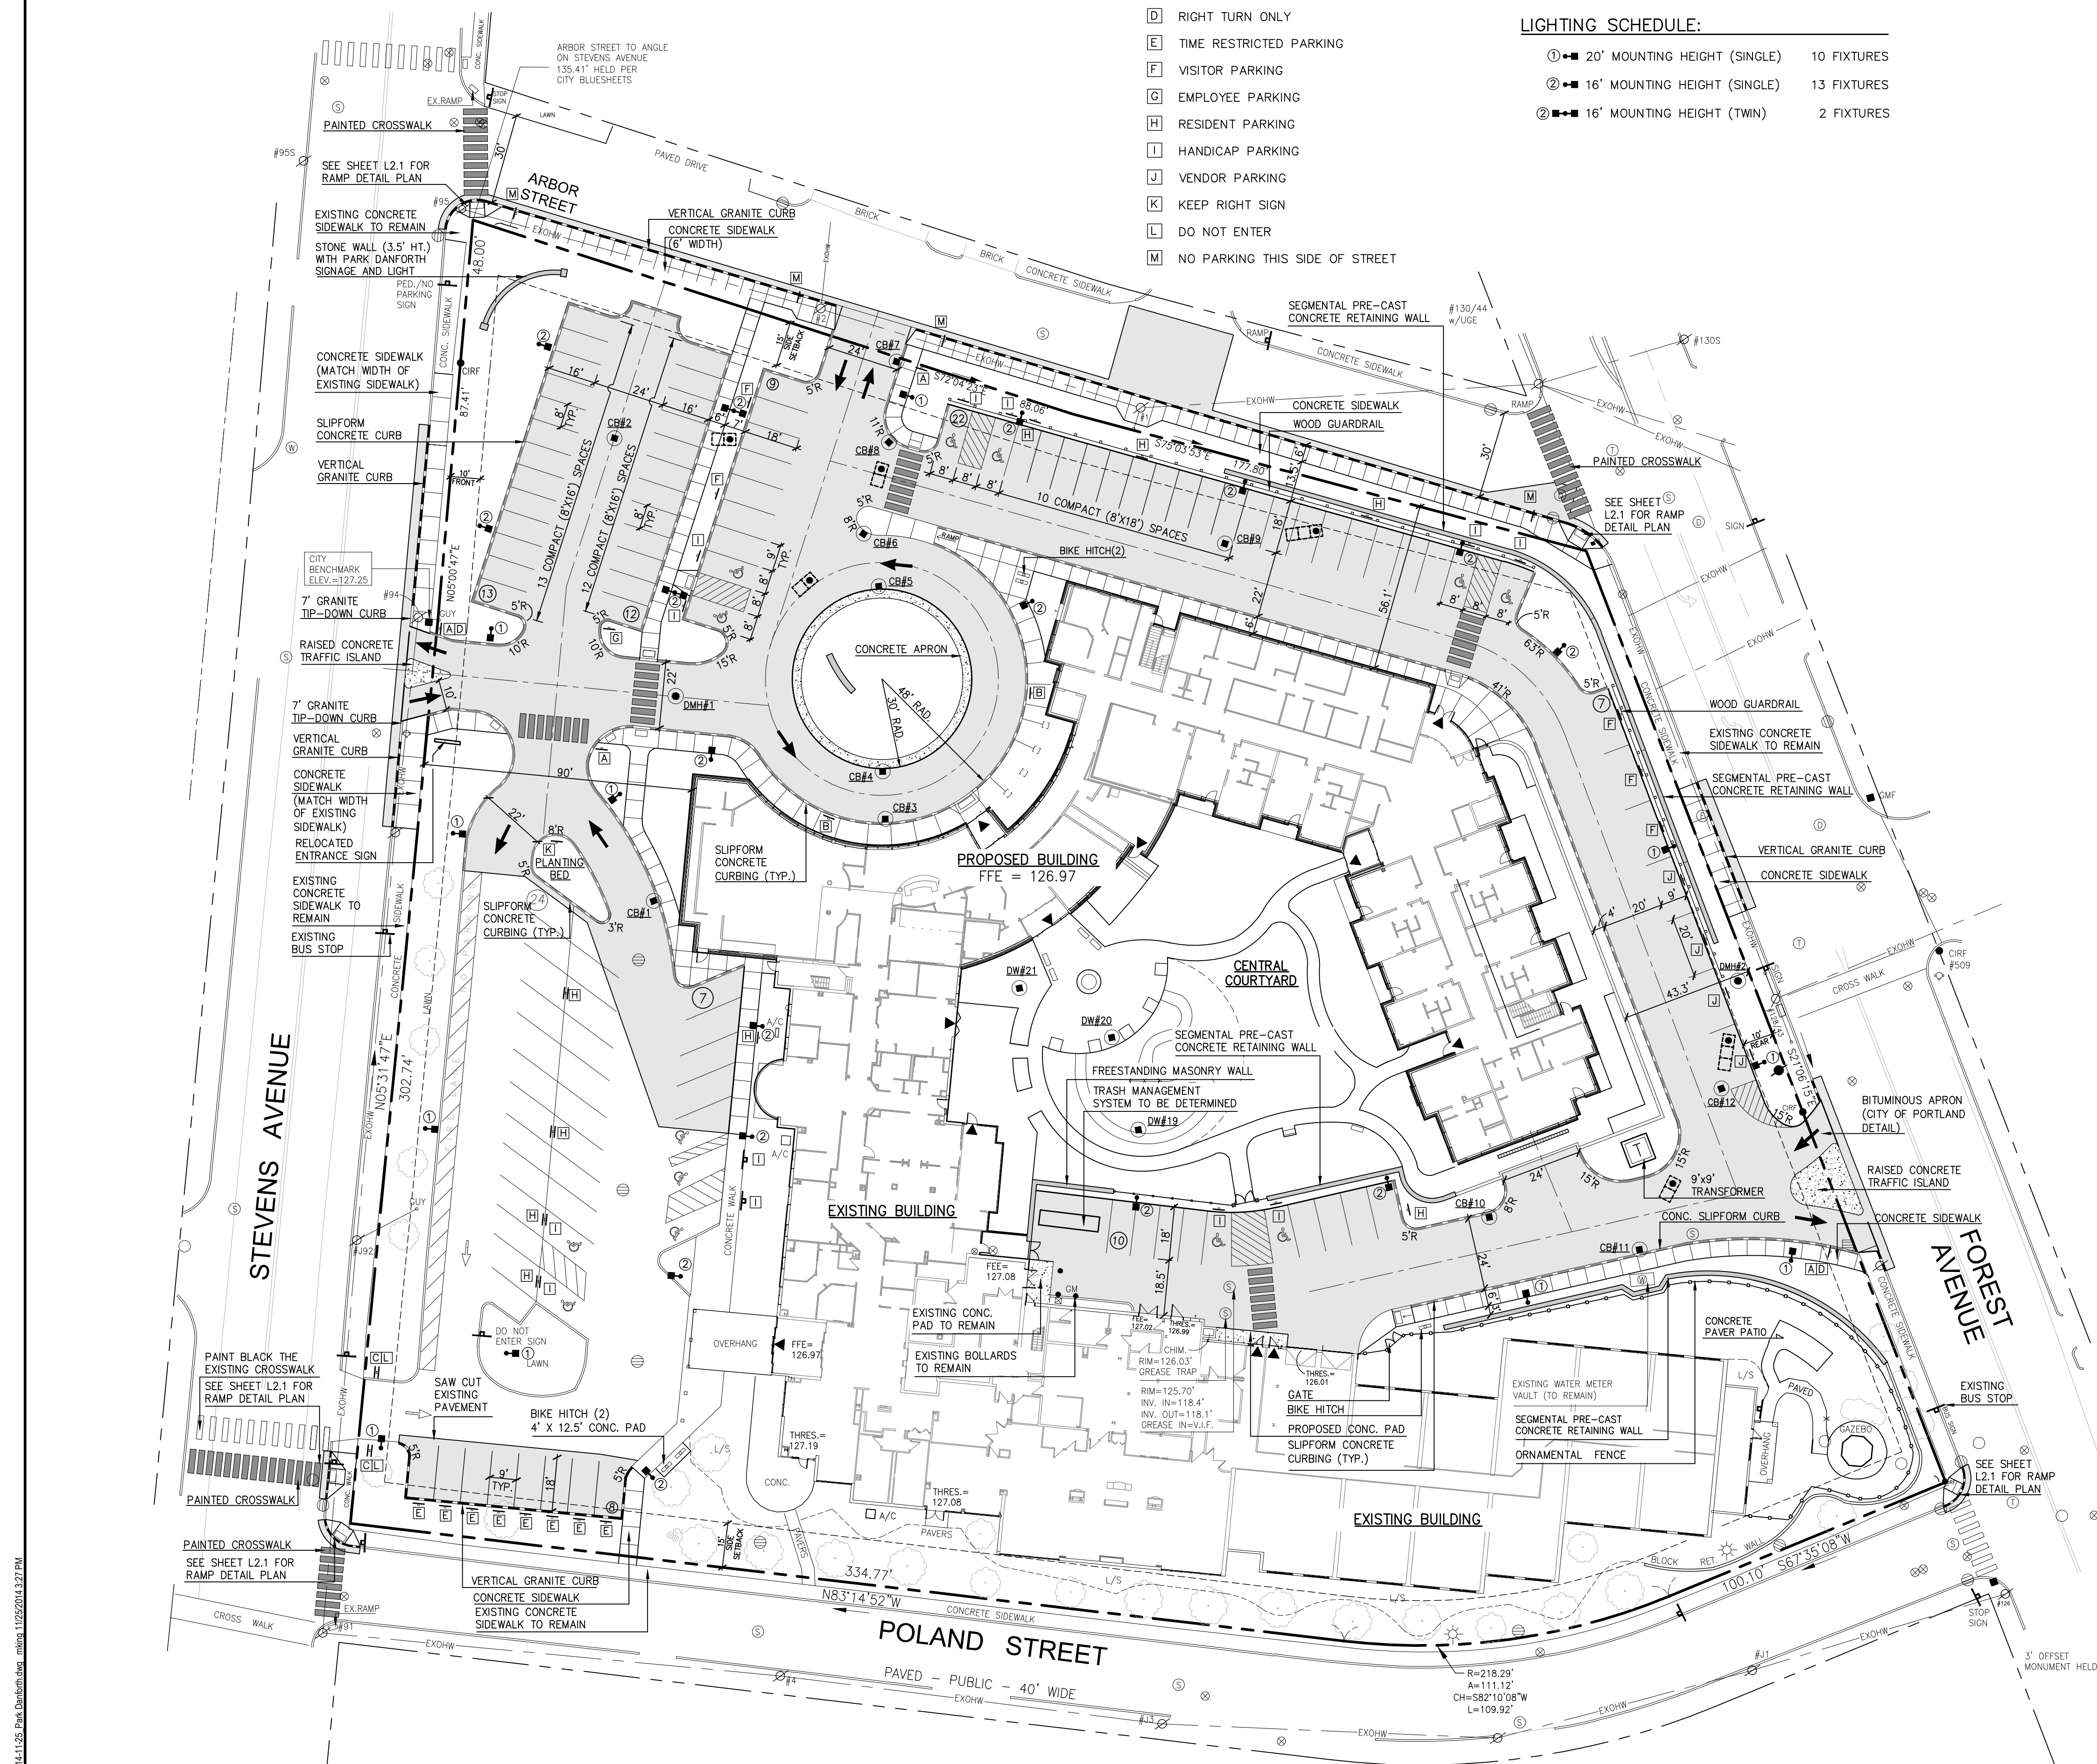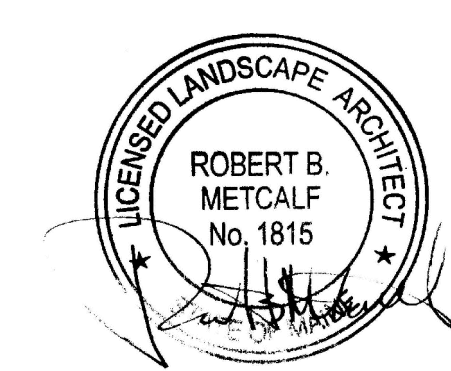

I:\Projects\2014\11\25_ParkDanforth.dwg, mitchell, 11/25/2014 3:27 PM