

ACR


walkway

camp

24'

12'

66' 10"

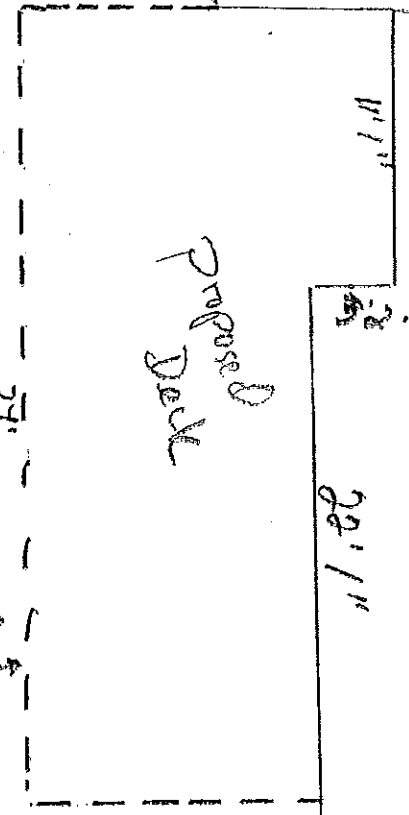

Proposed Deck

22' 1"

37'

5' 2"

12'

10' Door

57' 7"

Blkg

29' 8"

36' 2"

95'

per construction
plans
per 2mm
HHS 1102



Ave

27'

66' 10"

24'


camp

walkway

KEB

20' 2"

11'

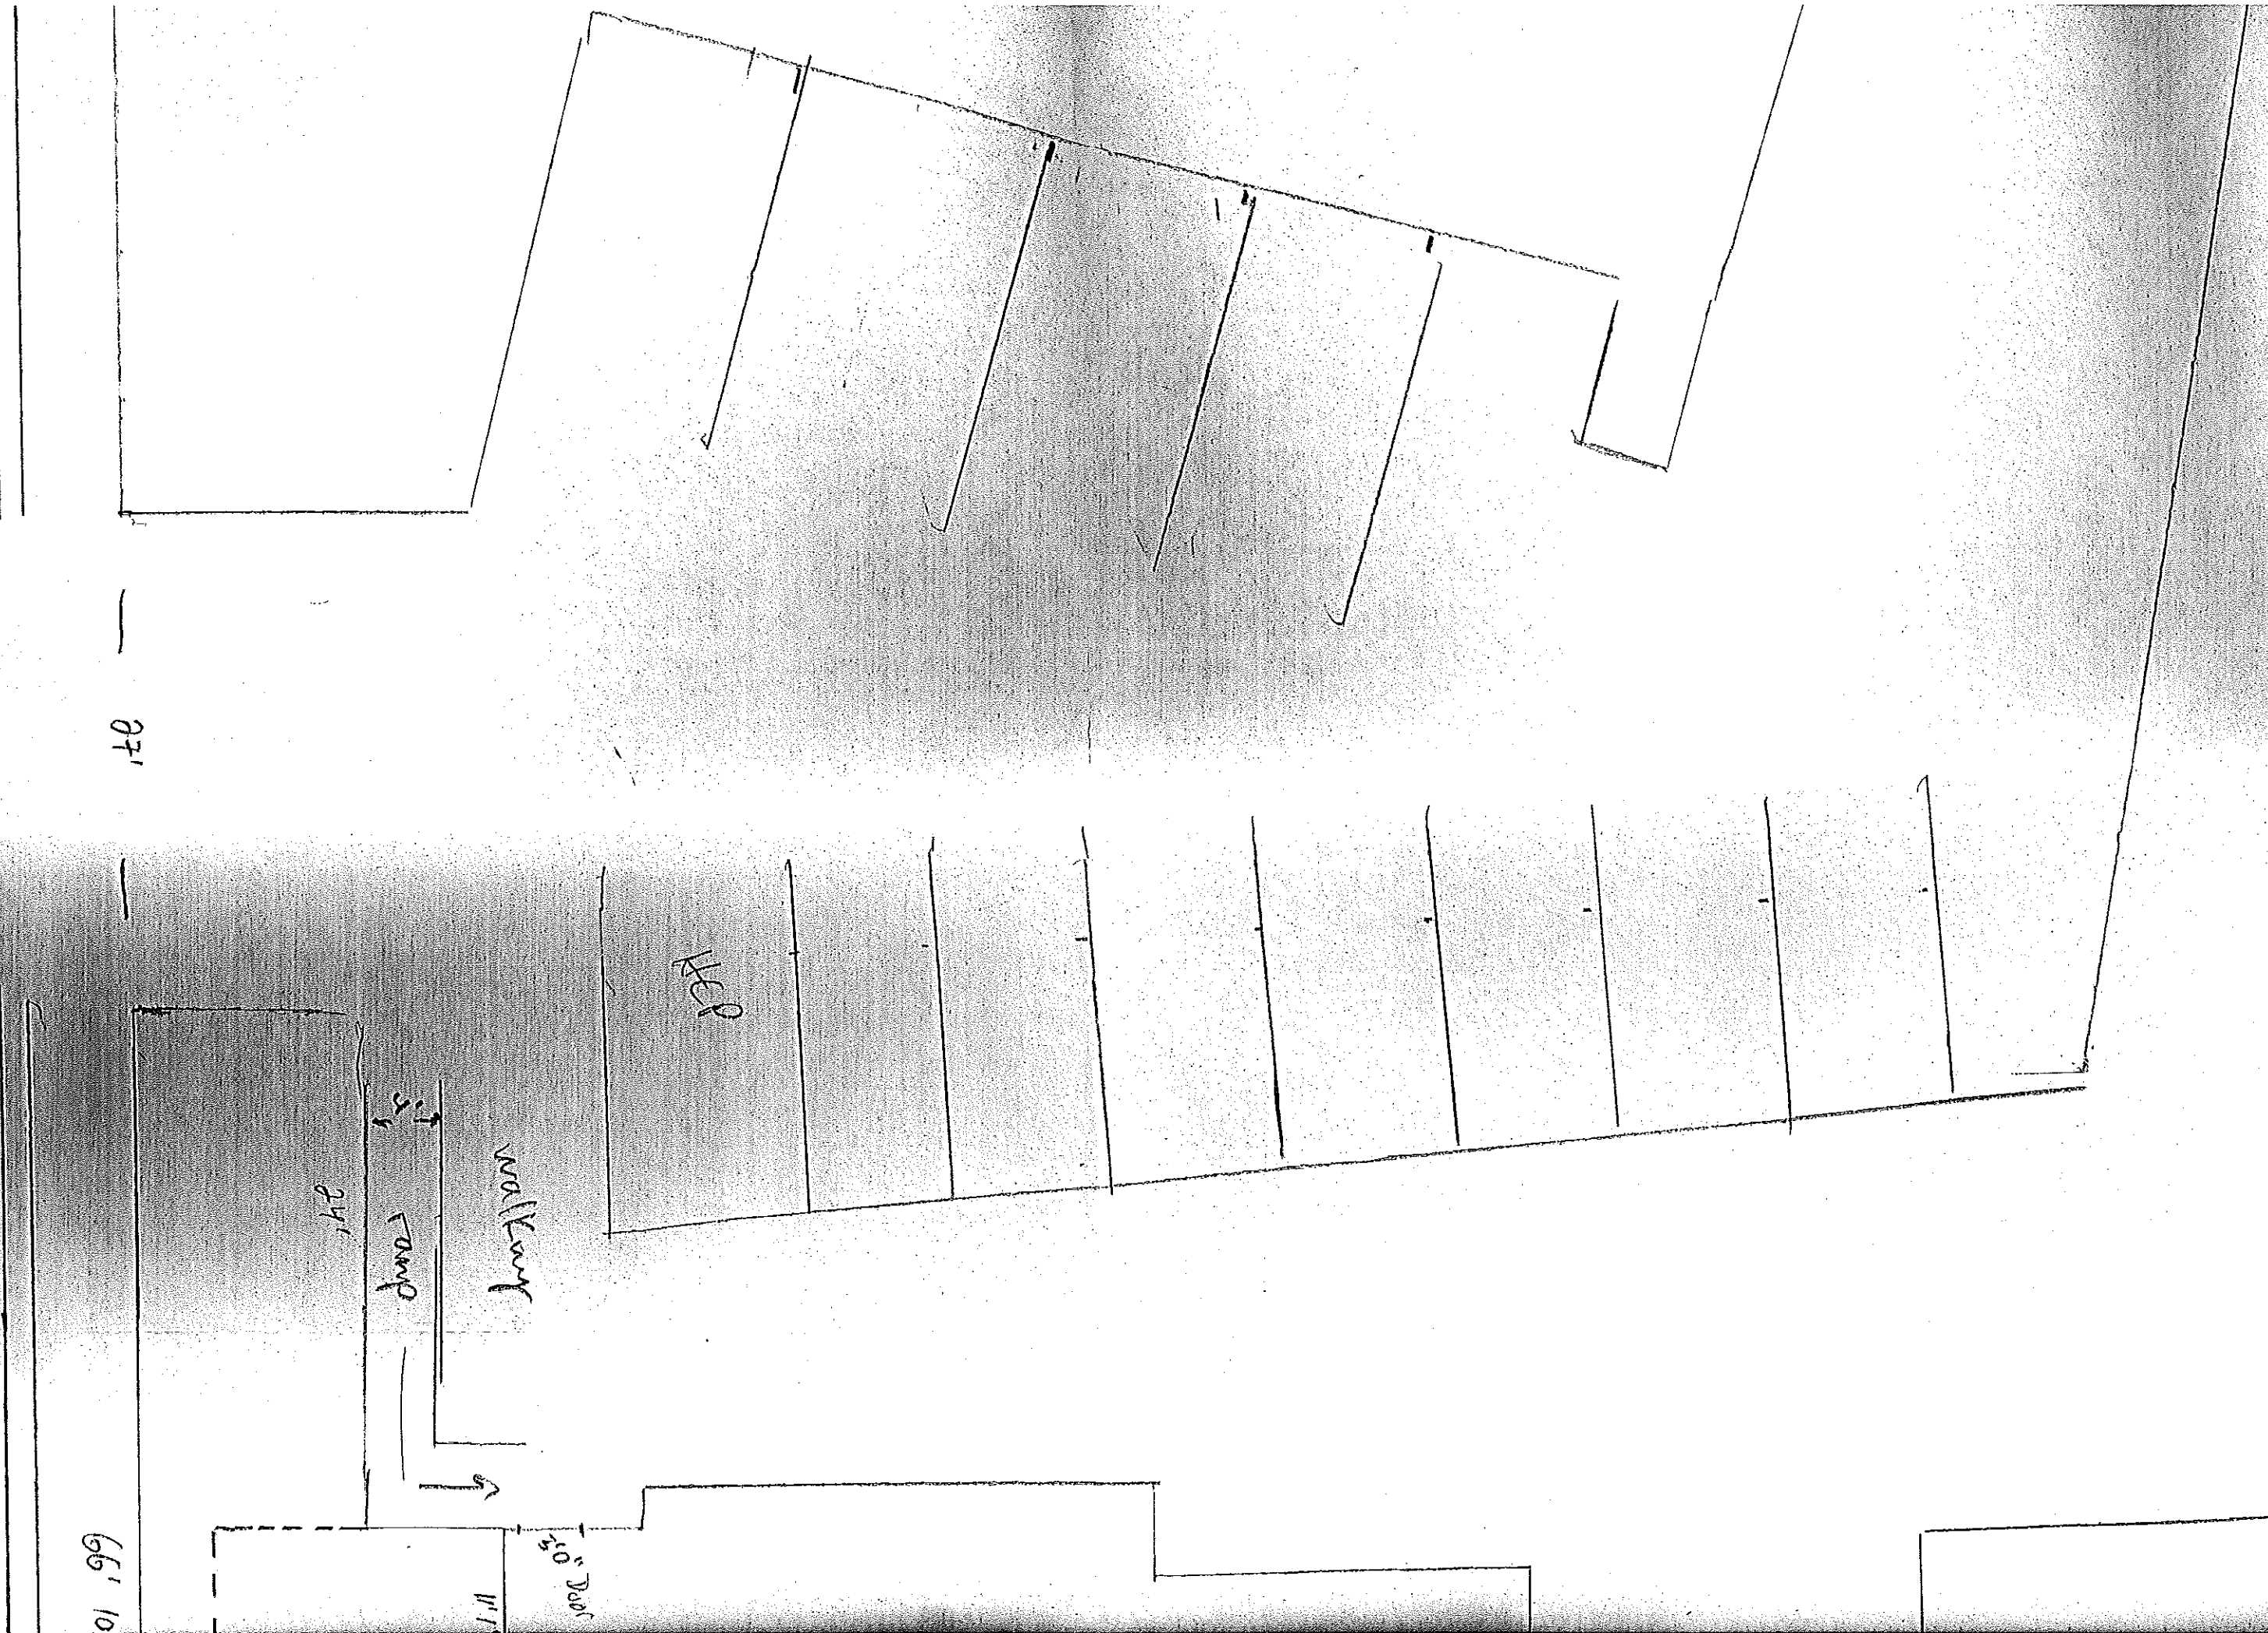

Arbor St

100'

66"
sid
walk

62'

granite curbs

Forest Ave

40'

