



150' 1/2"

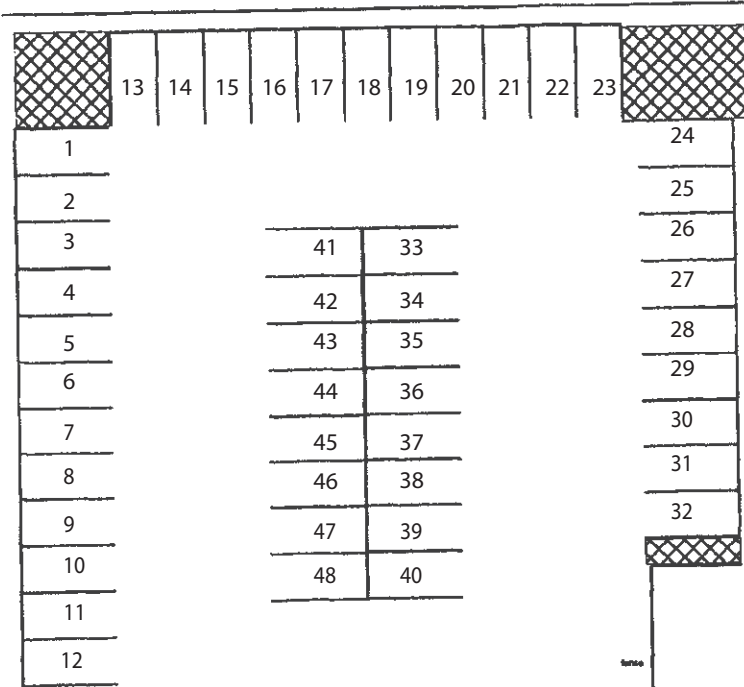

*note parking spaces are 9' X 18' in the rear and side. 9' X 18' in the front of the building

9'9" - 10"
15'9"

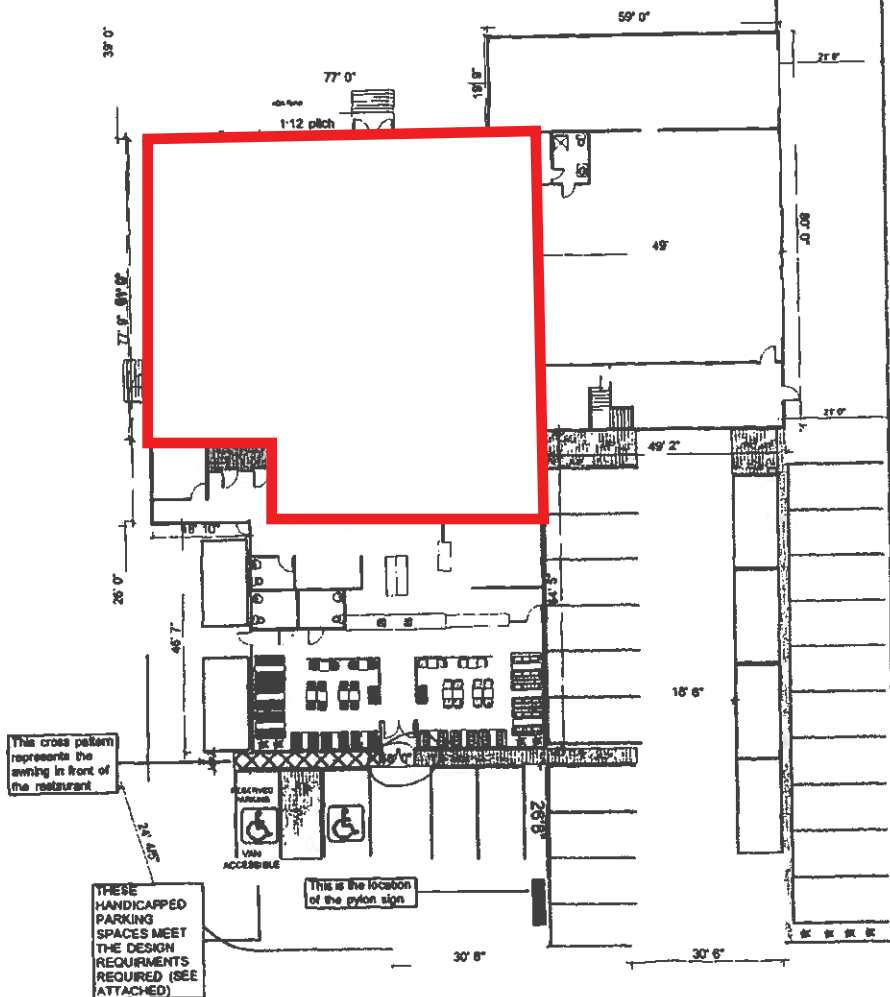

PLOT PLAN FOR 1053 FOREST AVE.

58' 0" frontage