


Cross section with framing details

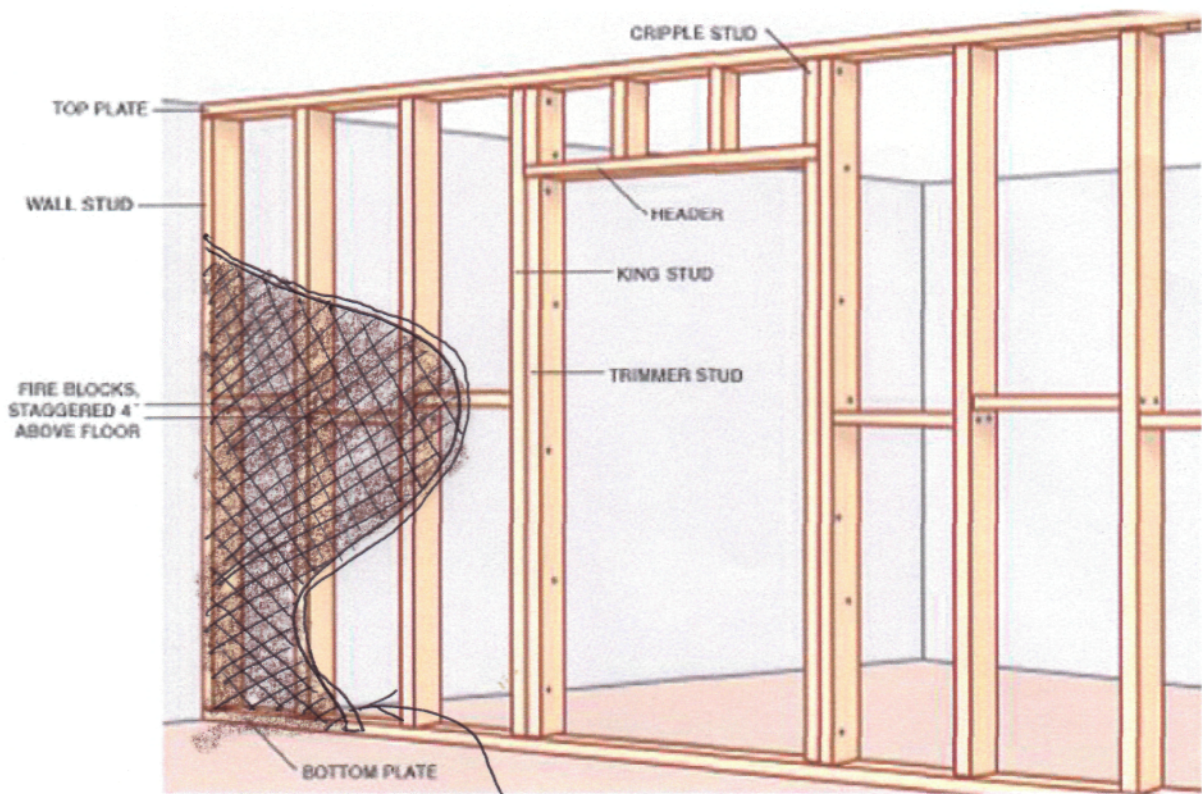

* 5/8" Drywall cover "typical"

* All studs are 2x4

Cross section is representative of typical framing to be used