


250 READ ST
 01161

Plumbing - install 3 bay, prep & hand sink

Electrical - hook up walk-in

Add walk-in
 coolers
 9/12/2015
 TBD

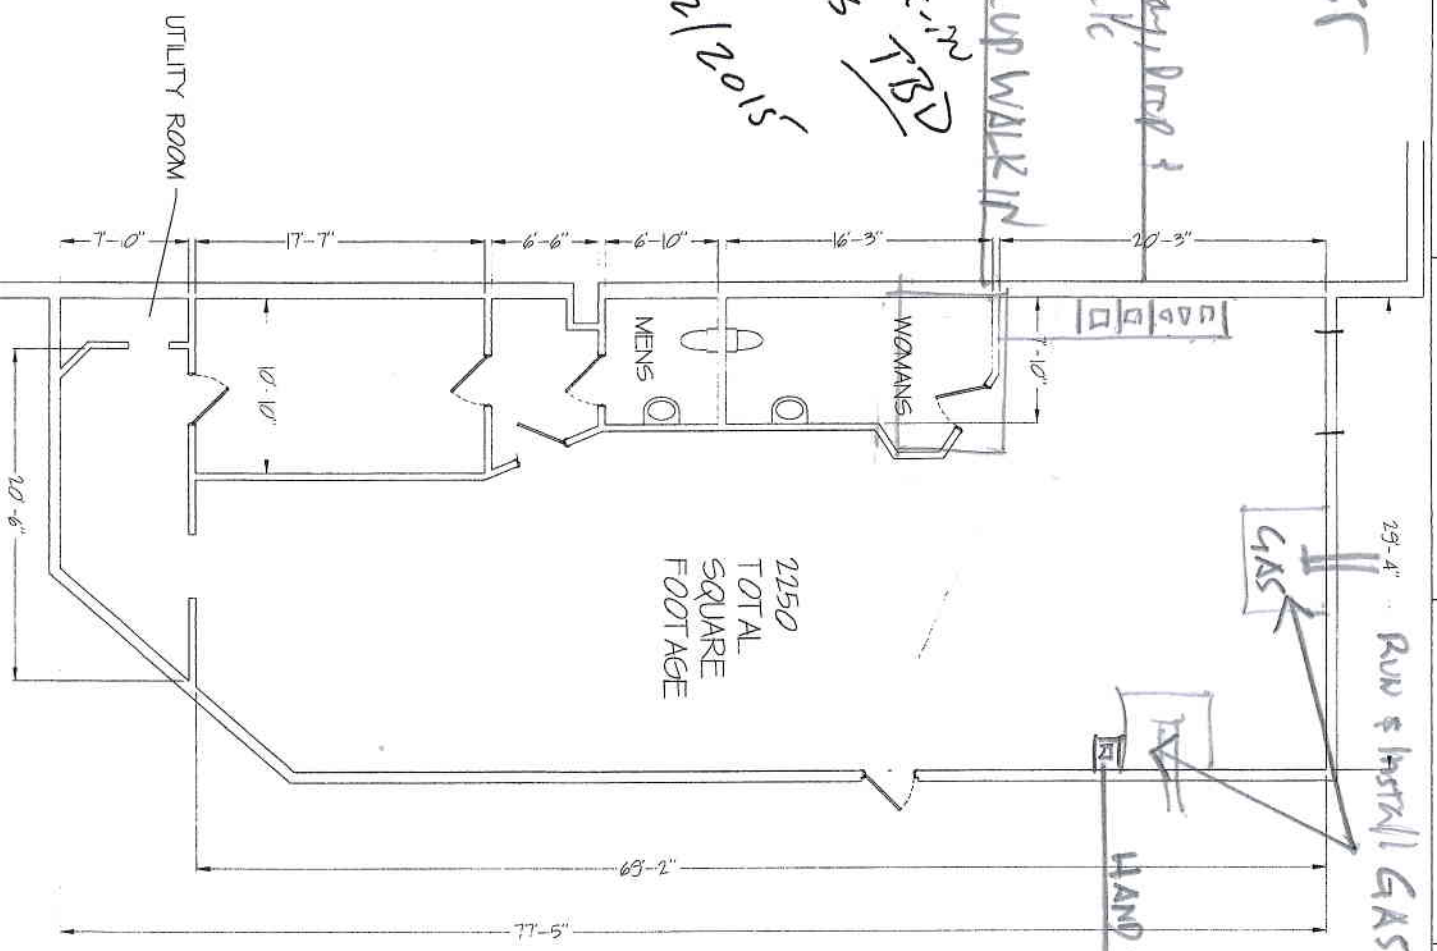

29'-4" Run & install GAS to OVENS
 GAS
 HAND SINK Plumbing

BUILDING LAYOUT for 250 READ STREET

SCALE 3/16"=1'-0"

REV	DESCRIPTION	BY	DATE

(Handwritten signature)

LEAVITT PARRIS

THIS PLAN IS THE PROPERTY OF LEAVITT PARRIS ARCHITECTS

DATE: 1-21-2015

PROJECT: STORE FRONT 250 READ ST

SCALE: AS NOTED