
OTTO!/PIZZA TEMAMT FIT-UP

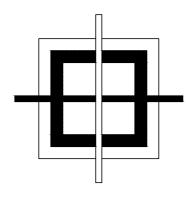


250 READ STREET

J. _ | NOJECTS \QTIA_ | NOJECTS \Qtto TIZZA\AO.QWQ, J/TO/ZOTO J.4Z. TJ TIVI, DVVQ TO FDT.PCS

F /10 /2016 0. 42.1F DM DMC T. DDF

PORTLAND, MAINE 04103

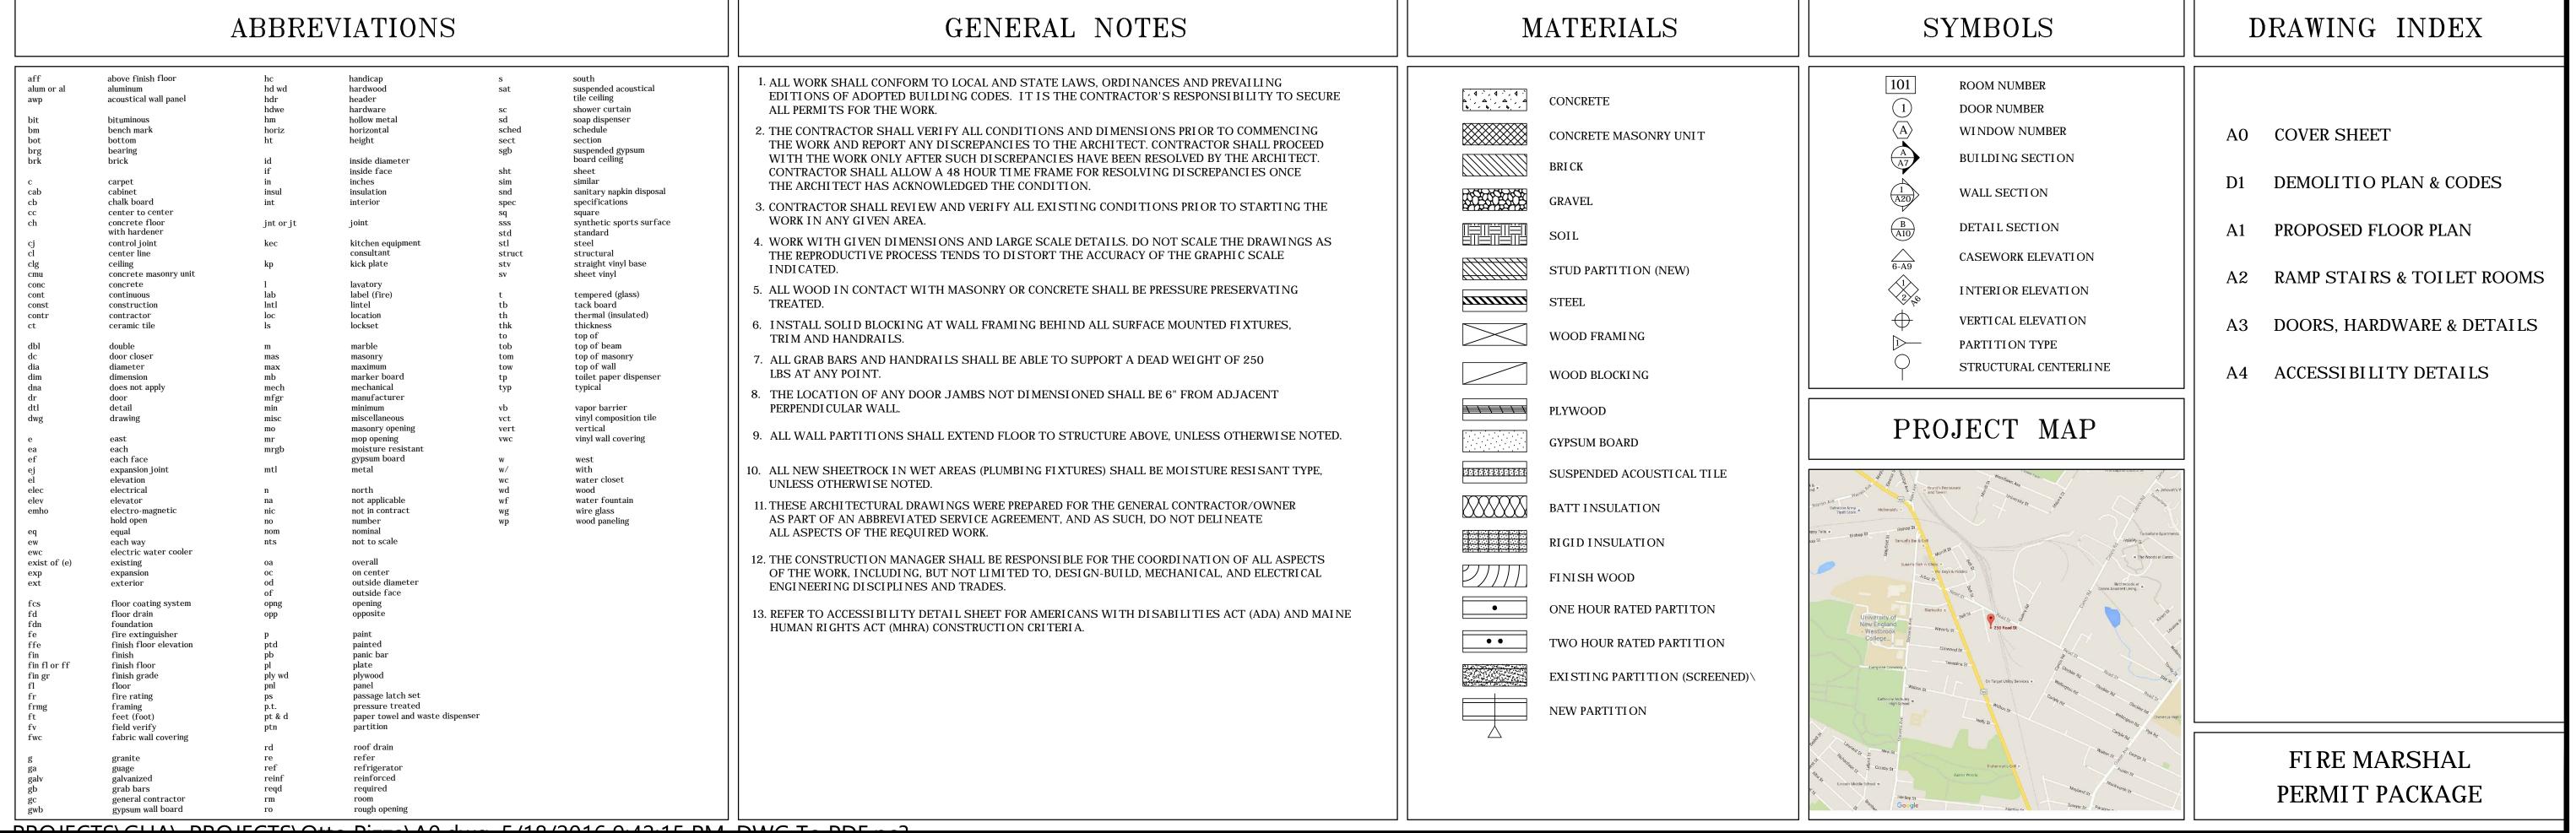



GRANT HAY | A//OCIATE/

REVI/IO/I/

PROJECT MAME

SHEET

20 MAY 2016

REPRODUCTION OR REU/E OF THI DOCUMENT WITHOUT WRITTEN PERMISSION FROM GRANT HAYS ASSOCIATES IS PROHIBITED.