


1 SECTION AT NFPA KITCHEN EXHAUST HOOD 3/4" = 1'-0"

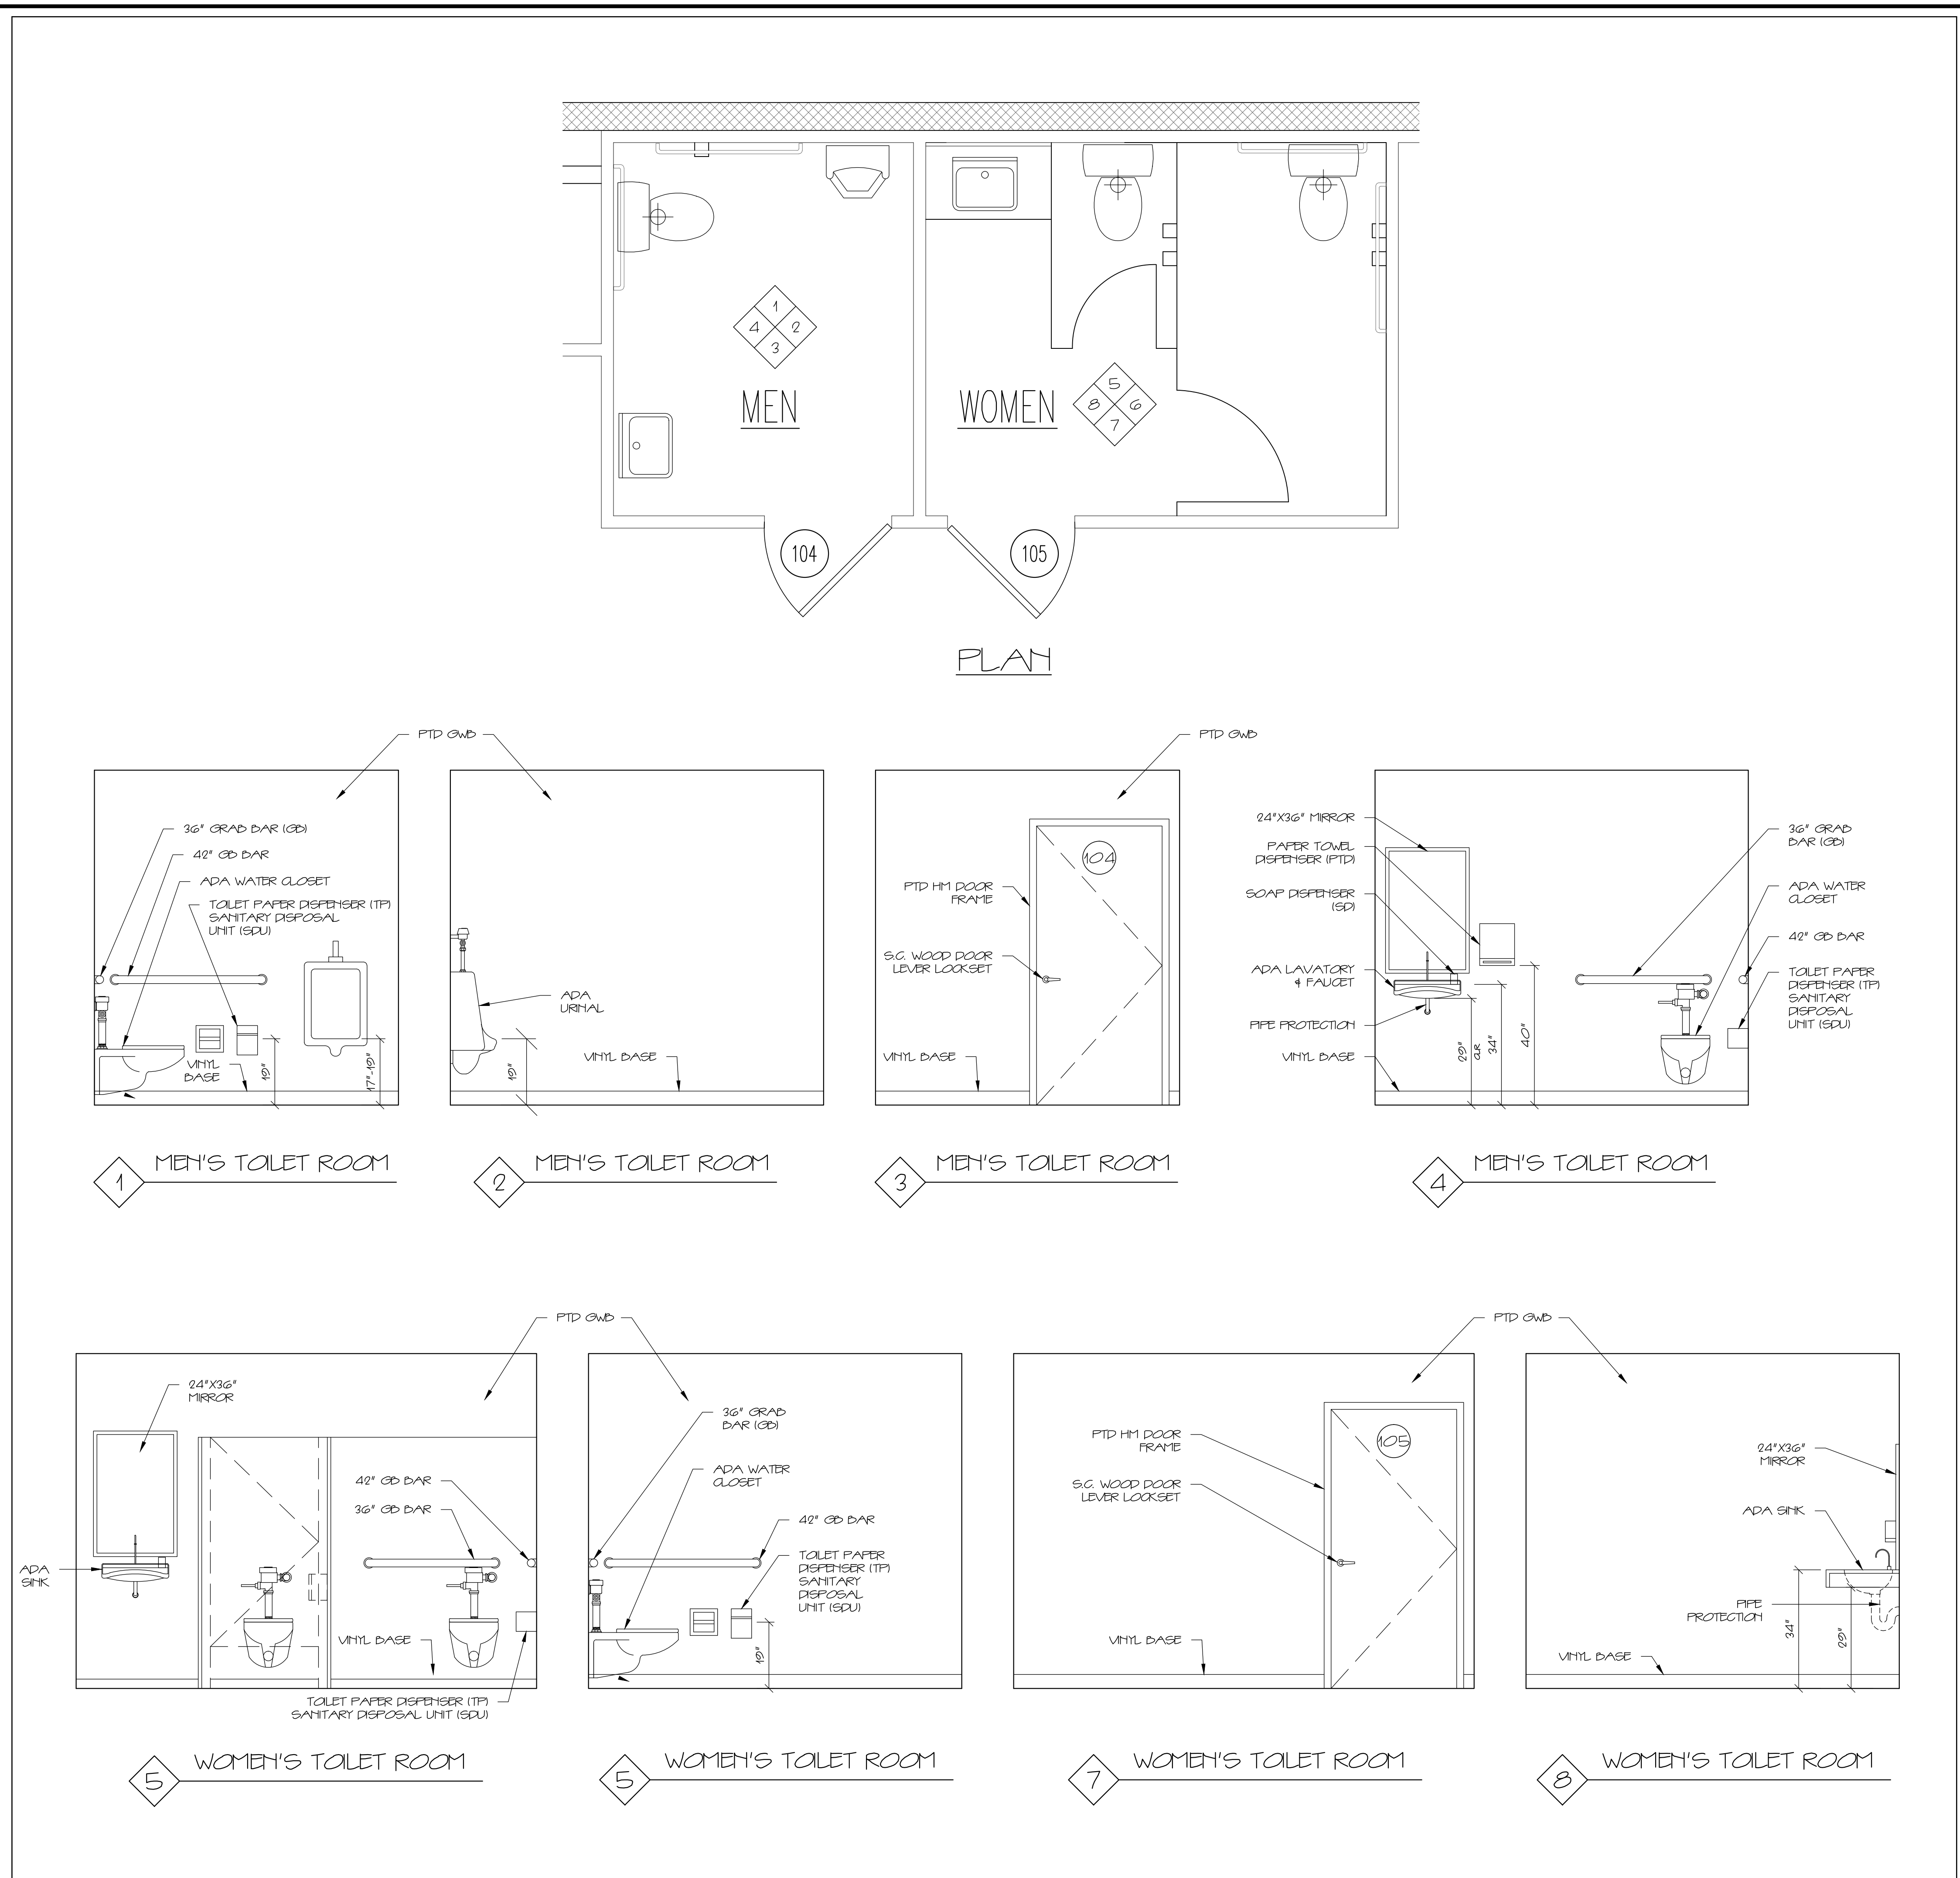

2 ADA TOILETS PLAN & ELEVATIONS 1/2" = 1'-0"