


Door Exterior
Landing
Pg 3 of 7

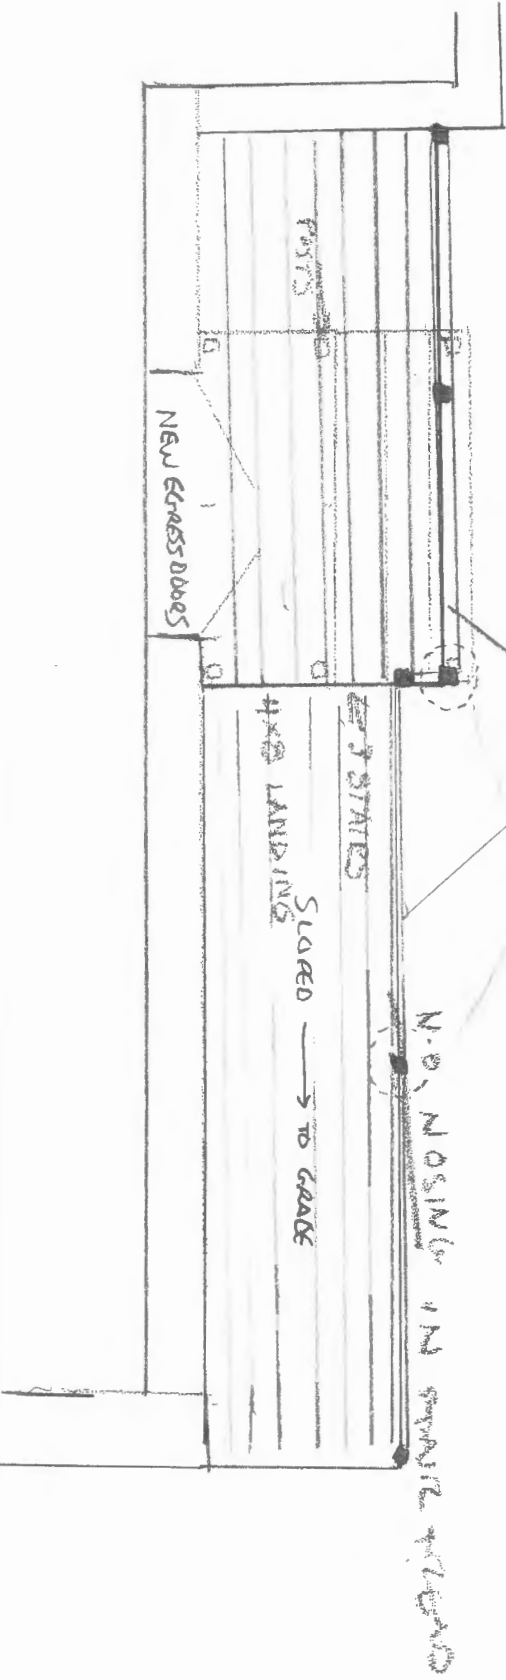

1/4" SCALE