

8

7

6

5

4

3

1

DWG NO A7790719

SHEET 1 of 1


REVISION HISTORY					
REV	DESCRIPTION	ECN	DATE	BY	APPROVED

D

C


B

A

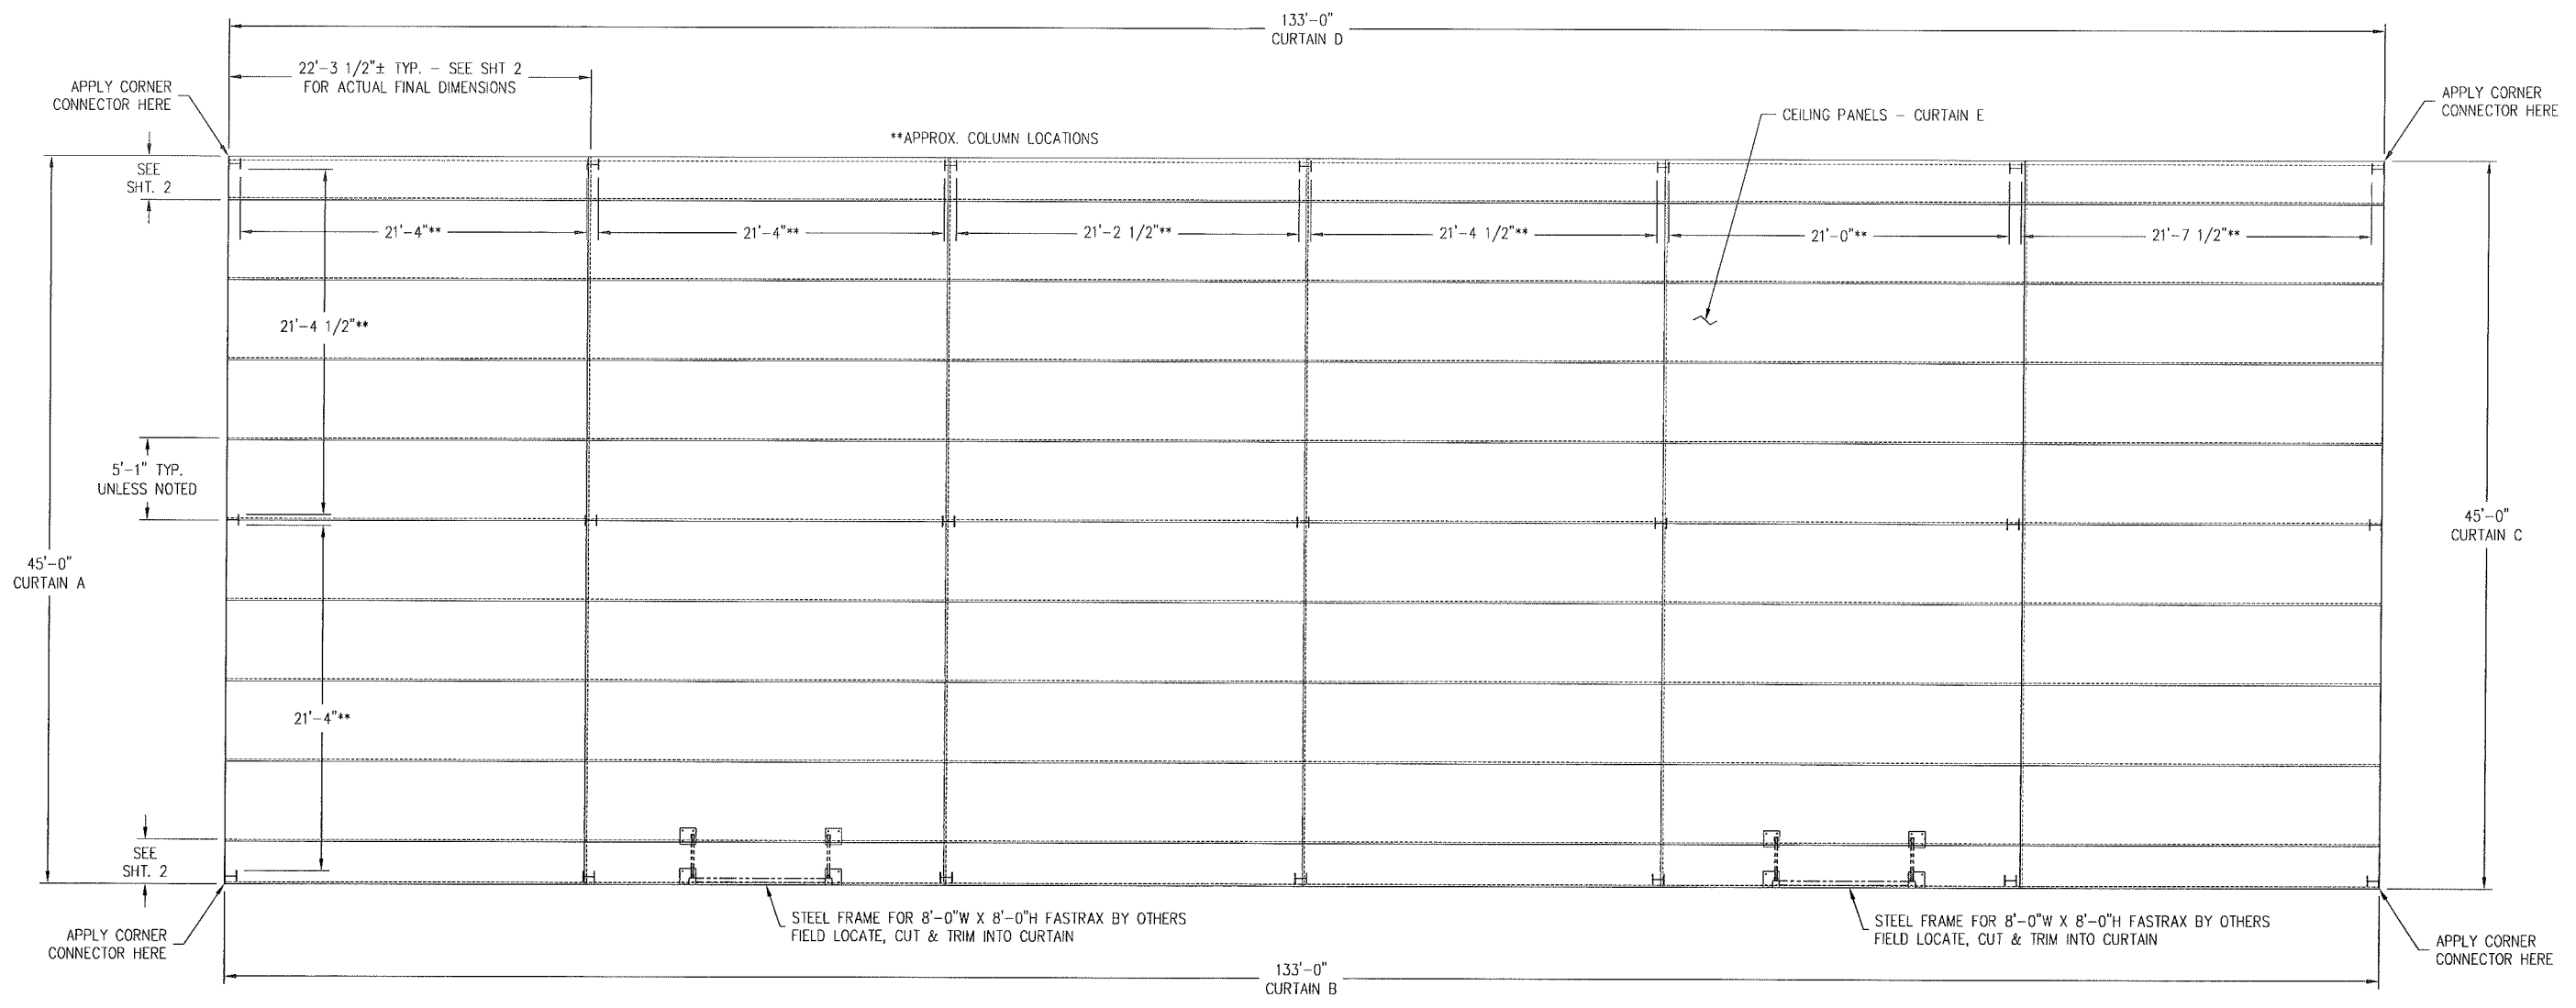

PLAN VIEW - TZ35 CURTAINS
 ALL FRAMING BY OTHERS - CEILING PANELS SUPPORTED
 BY CABLES - CABLES & INSTALLATION BY OTHERS

PRELIMINARY

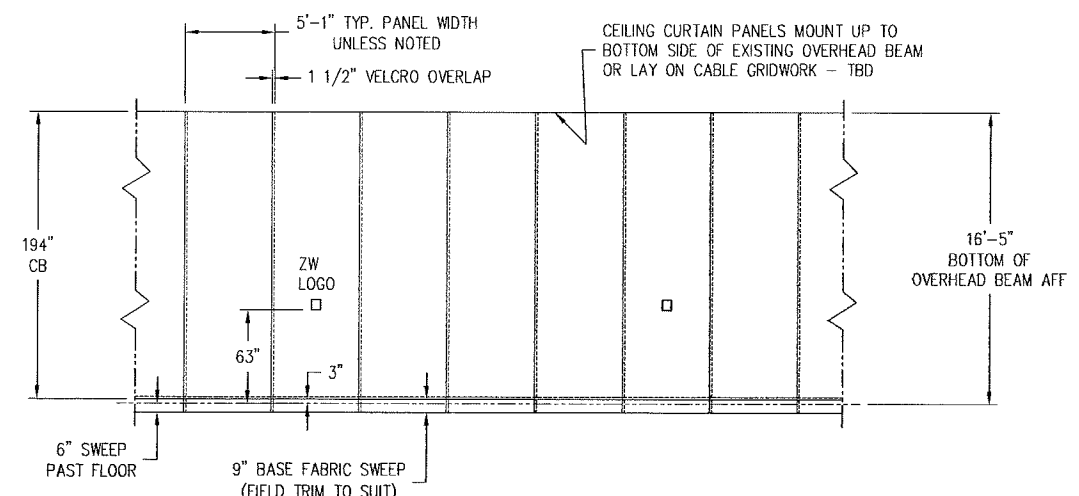

APPLICATION NOTE:

INCH TOLERANCES			DO NOT SCALE DRAWING	
OVER	UP TO	+ / -	DATE	TITLE
0	0.125	0.005	MM-DD-YY	
0.125	0.25	0.010	DRAWN BY	
0.25	1.25	0.020	DJH	6/8/16
1.25	5	0.030	CHECKED BY	
5	15	0.040	DATE	
15	40	0.060	APPROVED BY	
40	∞	0.120	DATE	

ITEM	QTY	PART NO.	DESCRIPTION
PARTS LIST / MATERIAL			
ZONEWORKS®			
INDUSTRIAL CURTAIN WALLS			
SHIPYARD			