




ARCH D CADD Drawings. DO NOT REVISE MANUALLY.

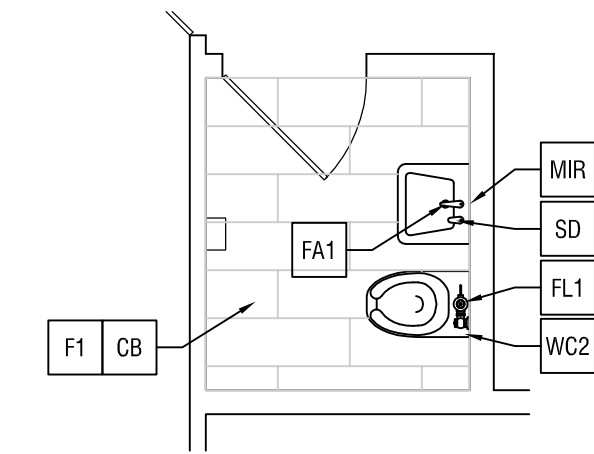

**3** 3RD FL POWDER FINISH PL  
SCALE: 1/4" = 1' - 0" ROOM 2C003

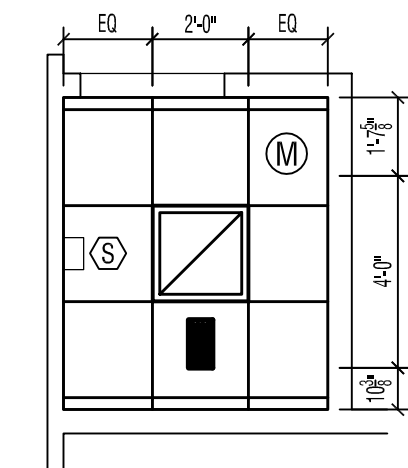


**2** 3RD FL POWDER RM RCP  
SCALE: 1/4" = 1' - 0" ROOM 2C003

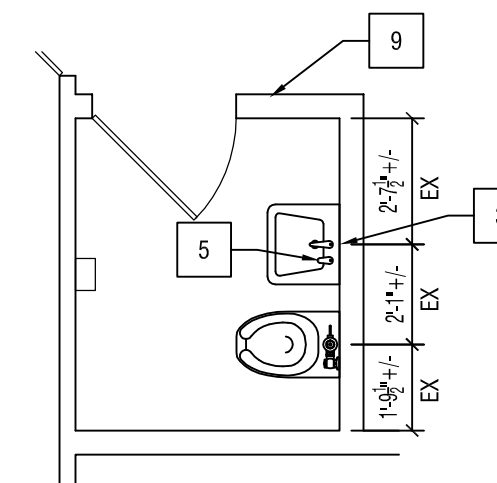

**1** 3RD FL POWDER RM FL PL  
SCALE: 1/4" = 1' - 0" ROOM 2C003

NOT IN SCOPE

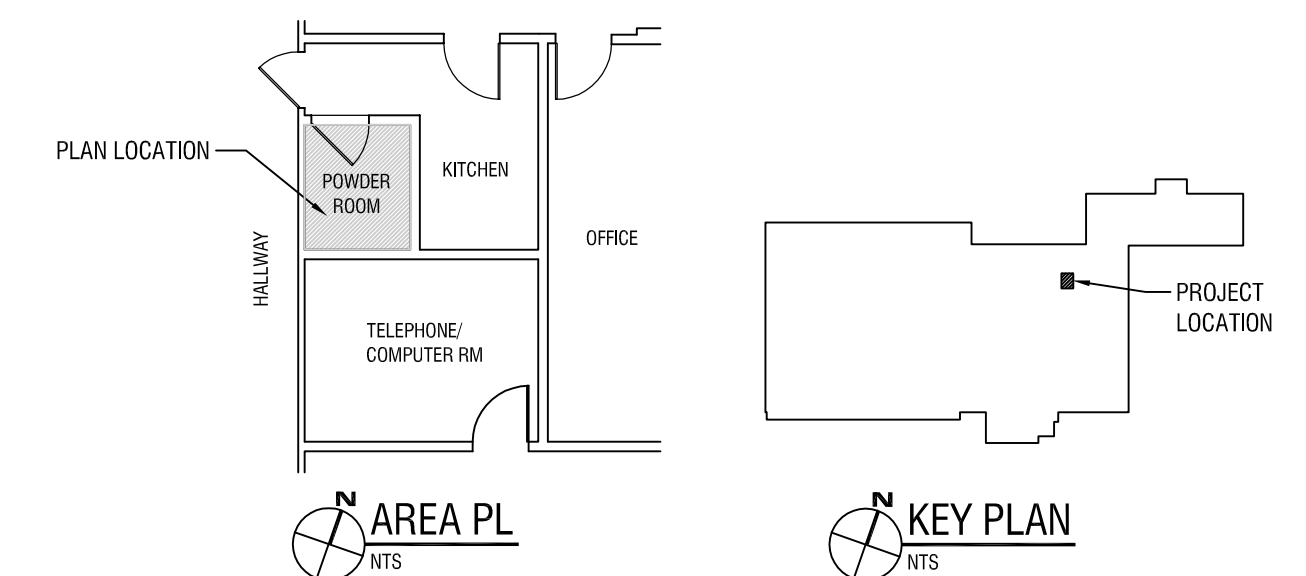

REV.	DESCRIPTION	DATE	BY	CK	APP	OWNER ENGINEER:	APPROVAL STAMP:	PE Stamp

<b>CMP ENGINEERING</b> CONFIDENTIAL, PROPRIETARY and TRADE SECRET INFORMATION Property of CENTRAL MAINE POWER CO.					<b>PORTLAND SERVICE CENTER</b> <b>3RD FLR POWDER (2C003) PLANS</b> SHEET 5 OF 14
2.0A	02-16-2017	WTH	FOR PERMIT (3RD FLOOR)		
1.0A	10-31-2016	WTH	FOR PERMIT		

<b>DR. WTH &amp; JME</b> SCALE: 1/4" = 1'-0" FILE: 1302 POWDER RM RESTROOM RENOVATION PLANS		<b>PORTLAND - 162 CANCO ROAD</b>	<b>MAINE</b>
CK: LABELLA APP: -- DATE: --	NO.	<b>A-302</b>	REV. 0-0A

**LABELLA**  
ARCHITECTS, P.C.