



WINTON SCOTT ARCHITECTS

5 Milk Street, Portland, ME 04101
207.774.4811 | wintonscott.com

Structural Engineering:
STRUCTURAL INTEGRITY CONSULTING ENGINEERS, INC.

46 Forest Avenue
Portland, ME 04101
T. 207.774.4614
structuralinteg.com


HVAC & Plumbing Engineering:
HOLBROOK ENGINEERING, LLC

52 Heath Road
Saco, ME 04072
T. 207.283.9127
holbrookengineering.com

Electrical Engineering:
SWIFT CURRENT ENGINEERING SERVICES

Royal River Center, Unit 8B
10 Forest Falls Drive
Yarmouth, ME 04096
T. 207.847.9280

Winton Scott

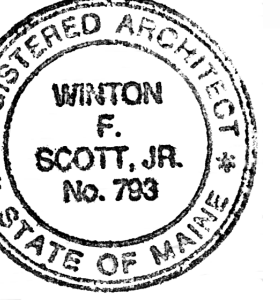

CITY OF PORTLAND DEPARTMENT HEADQUARTERS:

**-Parks, Recreation & Facilities
-Public Works**

RENOVATION PROJECT

212 Canco Road,
Portland


**REVIEW SET
NOT FOR
CONSTRUCTION**

Scale: 1/8" = 1'-0"

**FIRST FLOOR
PROPOSED PLAN
SOUTH SECTION**

A1.1b

March 12, 2018

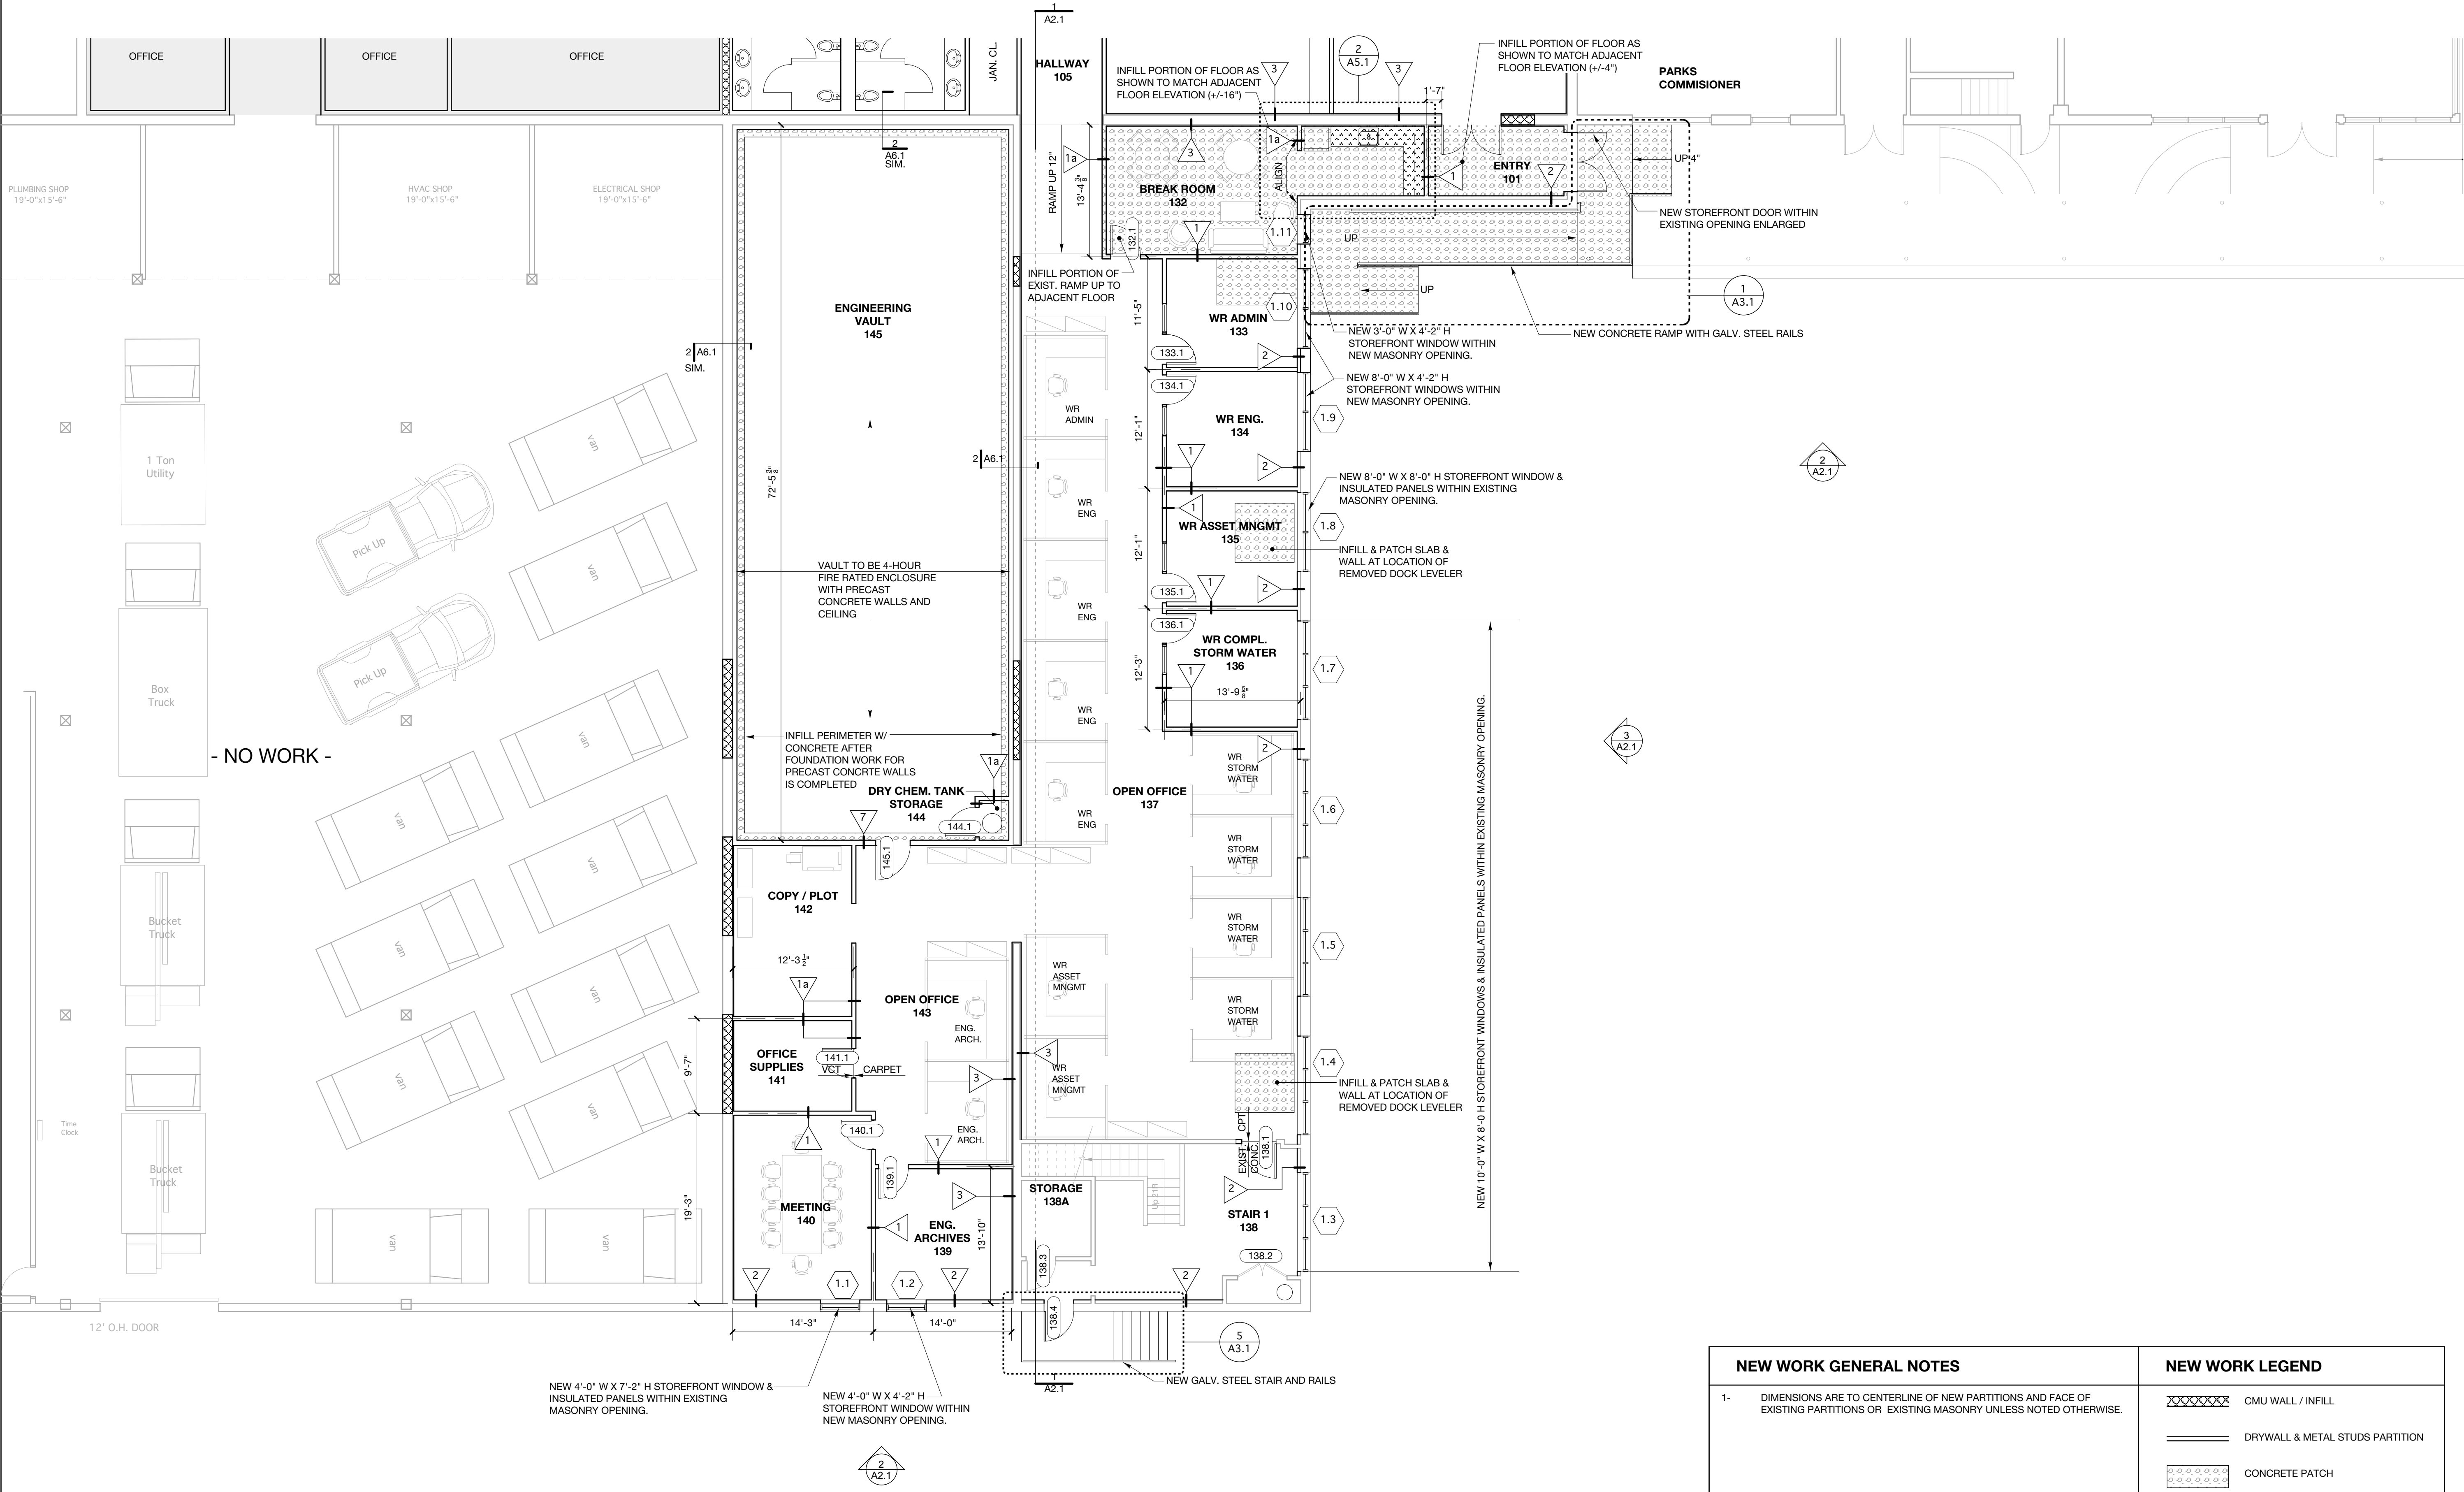

FIRST FLOOR PROPOSED PLAN - SOUTH SECTION
1/8" = 1'-0"

NEW WORK GENERAL NOTES	NEW WORK LEGEND
1- DIMENSIONS ARE TO CENTERLINE OF NEW PARTITIONS AND FACE OF EXISTING PARTITIONS OR EXISTING MASONRY UNLESS NOTED OTHERWISE.	CMU WALL / INFILL
	DRYWALL & METAL STUDS PARTITION
	CONCRETE PATCH
	MILLWORK (COUNTER / SHELVING)
	INDICATES WORK BY OTHERS (N.I.C.)
	INDICATES WORK BY ADD ALTERNATE

NORTH

