

Structural Engineering:
STRUCTURAL INTEGRITY CONSULTING ENGINEERS, INC.

46 Forest Avenue
Portland, ME 04101
T. 207.774.4614
structuralinteg.com


HVAC & Plumbing Engineering:
HOLBROOK ENGINEERING, LLC

52 Heath Road
Saco, ME 04072
T. 207.283.9127
holbrookengineering.com

Electrical Engineering:
SWIFT CURRENT ENGINEERING SERVICES

Royal River Center, Unit 8B
10 Forest Falls Drive
Yarmouth, ME 04096
T. 207.847.9280

Winton Scott

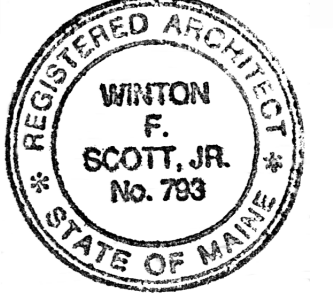

CITY OF PORTLAND DEPARTMENT HEADQUARTERS:

- Parks, Recreation & Facilities
- Public Works

RENOVATION PROJECT
212 Canco Road,
Portland


REVIEW SET NOT FOR CONSTRUCTION

Scale: as indicated


INTERIOR STAIR DETAILS

A6.3


March 12, 2018

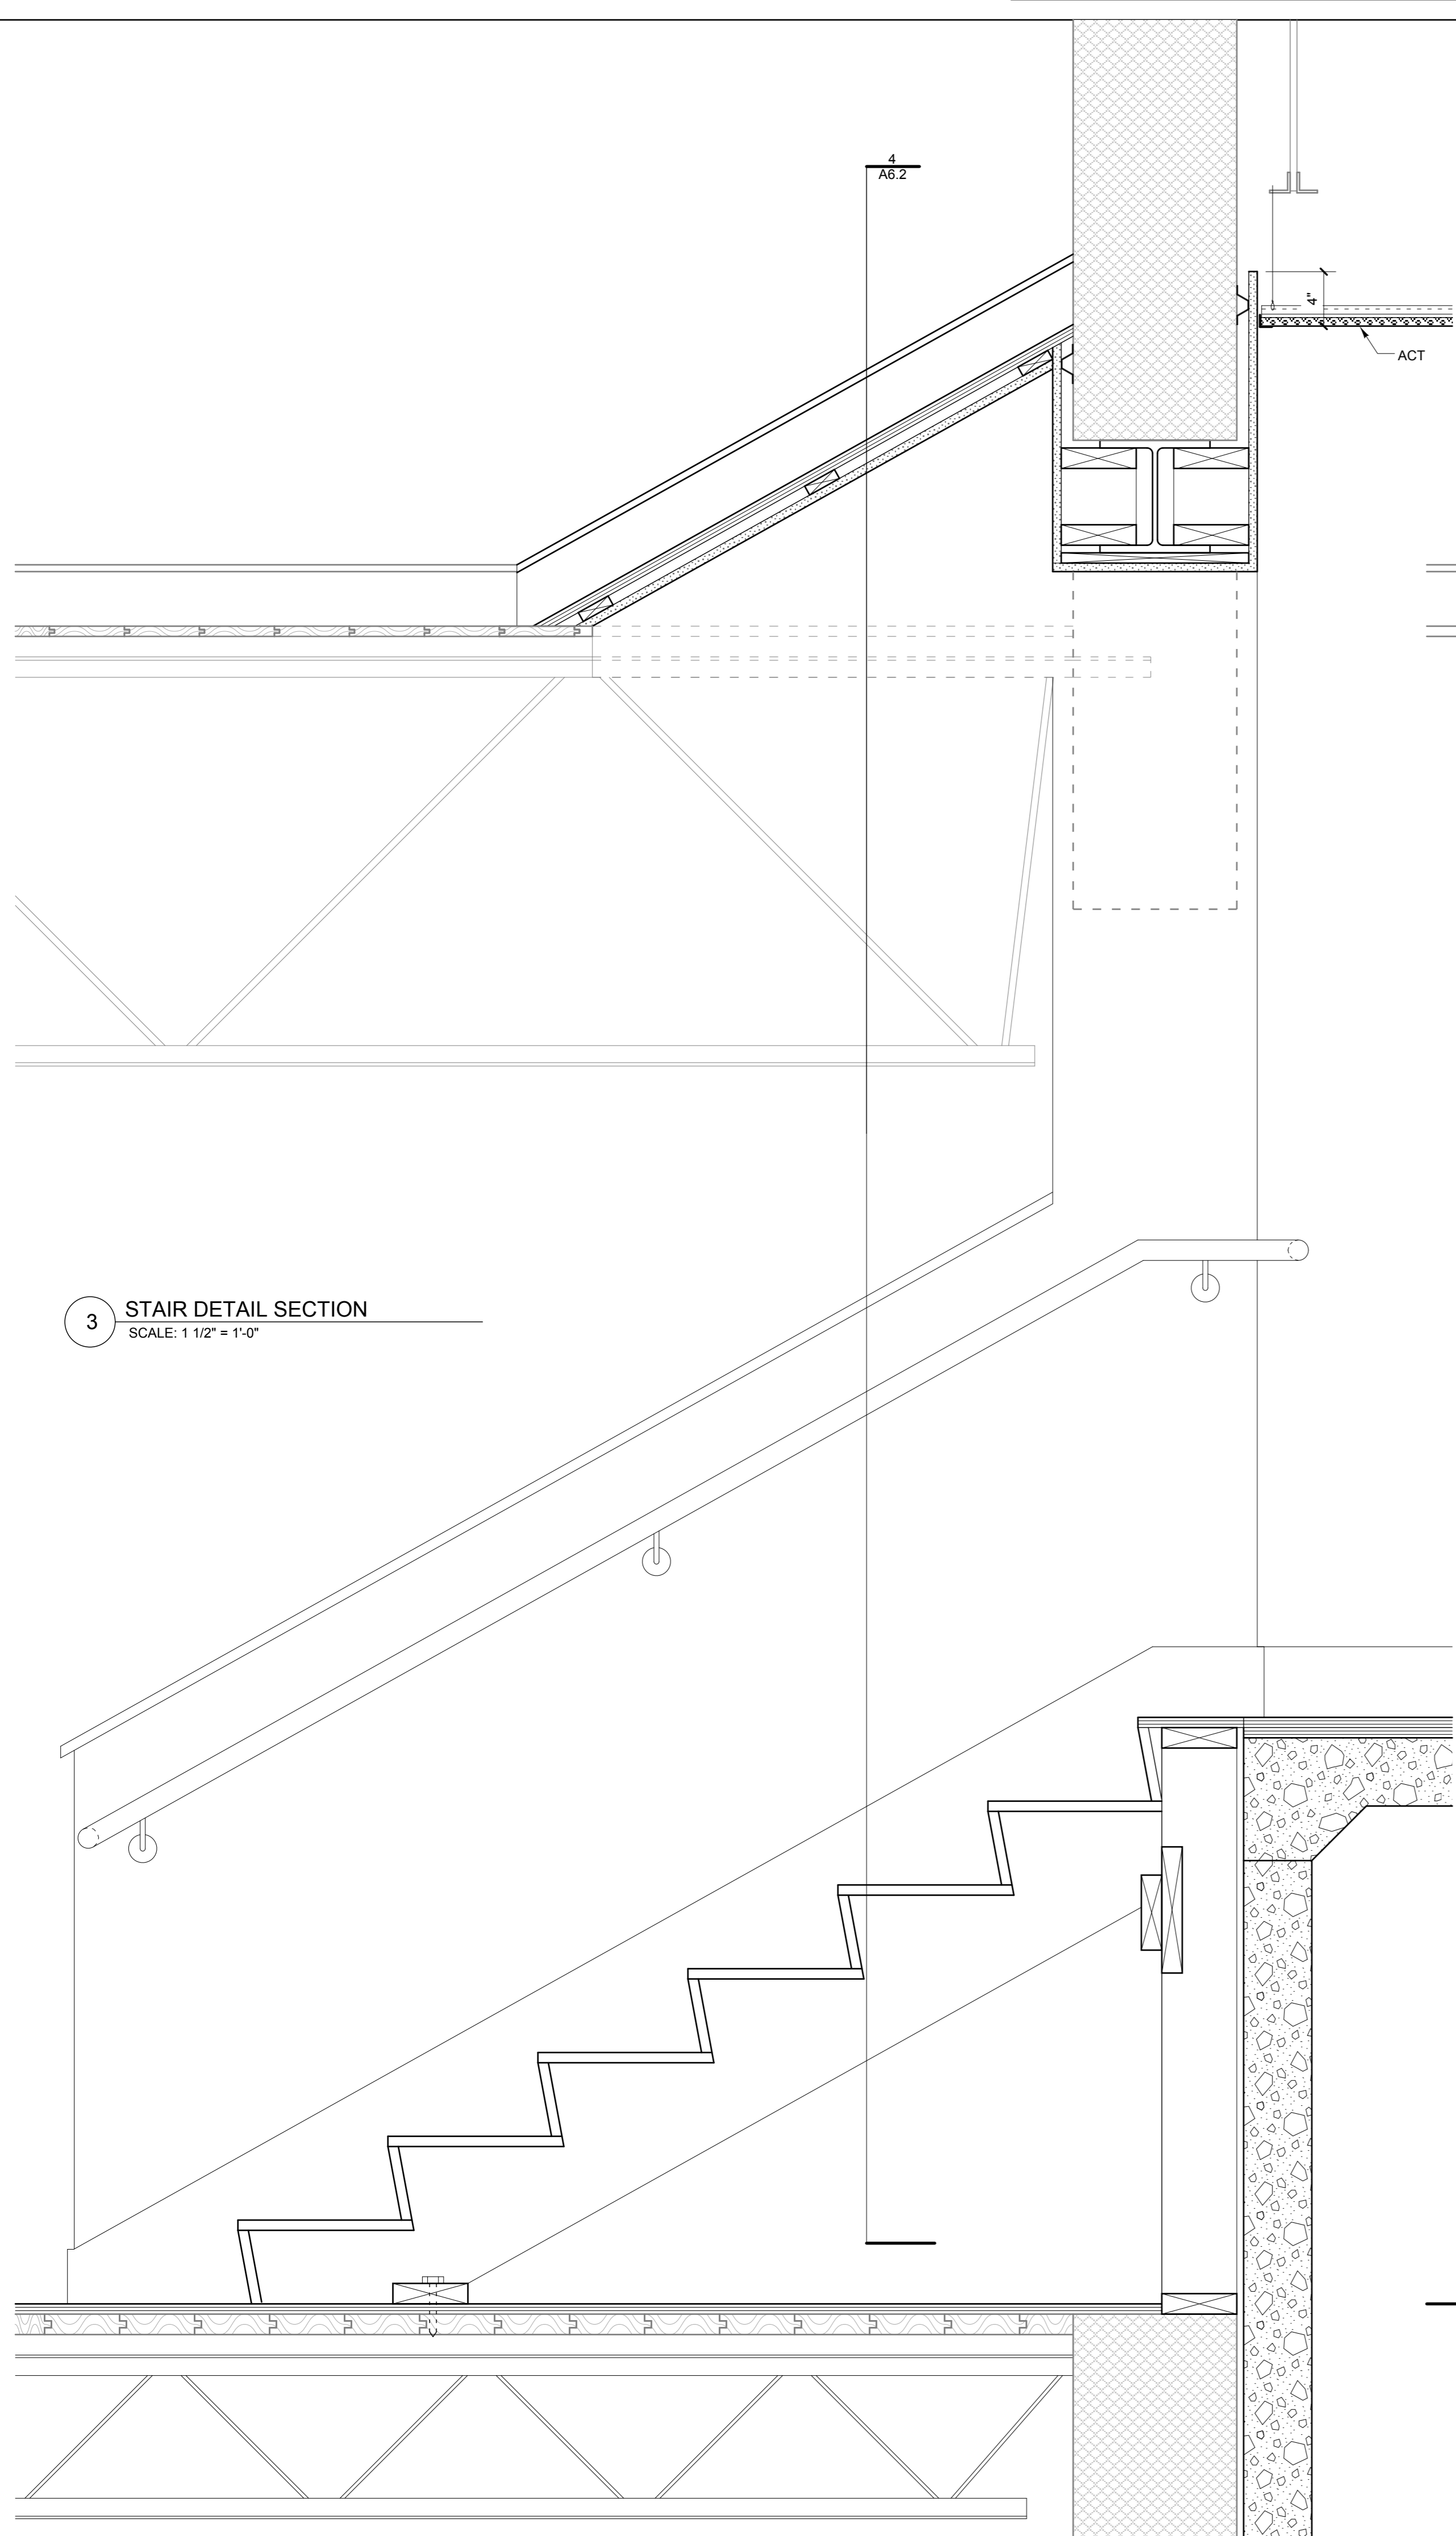


3 STAIR DETAIL SECTION
SCALE: 1 1/2" = 1'-0"

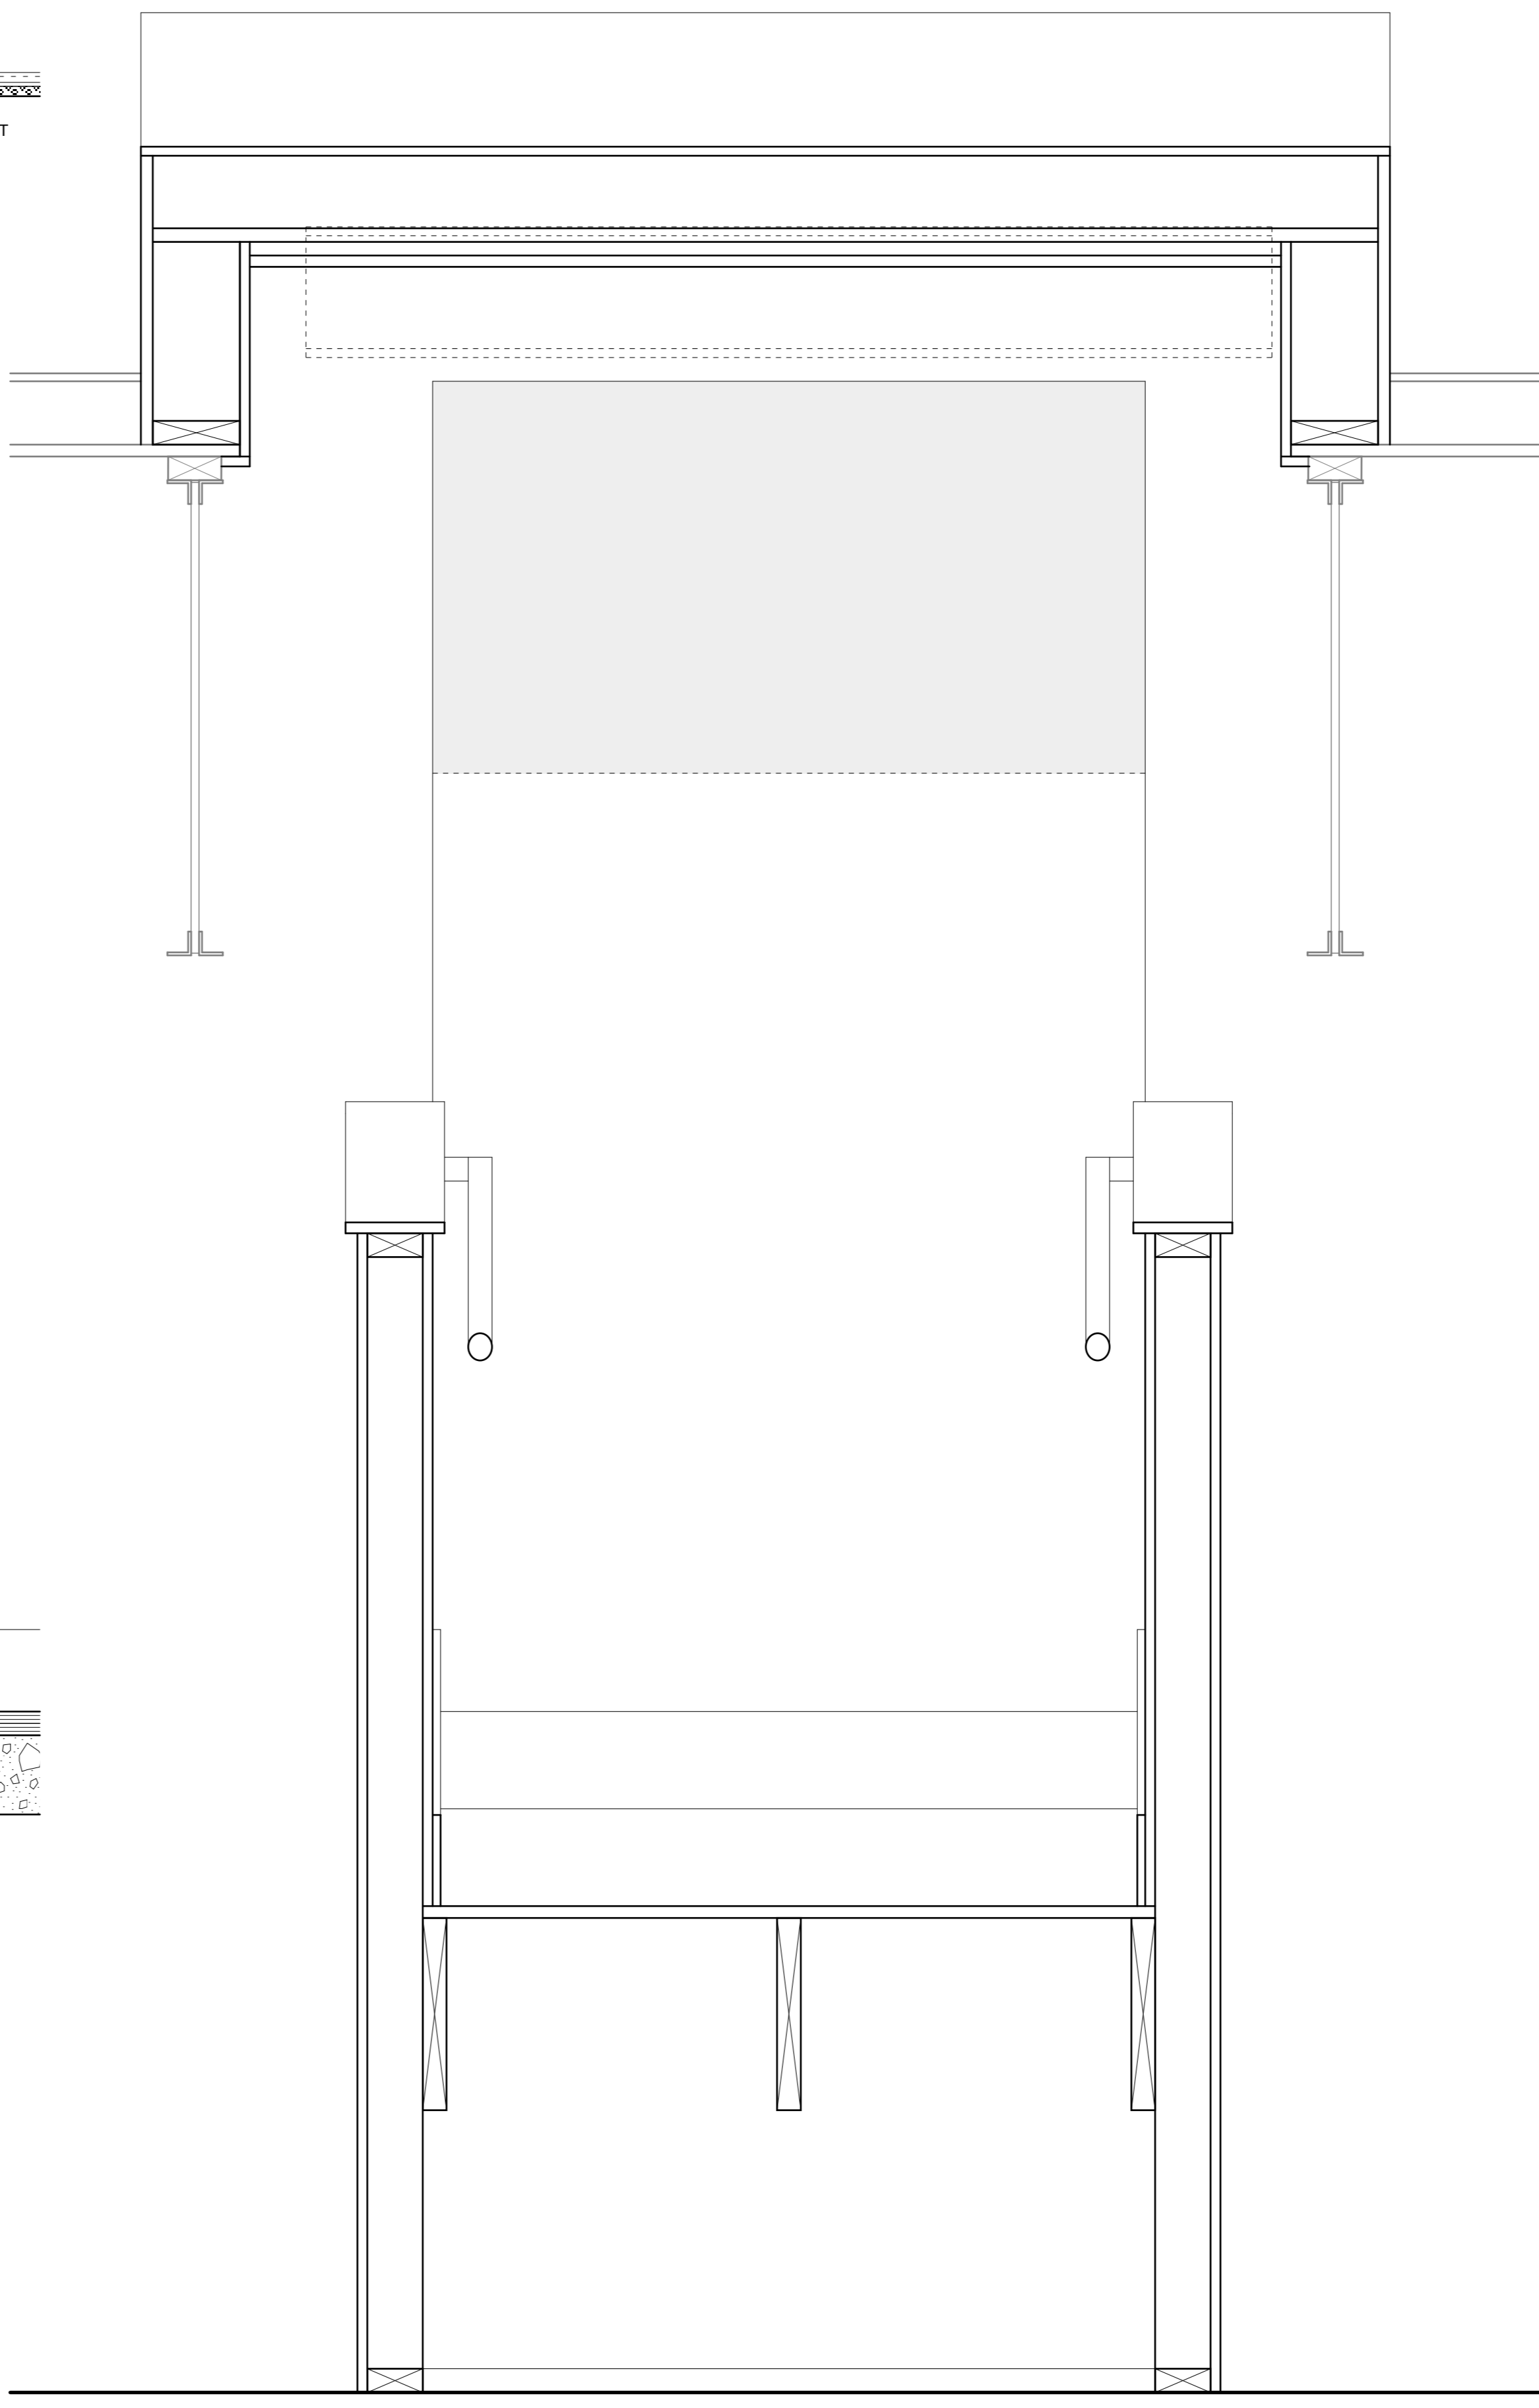

4 STAIR DETAIL SECTION
SCALE: 1 1/2" = 1'-0"

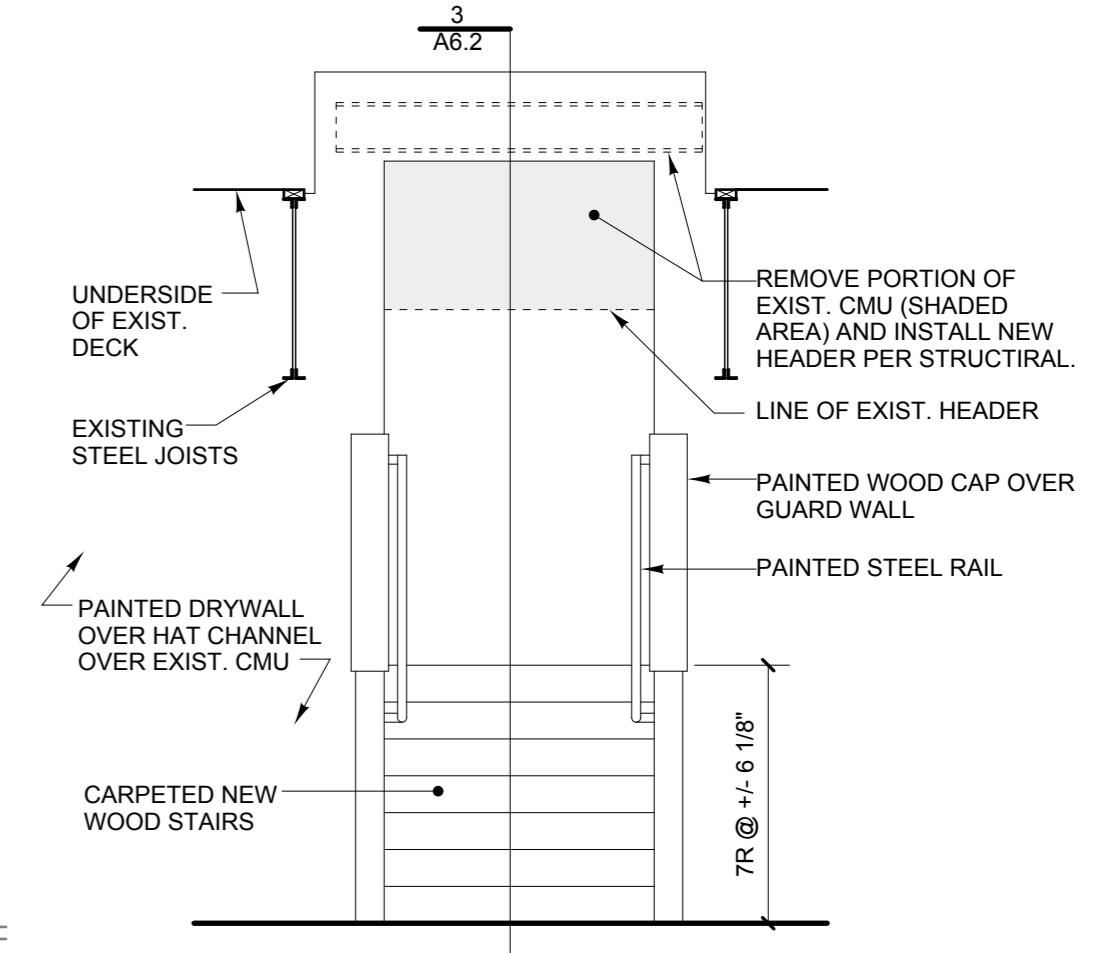

2 STAIR ELEVATION
SCALE: 3/8" = 1'-0"

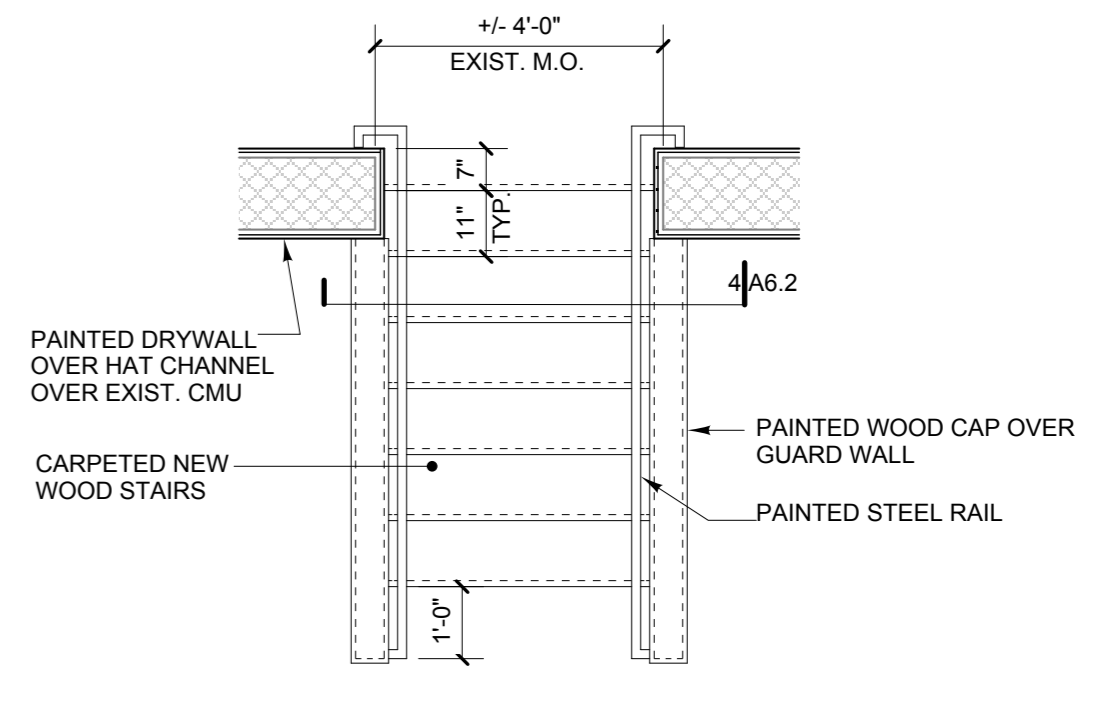

1 ENLARGED STAIR PLAN
SCALE: 3/8" = 1'-0"