

PROVIDE (N) L4x4x1/4 REINFORCING  
ALONG UNIT PERIMETER,  
ADJUST LOCATION BASED ON  
EXISTING FRAMING

(N) RTU BY OTHERS

PROVIDE (N) L4x4x1/4 REINFORCING  
ALONG UNIT PERIMETER,  
ADJUST LOCATION BASED ON  
EXISTING FRAMING

(N) RTU BY OTHERS


(E) JOISTS, VIF

600S162-43 @16" O.C.

E  
ST.35

CONT. 18 GA. BENT SHEET OVER ANGLE

L6x6

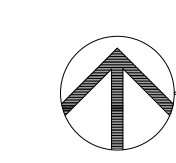

**ROOF FRAMING PLAN - NORTH**

- NOTES:
1. SEE SHEET S1.0 FOR GENERAL STRUCTURAL NOTES
  2. CONFIRM ALL FIELD CONDITIONS. NOTIFY S.I. Inc. OF ANY DISCREPANCIES.
  3. (E) INDICATES EXISTING TO REMAIN, (N) INDICATES NEW -TYP.
  4. VERIFY ALL DIMENSIONS/ OPENINGS W/ LATEST ARCHITECTURAL DRAWINGS -TYP.
  5. CONTRACTOR TO PROVIDE ALL TEMP. SHORING AS NEEDED TO MAKE ALTERATIONS.

SCALE: 1/8"=1'-0"

PRICING SET -  
NOT FOR CONSTRUCTION

**Structural Integrity**  
Consulting Engineers, Inc.

66 Forest Ave.  
Portland, ME, 04101  
p. 207-774-6614  
f. 866-793-2335  
www.structuralintegrity.com

BUILD WITH CONFIDENCE  
©2018 Structural Integrity Consulting Engineers, Inc.  
SI Job# 17-0237

**City of Portland Department  
Headquarters**  
212 Canco Rd. Portland, ME

Document Title
Sheet Title Roof Framing Plan - North
Scale: AS NOTED
Date: 03/12/2018
Revisions
Sheet <b>S1.3a</b>