


REVIEW SET

Scale: 1/8" = 1'-0"

1ST FLOOR HVAC DUCT  
PLAN NORTH

**M2.1**

March 12, 2018

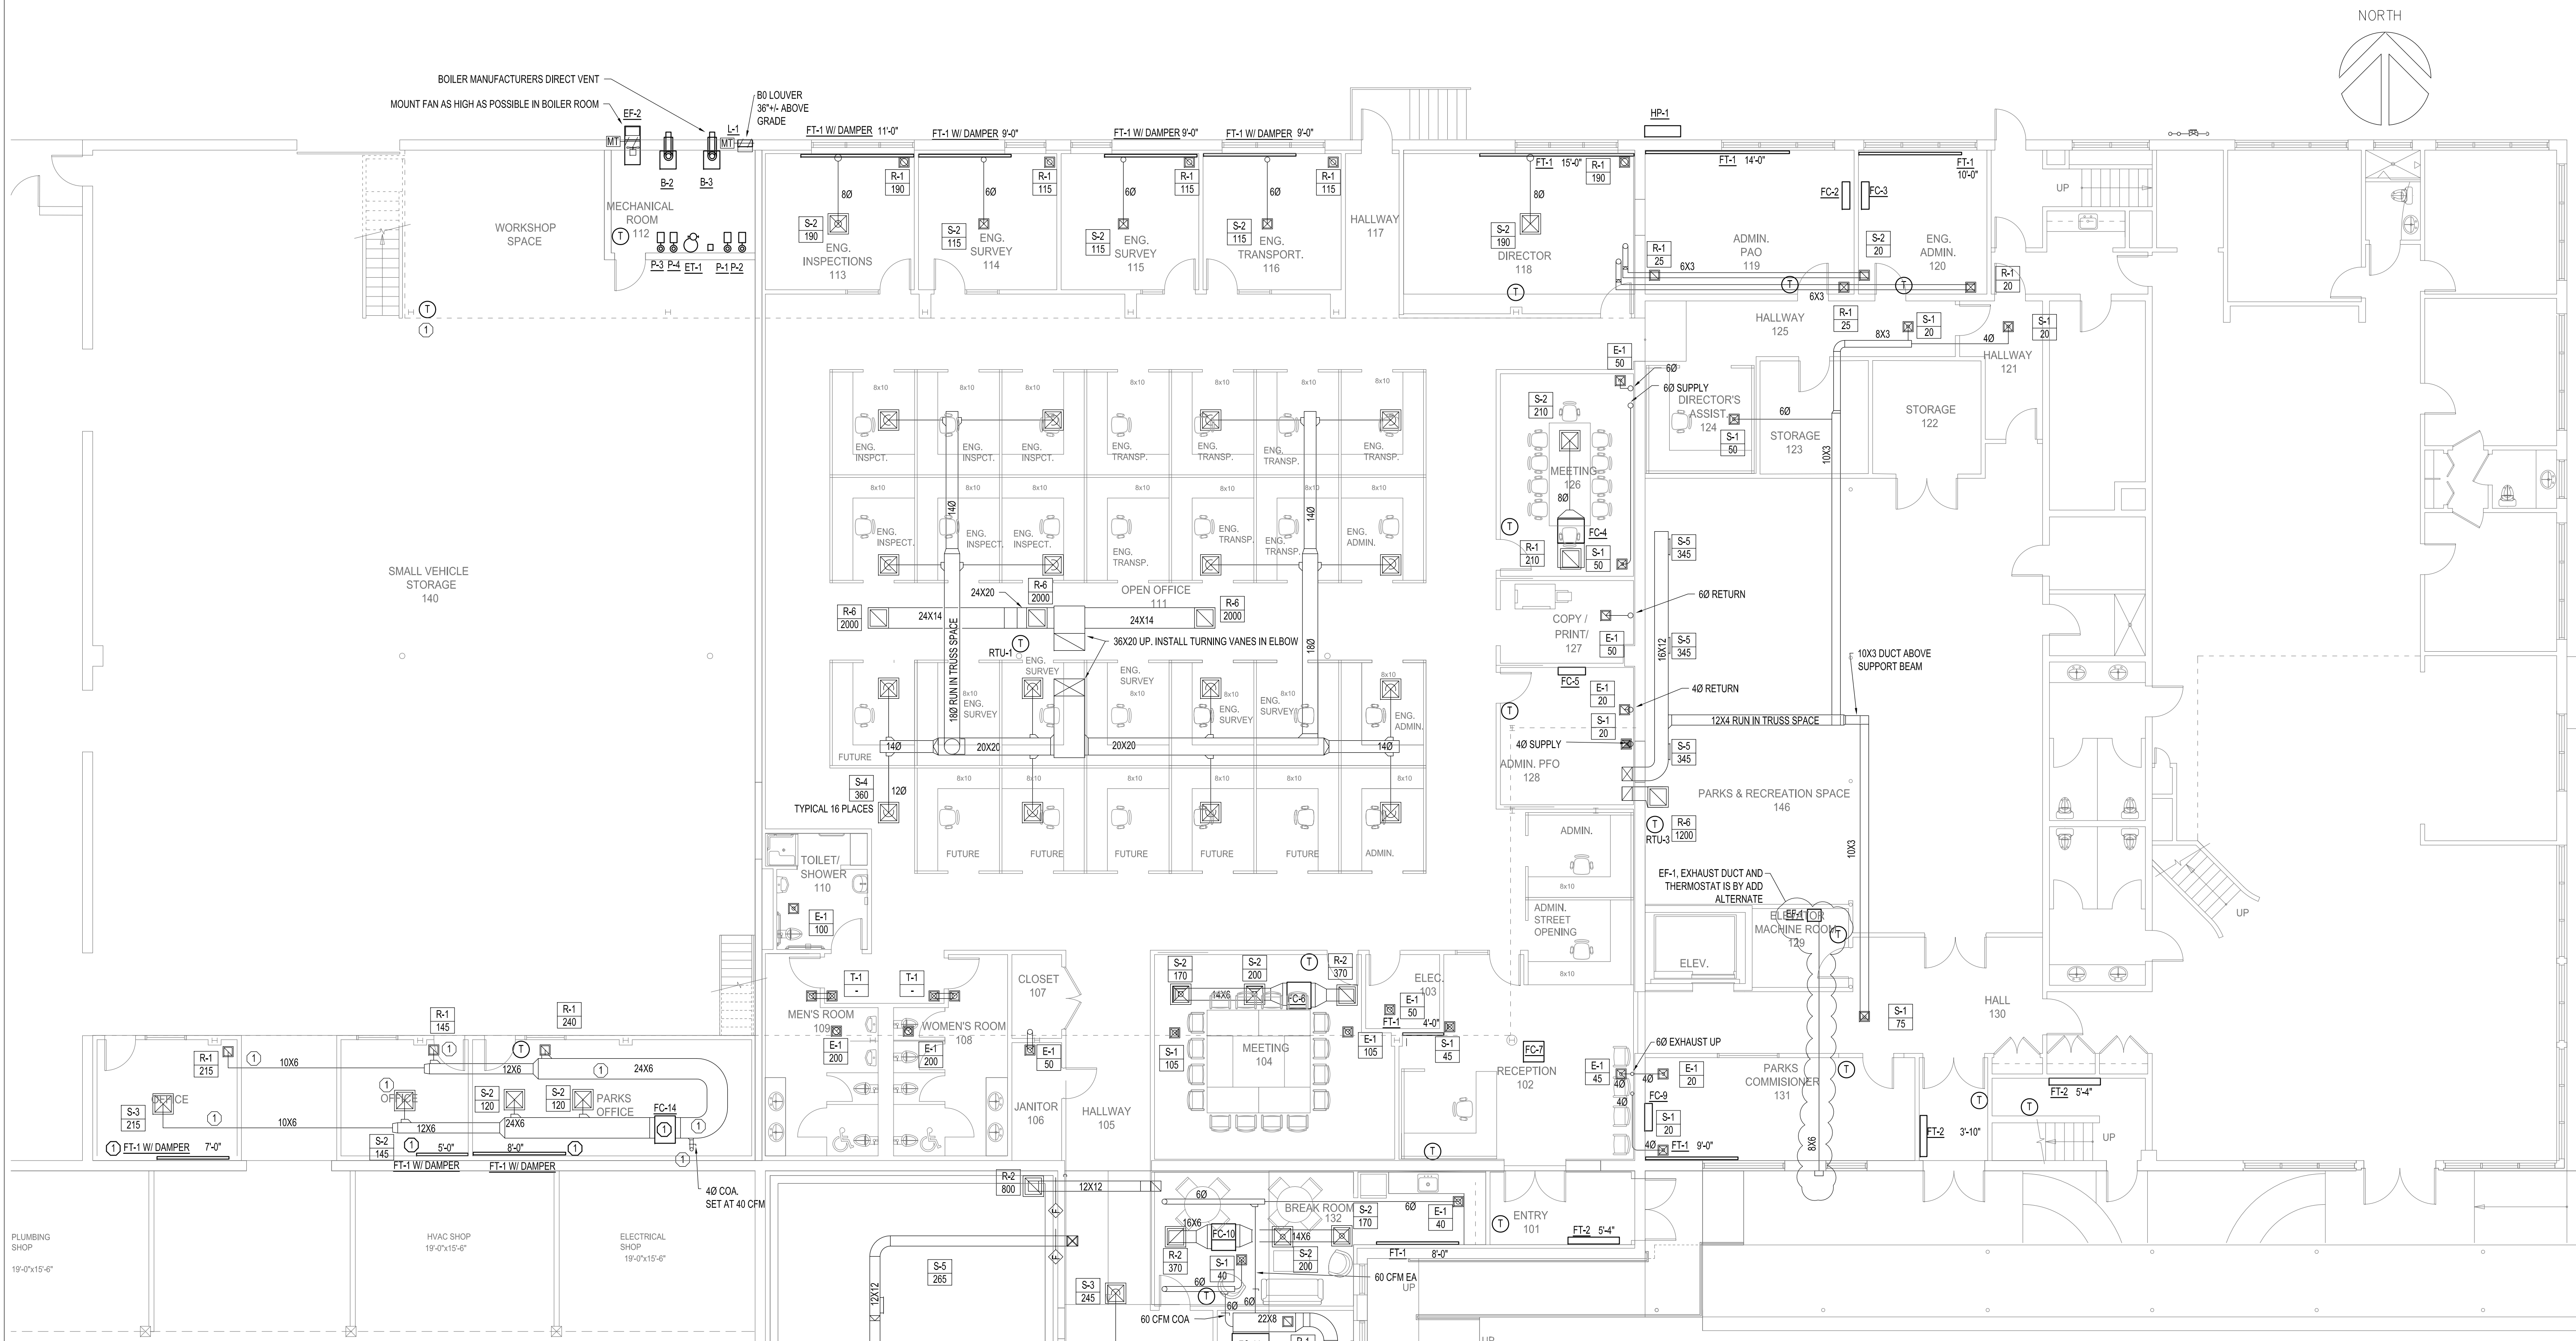

- KEYED NOTES:**
- ① NOT IN CONTRACT. TO BE INSTALLED BY OTHERS.
  - ② INDICATES REFRIGERANT LIQUID AND VAPOR TUBING. SIZED PER EQUIPMENT MANUFACTURER'S INSTRUCTIONS.

FIRST FLOOR NORTH - HVAC DUCT PLAN - NEW WORK  
SCALE: 1/8"=1'-0"

STATE FIRE MARSHAL REVIEW  
03/12/2018