



WINTON SCOTT ARCHITECTS

5 Milk Street, Portland, ME 04101  
207.774.4811 | wintonscott.com

Structural Engineering:  
STRUCTURAL INTEGRITY CONSULTING ENGINEERS, INC.

46 Forest Avenue  
Portland, ME 04101  
T. 207.774.4614  
structuralinteg.com

HVAC & Plumbing Engineering:  
HOLBROOK ENGINEERING, LLC

52 Heath Rd  
Saco, ME 04072  
T. 207.283.9127  
holbrookengineering.com

Electrical Engineering:  
SWIFT CURRENT ENGINEERING SERVICES


Royal River Center, Unit 8B  
10 Forest Falls Drive  
Yarmouth, ME 04096  
T. 207.847.9280

CITY OF PORTLAND DEPARTMENT HEADQUARTERS:

-Parks, Recreation & Facilities  
-Public Works

RENOVATION PROJECT

212 Conco Road,  
Portland

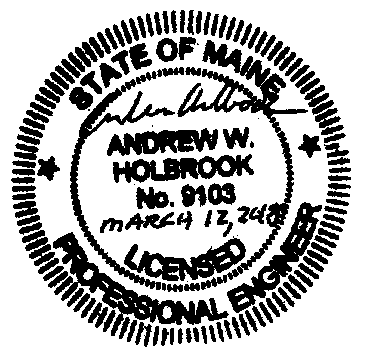


REVIEW SET

Scale: 1/16" = 1'-0"

PLUMBING DEMOLITION PLANS

P1.1

March 12, 2018

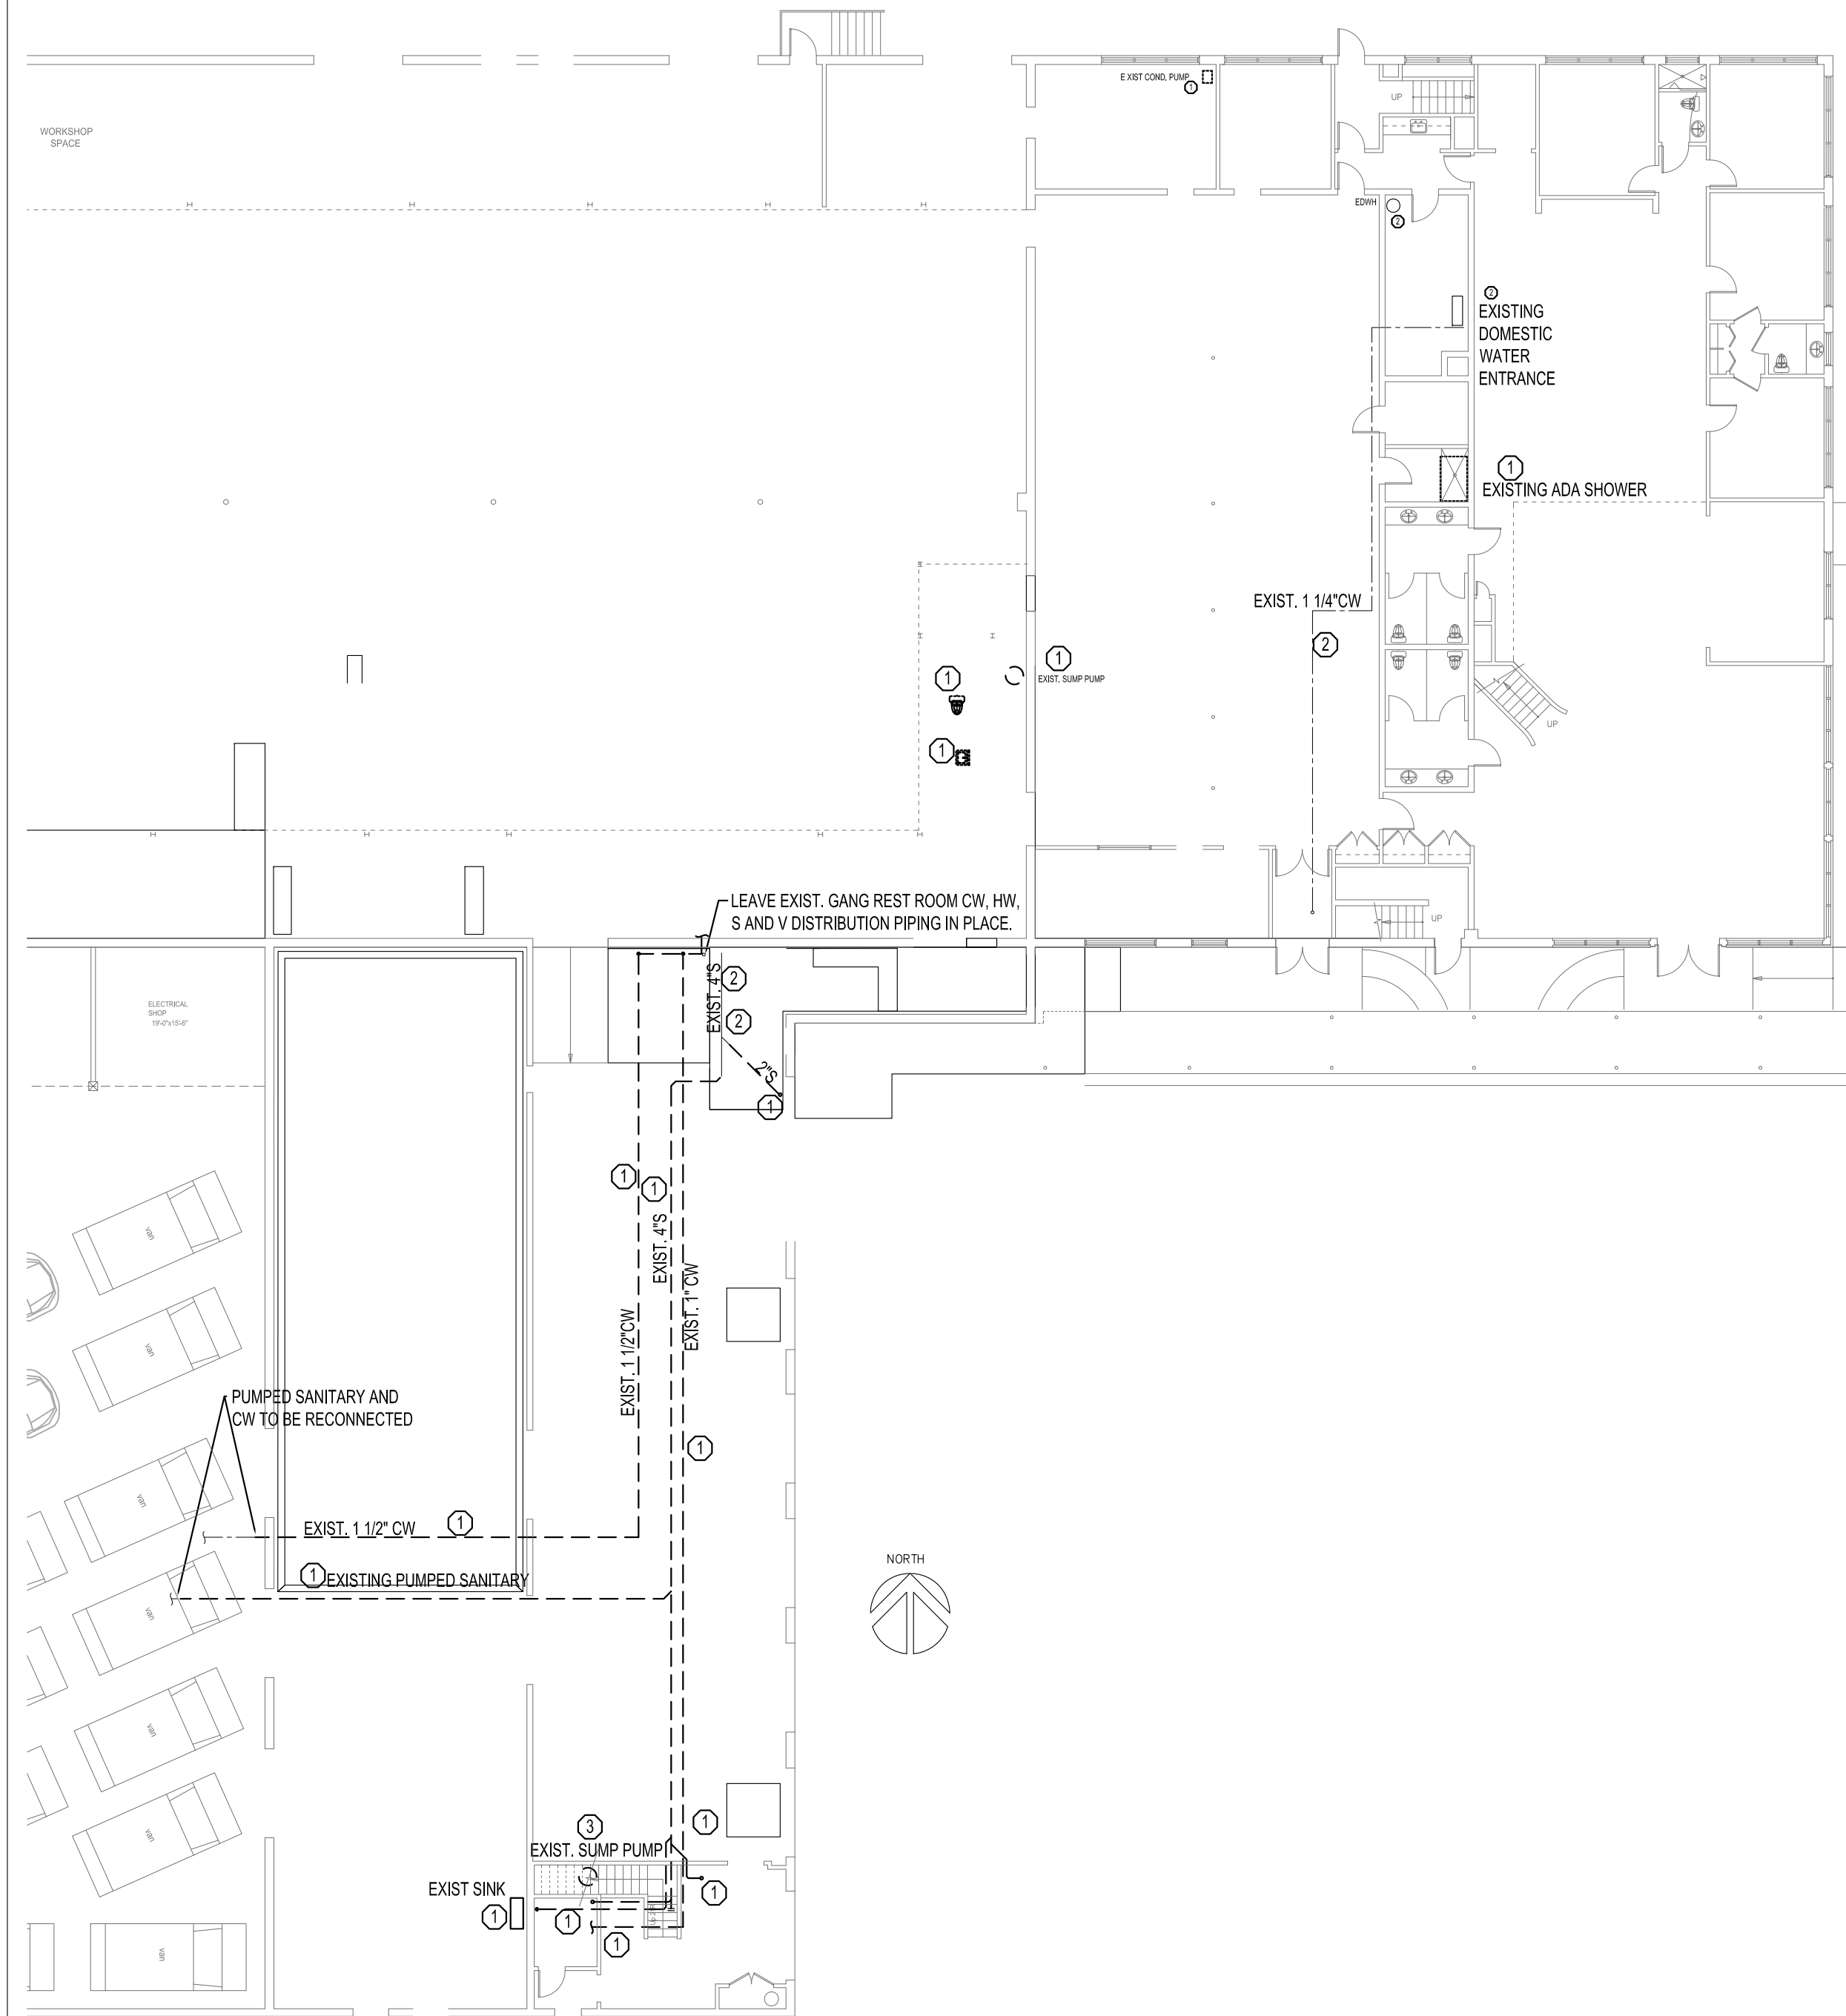

FIRST FLOOR - PLUMBING DEMOLITION PARTIAL PLAN  
SCALE: 1/16"=1'-0"

KEYED DEMOLITION NOTES:

- ① REMOVE ITEM. CAP ANY CONNECTIONS TO REMAIN BEHIND FINISHED SURFACE. INFILL AND PATCH SURFACE TO MATCH ADJACENT FINISH.
- ② EXISTING TO REMAIN.
- ③ ABANDON IN PLACE.



SECOND FLOOR - PLUMBING DEMOLITION PARTIAL PLAN  
SCALE: 1/16"=1'-0"

STATE FIRE MARSHAL REVIEW  
03/12/2018