

FIRST FLOOR SOUTH - PLUMBING - NEW WORK
SCALE: 1/8" = 1'-0"



WINTON SCOTT ARCHITECTS
5 Milk Street, Portland, ME 04101
207.774.4811 | wintonscott.com

Structural Engineering:
STRUCTURAL INTEGRITY CONSULTING ENGINEERS, INC.
46 Forest Avenue
Portland, ME 04101
T. 207.774.4614
structuralinteg.com

HVAC & Plumbing Engineering:
HOLBROOK ENGINEERING, LLC
52 Heath Rd
Saco, ME 04072
T. 207.283.9127
holbrookengineering.com


Electrical Engineering:
SWIFT CURRENT ENGINEERING SERVICES
Royal River Center, Unit 8B
10 Forest Falls Drive
Yarmouth, ME 04096
T. 207.847.9280

CITY OF PORTLAND
DEPARTMENT
HEADQUARTERS:

- Parks, Recreation & Facilities
- Public Works

RENOVATION PROJECT

212 Conco Road,
Portland

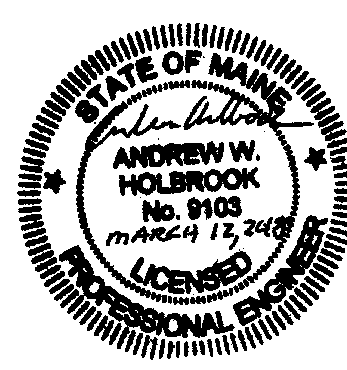

REVIEW SET

Scale: 1/8" = 1'-0"

1ST FLOOR PLUMBING
PLAN SOUTH

P2.2

March 12, 2018

STATE FIRE MARSHAL REVIEW
03/12/2018