



5 Milk Street, Portland, ME
04101
207.774.4811 |
wintonscott.com

Structural Engineering:
STRUCTURAL INTEGRITY
CONSULTING ENGINEERS, INC.

46 Forest Avenue
Portland, ME 04101
T. 207.774.4614
structuralinteg.com

HVAC & Plumbing
Engineering:
HOLBRICK ENGINEERING, LLC

52 Heath Road
Saco, ME 04072
T. 207.283.9127
aholbrick@maine.rr.com

Electrical Engineering:
SWIFT CURRENT ENGINEERING
SERVICES

Royal River Center, Unit 8B
10 Forest Falls Drive
Yarmouth, ME 04096
T. 207.847.9280

CITY OF PORTLAND
DEPARTMENT
HEADQUARTERS:

- Parks, Recreation & Facilities
- Public Works

RENOVATION PROJECT
212 Canco Road,
Portland

REVIEW SET
NOT FOR CONSTRUCTION

Scale: AS NOTED

ELECTRICAL LIGHTING
& SYSTEMS PLAN -
(PARTIAL) SECOND
FLOOR

E2.2


March 12, 2018

NOTES:

1. SEE E0.0 FOR LEGEND, ABBREVIATIONS AND GENERAL NOTES.

KEYED NOTES:

- ① LIGHTING AND SWITCHING EXISTING TO REMAIN.
- ② MOUNT REMOTE TEST INDICATOR AT FIRE ALARM CONTROL PANEL.

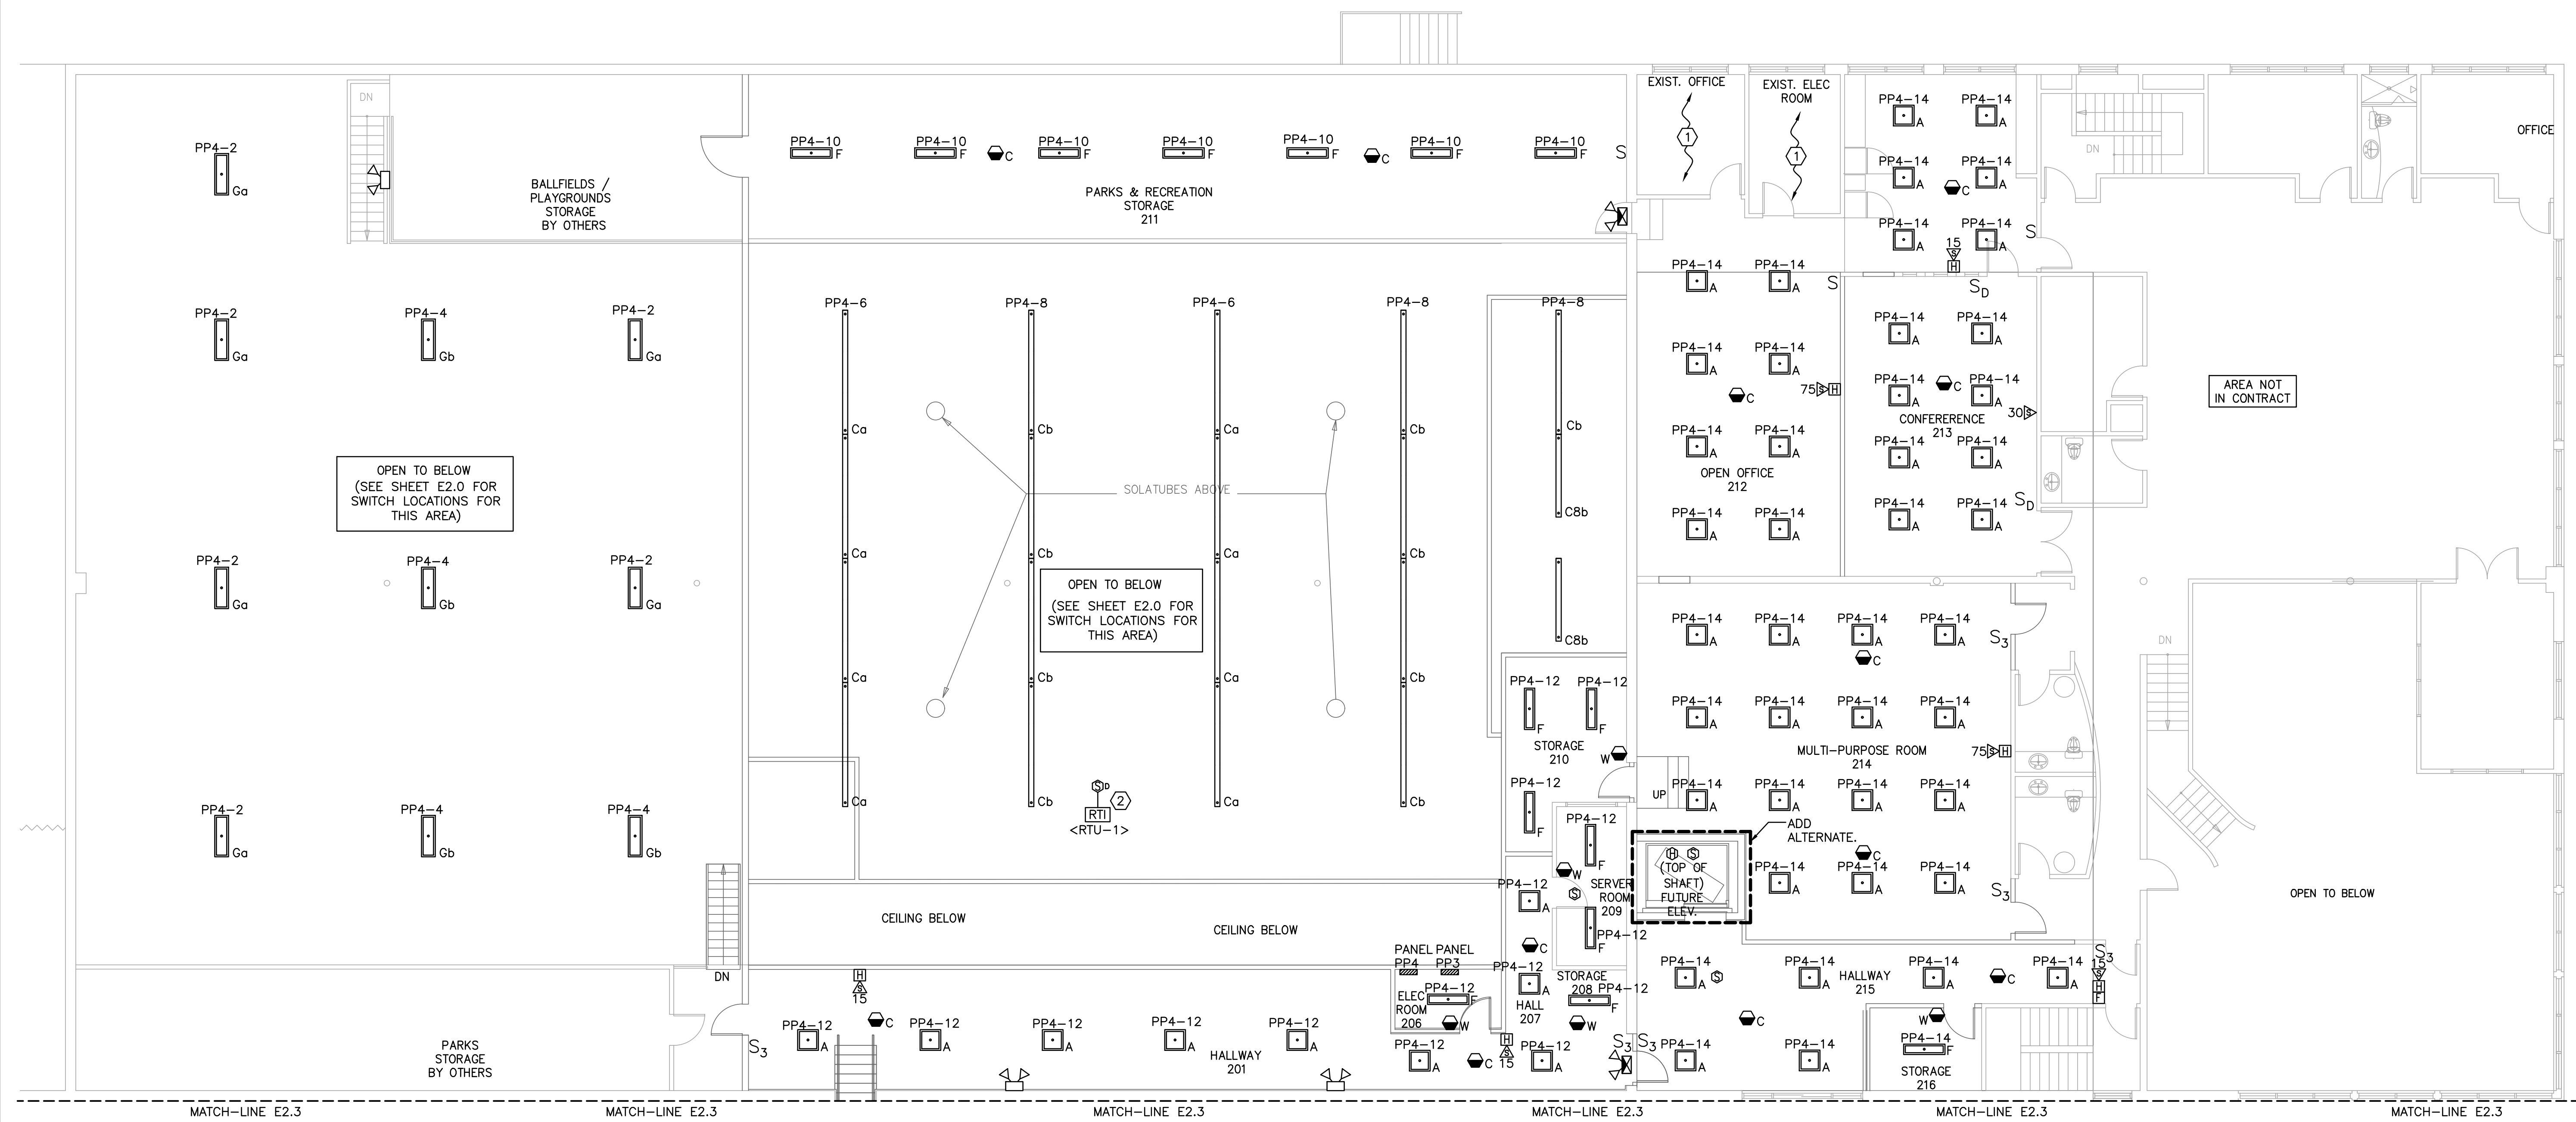

1 ELECTRICAL LIGHTING & SYSTEMS PLAN - (PARTIAL) SECOND FLOOR
SCALE: 1/8"=1'

