


**LEGEND**

- NEW 1 HOUR RATED PARTITION
- EXISTING 1 HOUR RATED PARTITION

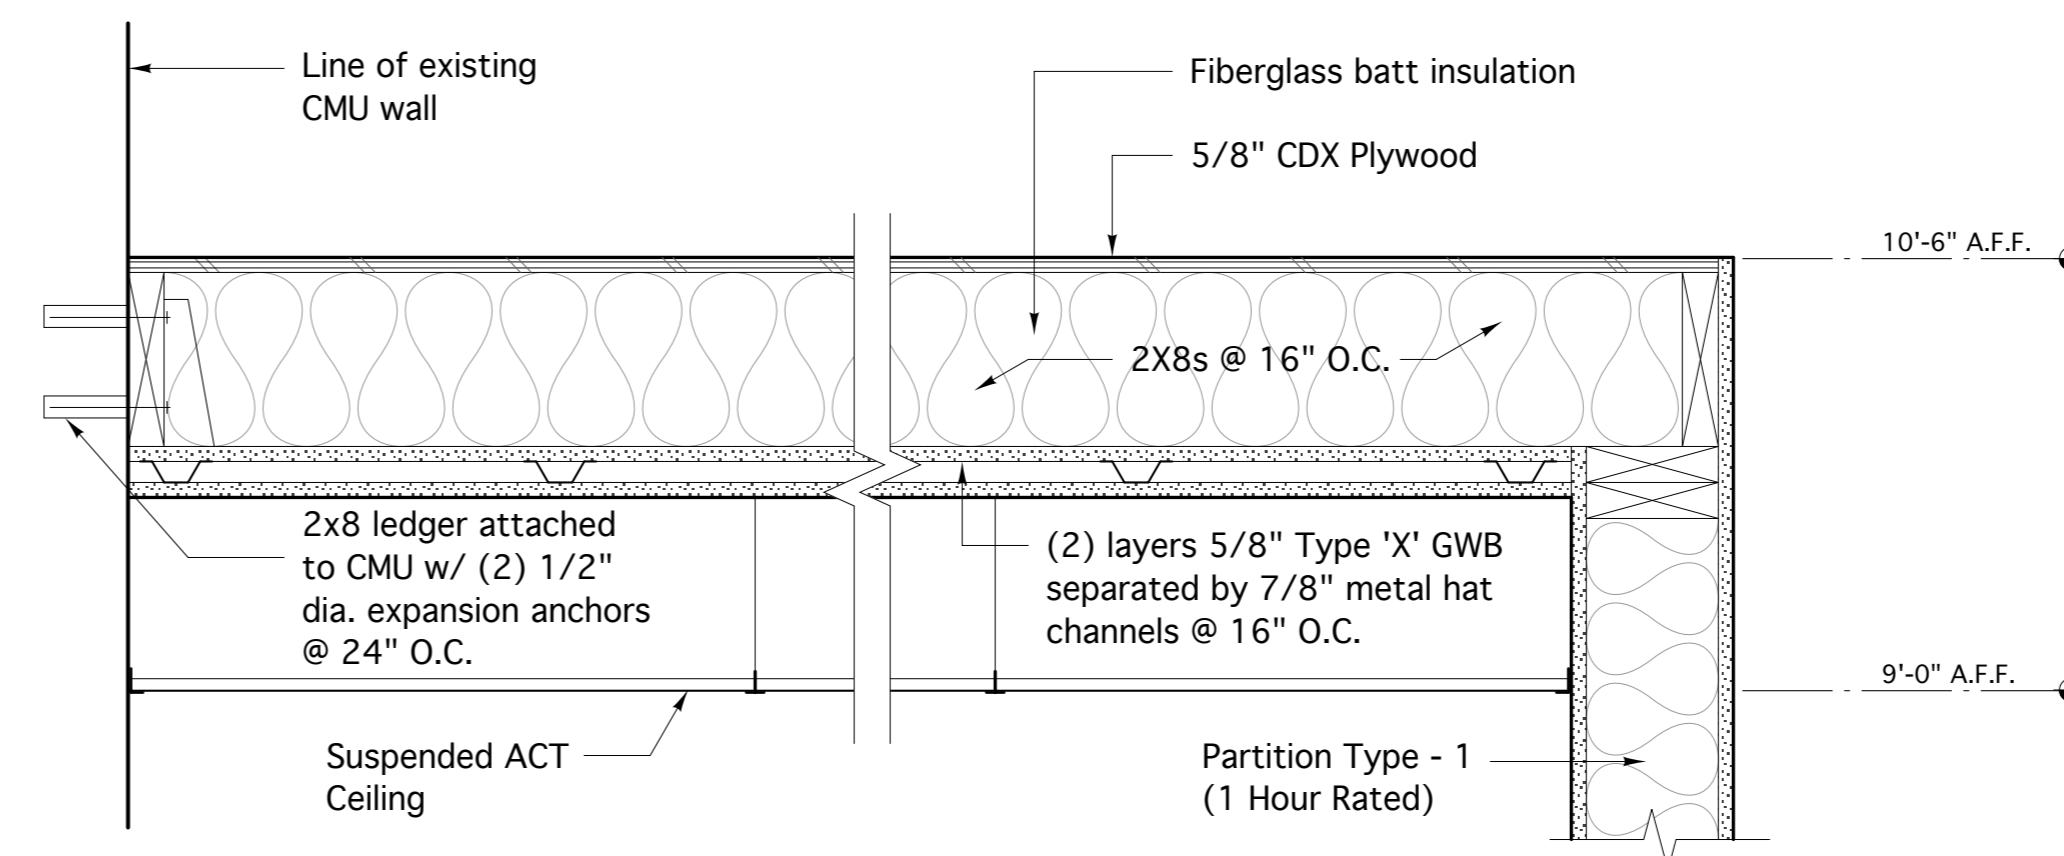

**DETAIL SECTION 'A' - 1 HOUR RATED CEILING ASSEMBLY**  
Scale: 1 1/2" = 1'-0"