
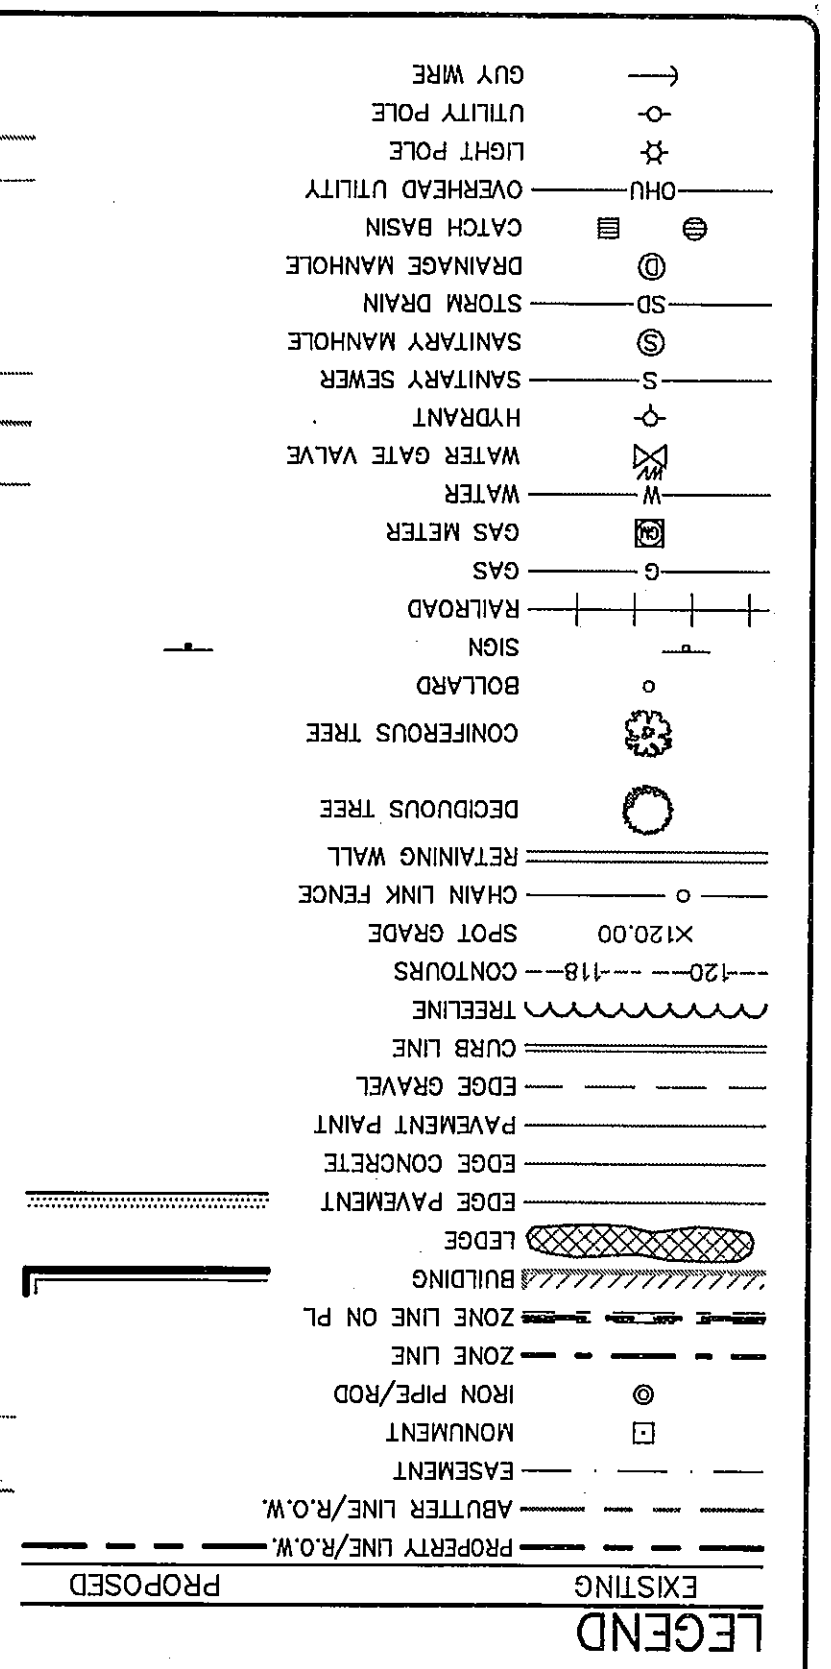
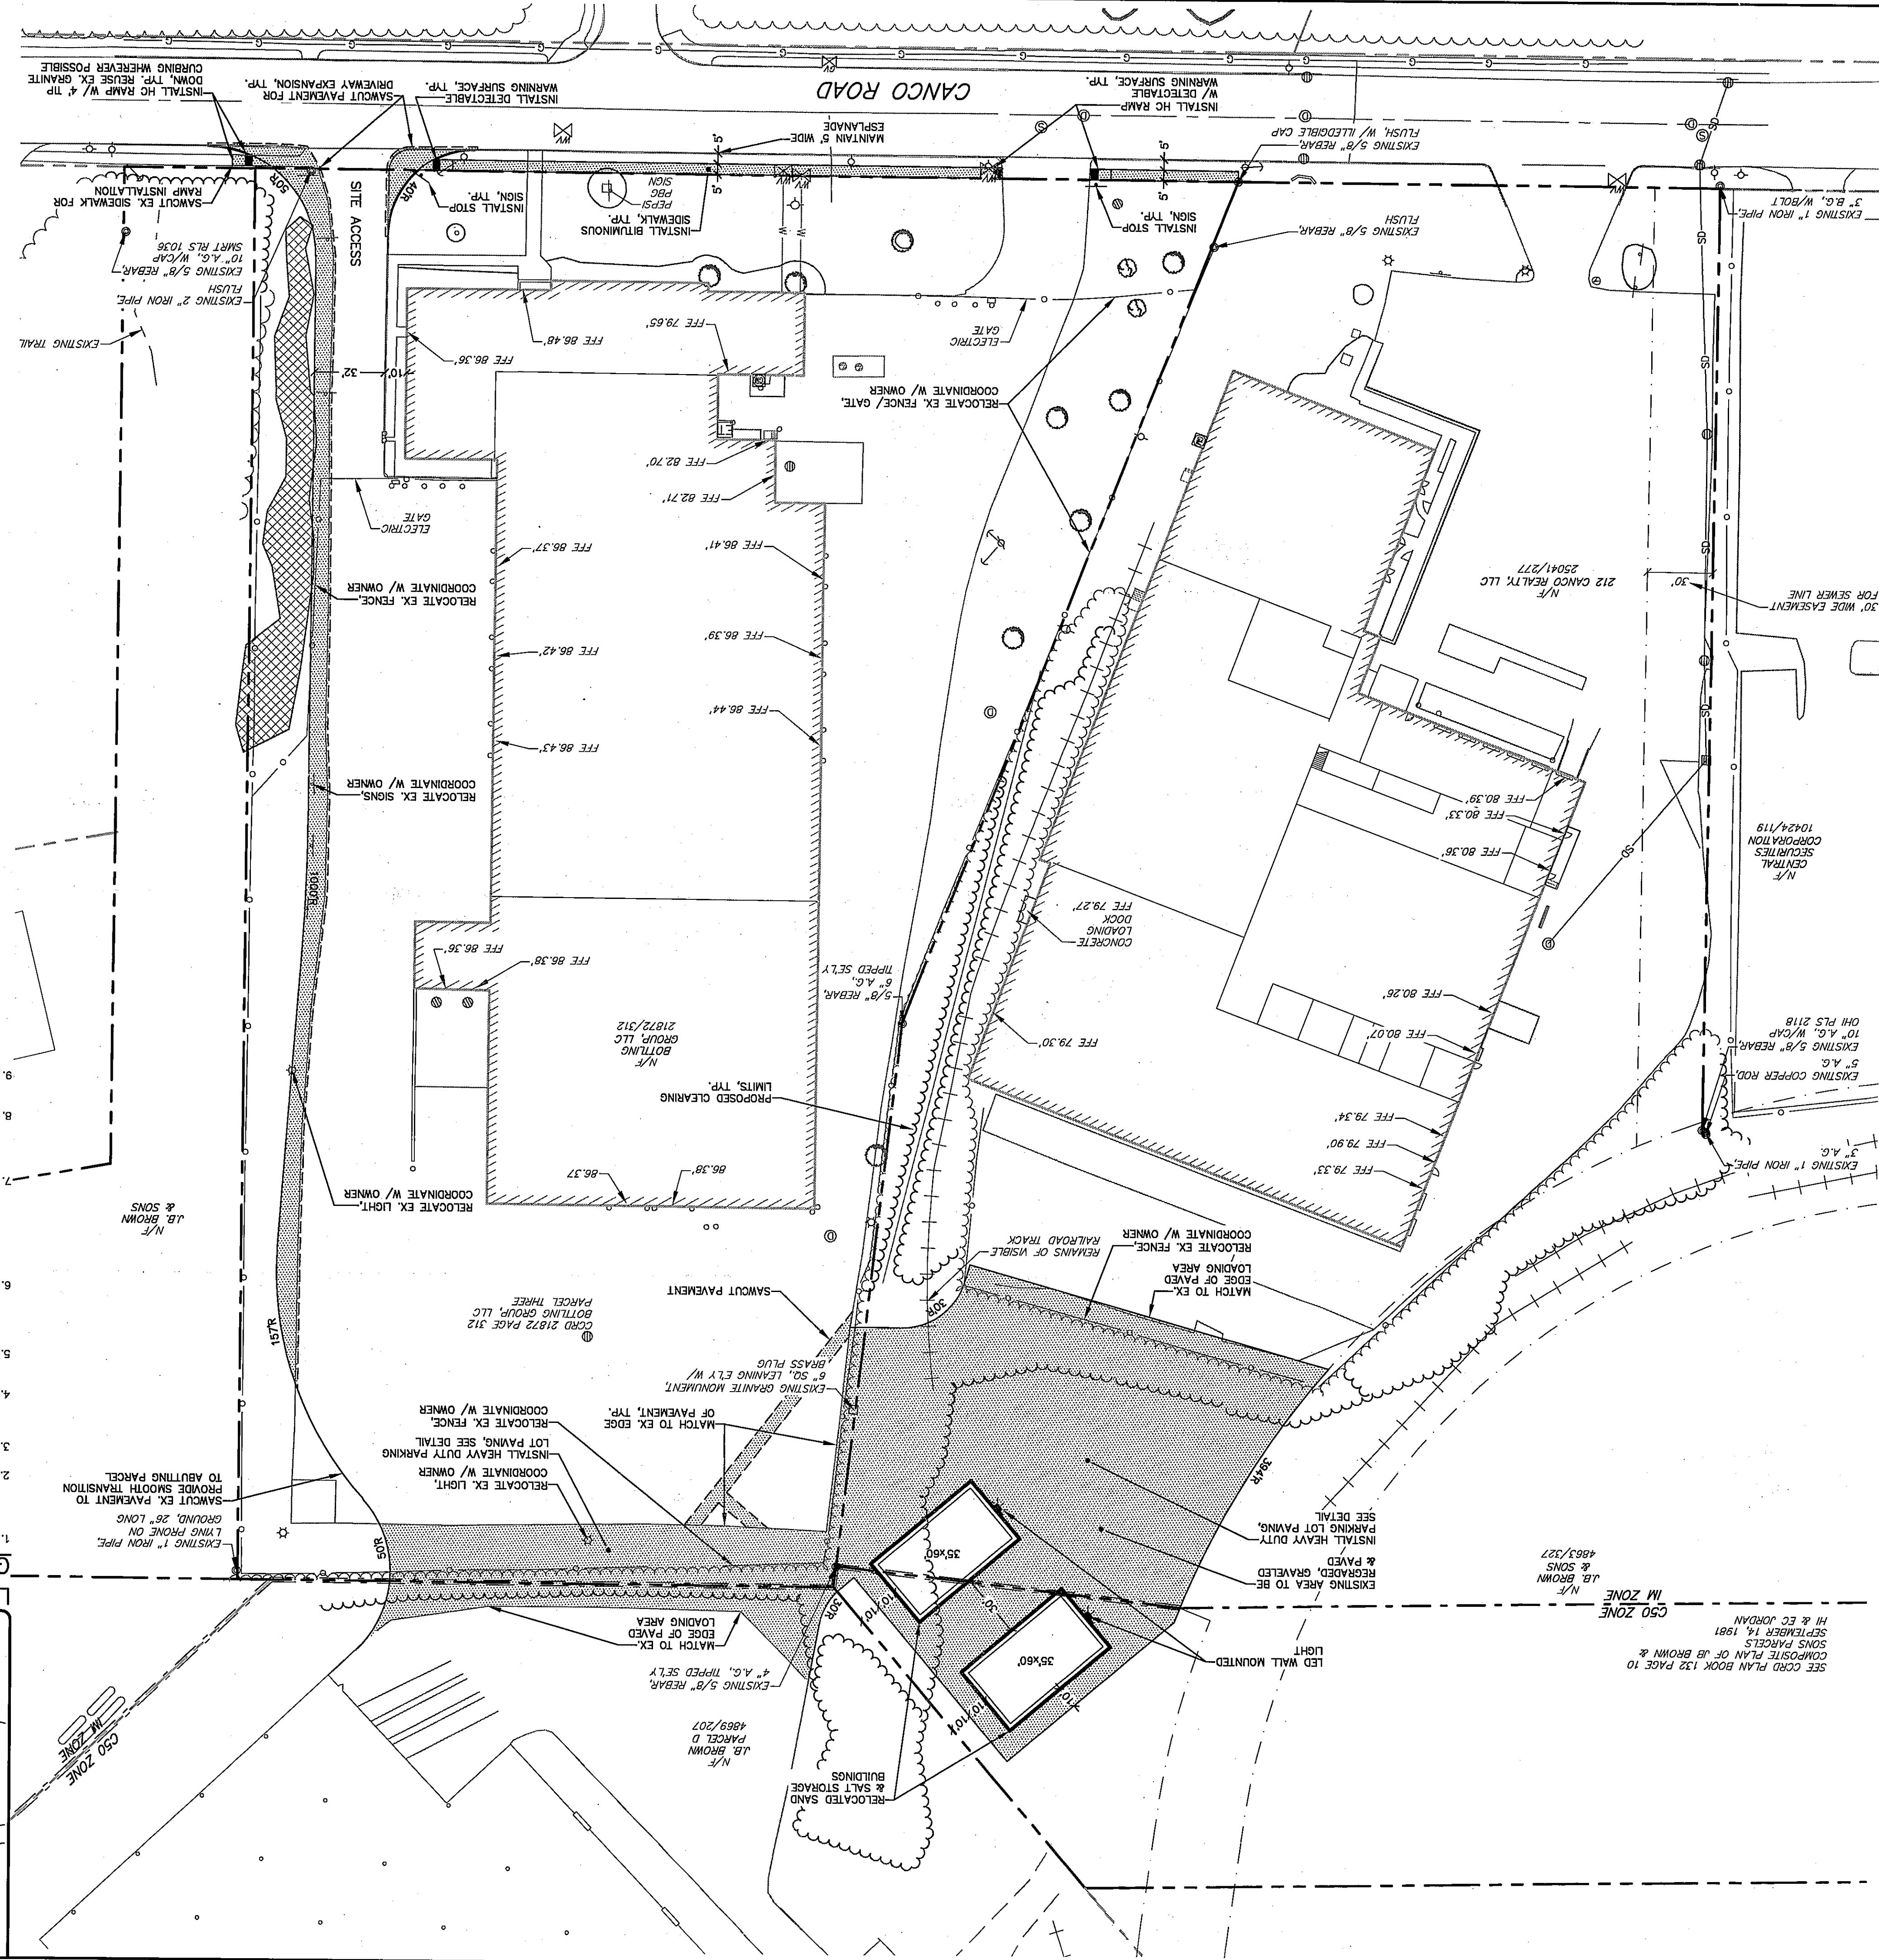


SITE PLAN OF SAND & SALT STORAGE FACILITY CANCO ROAD PORTLAND, MAINE 04102 CITY OF PORTLAND DEPARTMENT OF PUBLIC SERVICES


SEBAGO logo and contact information: 75 John Deere Rd., South Portland, ME 04106

Table with columns for revision number, date, and description of plan changes.

Professional engineer seal for James J. McCullough, PE 7122, State of Maine.

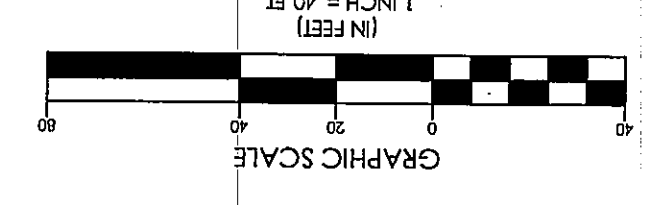

GENERAL NOTES: 1. THE RECORD OWNERS OF THE PARCELS ARE BOTTLING GROUP, LLC BY DEED DATED OCTOBER 6, 2004 AND RECORDED AT THE QUERRELLAND COUNTY REGISTRY OF DEEDS IN BOOK 25041, PAGE 277 AND 18.

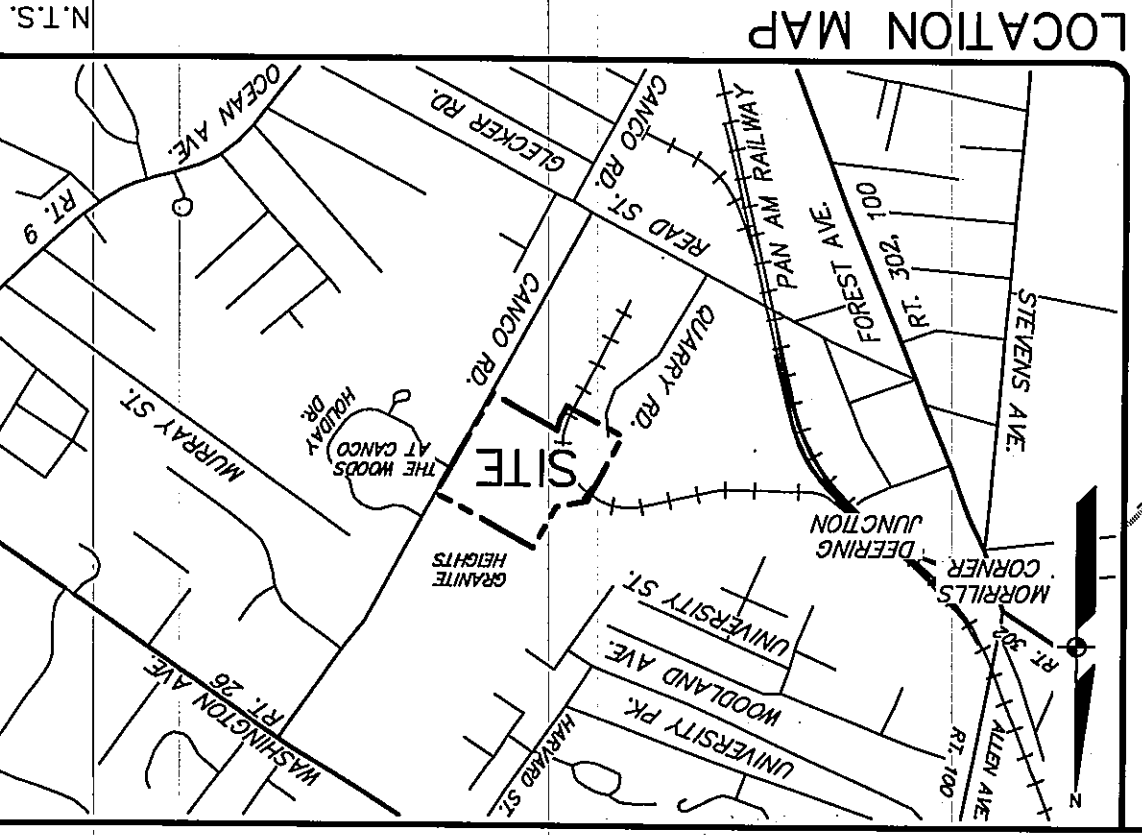

SEE CORD PLAN BOOK 132 PAGE 10 SEPTEMBER 14, 1981 5525 PARCELS HI & EC JORDAN