

UTILITY NOTES


- UTILITY INFORMATION DEPICTED HEREON IS COMPILED USING PHYSICAL EVIDENCE LOCATED IN THE FIELD. UTILITIES DEPICTED HEREON MAY NOT NECESSARILY REPRESENT ALL EXISTING UTILITIES. CONTRACTORS AND/OR DESIGNERS NEED TO CONTACT DIG-SAFE SYSTEMS, INC. (1-888-DIG-SAFE) AND FIELD VERIFY EXISTING UTILITIES PRIOR TO CONSTRUCTION AND/OR EXCAVATION. PROTECT EXISTING ON-SITE SEWER PIPE AND ADJUST MANHOLE RIMS TO GRADE WHERE APPLICABLE.
- ALL GRAVITY CONDUIT PIPES SHALL BE INSTALLED USING A PIPE LASER AND TARGET SYSTEM THROUGH THE PIPE. ON PIPE RUNS 50 FEET OR LESS, THE CONTRACTOR SHALL REQUEST ENGINEER'S APPROVAL TO USE A GROUND LASER.
- STORMDRAIN PIPE SHALL BE ADS N-12 DUAL WALL HDPE PIPE WITH SMOOTH-WALLED INTERIOR OR APPROVED EQUAL UNLESS NOTED OTHERWISE ON THE UTILITY PLANS.
- COORDINATE FOUNDATION UNDERDRAIN LOCATIONS WITH ARCHITECTURAL AND STRUCTURAL DRAWINGS.
- THE CONTRACTOR SHALL NOTIFY THE ENGINEER OF ANY GRADE CHANGES THAT WILL IMPACT STORM DRAINAGE INFRASTRUCTURE OR OTHER UTILITIES.
- CONTRACTOR OWNS TRENCHING, MATERIALS AND BACKFILL FOR ALL UTILITIES.

GRADING & EROSION NOTES

- SIDESLOPES SHALL NOT BE STEEPER THAN 3:1 (H:V) EXCEPT AS OTHERWISE IDENTIFIED ON THIS PLAN. ALL SIDESLOPES STEEPER THAN 3:1 (H: V) SHALL BE LINED WITH EROSION CONTROL BLANKET, OR ADDITIONAL MEASURES AS INDICATED.
- ALL SEDIMENT AND EROSION CONTROL MEASURES SHALL BE INSTALLED IN ACCORDANCE WITH "MAINE EROSION AND SEDIMENT CONTROL BMPs" MANUAL PUBLISHED BY BUREAU OF LAND AND WATER QUALITY MAINE DEPARTMENT OF ENVIRONMENTAL PROTECTION, OCTOBER 2016 OR LATEST EDITION. IT SHALL BE THE RESPONSIBILITY OF THE CONTRACTOR TO POSSESS A COPY OF THE EROSION CONTROL PLAN AT ALL TIMES.
- ALL AREAS DISTURBED DURING CONSTRUCTION AND NOT RESTORED WITH IMPERVIOUS SURFACES (BUILDINGS, PAVEMENT, WALKS, ETC.) SHALL RECEIVE LOAM AND SEED PER DETAIL.

LEGEND

EXISTING	PROPOSED
BENCHMARK	BENCHMARK
BUILDING	BUILDING
EDGE WETLAND	EDGE WETLAND
STREAM	STREAM
EDGE PAVEMENT	EDGE PAVEMENT
EDGE CONCRETE	EDGE CONCRETE
PAVEMENT PAINT	PAVEMENT PAINT
EDGE GRAVEL	EDGE GRAVEL
CURB LINE	CURB LINE
EDGE OF WATER	EDGE OF WATER
TREE LINE	TREE LINE
-120- -118- CONTOURS	-120- -118- CONTOURS
X120.00 SPOT GRADE	+120.00 SPOT GRADE
CHAIN LINK FENCE	CHAIN LINK FENCE
BARB WIRE FENCE	BARB WIRE FENCE
STOCKADE FENCE	STOCKADE FENCE
GUARD RAIL	GUARD RAIL
RETAINING WALL	RETAINING WALL
DECIDUOUS TREE	DECIDUOUS TREE
CONIFEROUS TREE	CONIFEROUS TREE
WATER	WATER
WATER GATE VALVE	WATER GATE VALVE
HYDRANT	HYDRANT
SANITARY SEWER	SANITARY SEWER
SANITARY MANHOLE	SANITARY MANHOLE
STORM DRAIN	STORM DRAIN
UNDER DRAIN	UNDER DRAIN
DRAINAGE MANHOLE	DRAINAGE MANHOLE
CATCH BASIN	CATCH BASIN
OHU OVERHEAD UTILITY	OHU OVERHEAD UTILITY
UGU UNDERGROUND UTILITY	UGU UNDERGROUND UTILITY
TP-1 TEST PIT	TP-1 TEST PIT
B-1 BORING	B-1 BORING
UNDERGROUND FIRE ALARM	UNDERGROUND FIRE ALARM
TRANSFORMER PAD	TRANSFORMER PAD
ELECTRICAL MANHOLE	ELECTRICAL MANHOLE
LIGHT POLE	LIGHT POLE
UTILITY POLE	UTILITY POLE
GUY WIRE	GUY WIRE

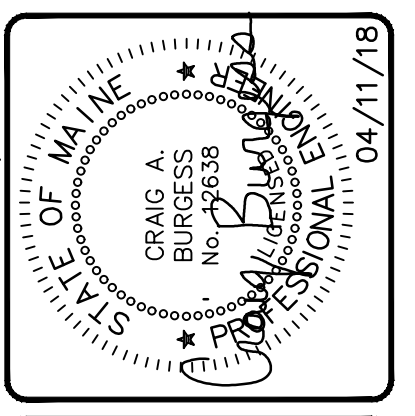

DESIGNED	CHECKED
KJR	CAB

REVISION	DATE	DESCRIPTION
B	04/11/18	REVISED & REISSUED TO CITY - LEVEL II SITE ALTERATION
A	03/09/18	ISSUED TO CITY - LEVEL II SITE ALTERATION

REVISIONS: DATE: STATUS:
 THIS PLAN SHALL NOT BE MODIFIED WITHOUT WRITTEN PERMISSION FROM SEBAGO TECHNICS, INC. ANY ALTERATIONS AUTHORIZED OR OTHERWISE, SHALL BE AT THE USER'S SOLE RISK AND WITHOUT LIABILITY TO SEBAGO TECHNICS, INC.

SEBAGO TECHNICS
 WWW.SEBAGOTECHNICS.COM
 75 John Roberts Rd.
 Suite 401
 South Portland, ME 04106
 Tel. 207-200-2100

GRADING AND UTILITY PLAN
 OF:
CITY OF PORTLAND PUBLIC WORKS
 250 CANCO ROAD
 PORTLAND, MAINE
 FOR:
CITY OF PORTLAND, DEPARTMENT OF PUBLIC SERVICES
 212 CANCO ROAD
 PORTLAND, MAINE 04101

PROJECT NO.	SCALE
15056	AS SHOWN