


side view

Harmon's Clean Cakes
165 Read St Portland ME.

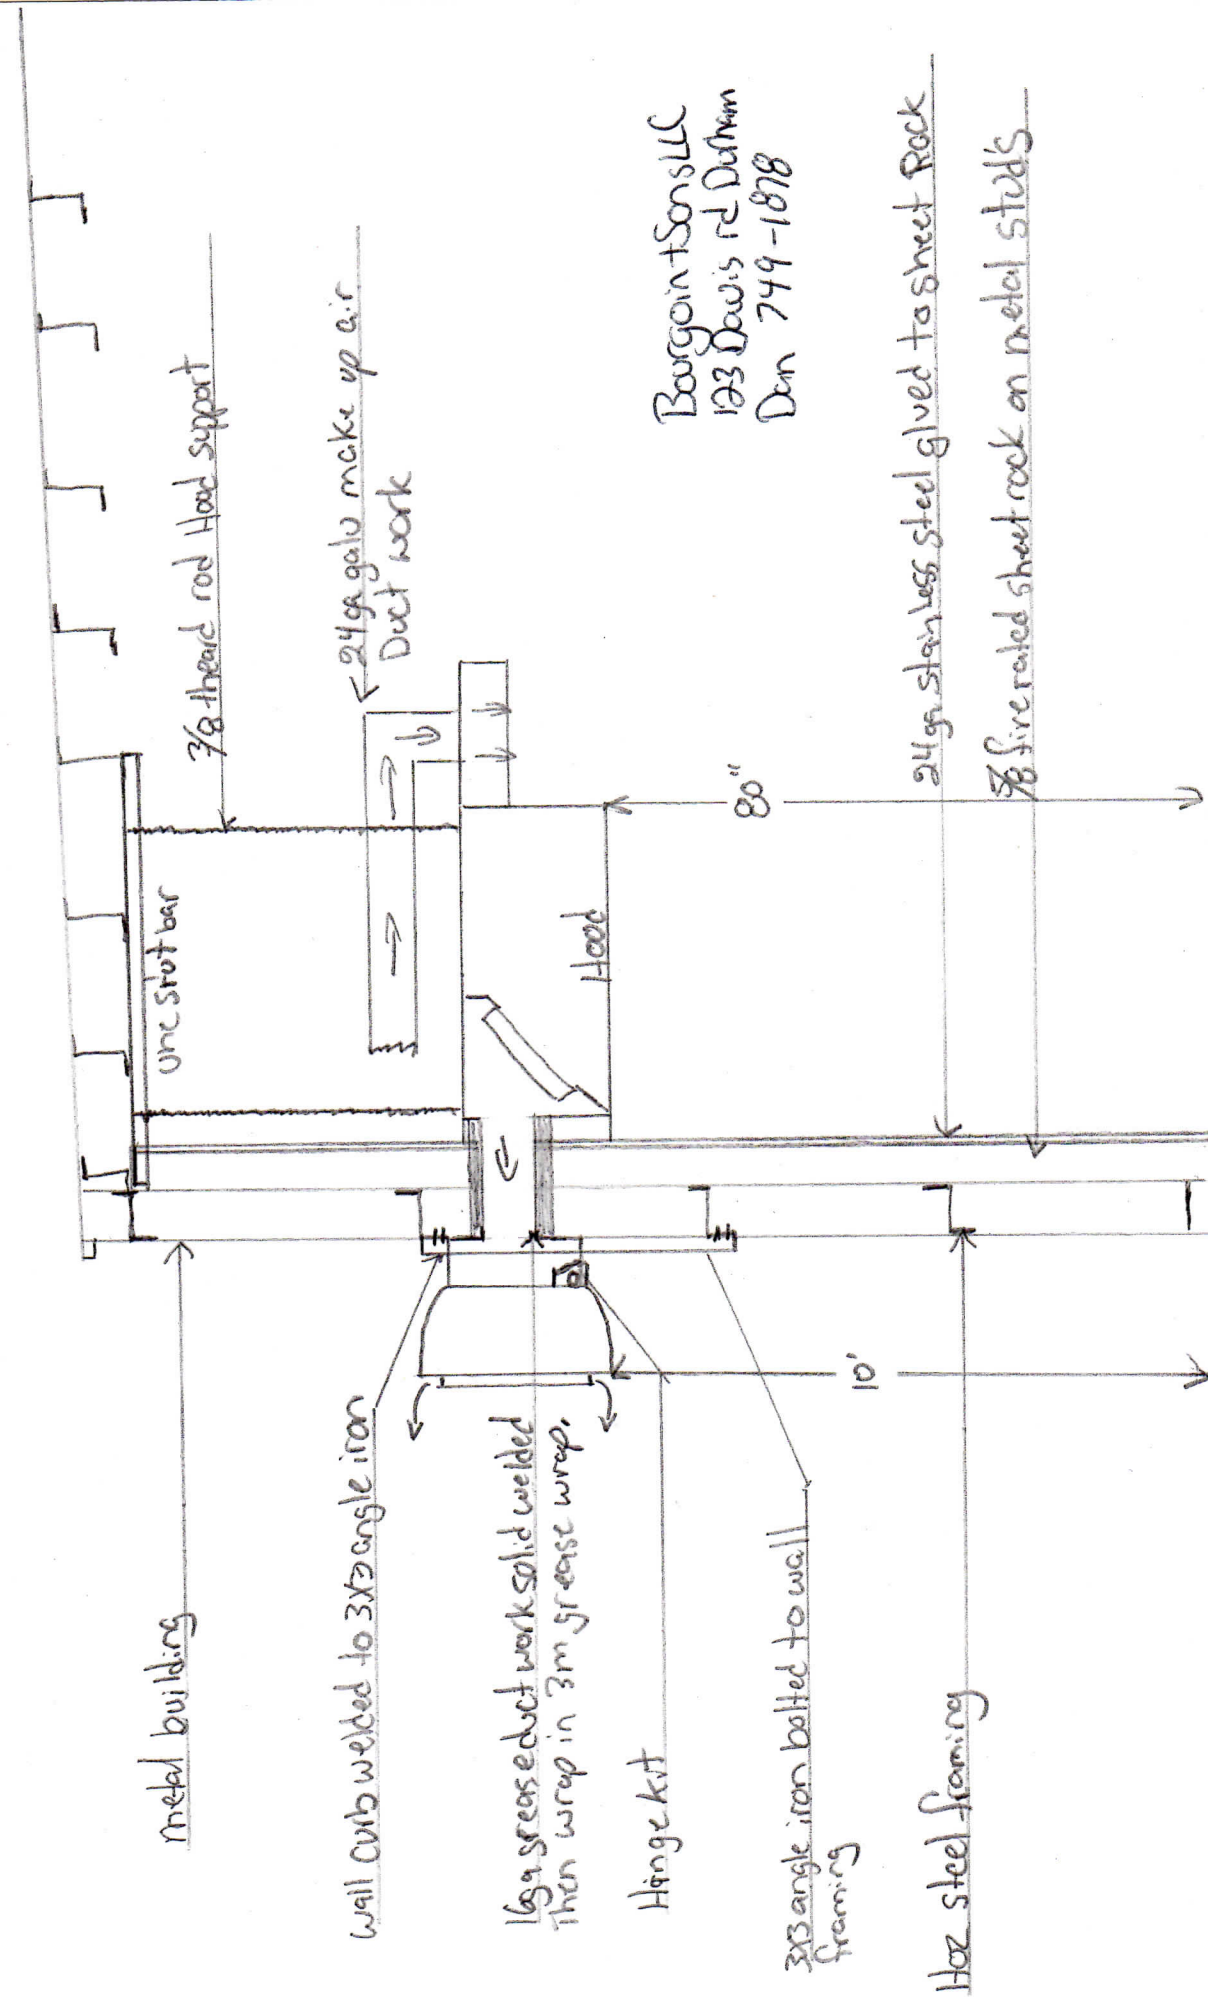

Bourgoin-Sons LLC
123 Davis rd Durham
Dan 749-1878