



FIRST FLOOR PLAN

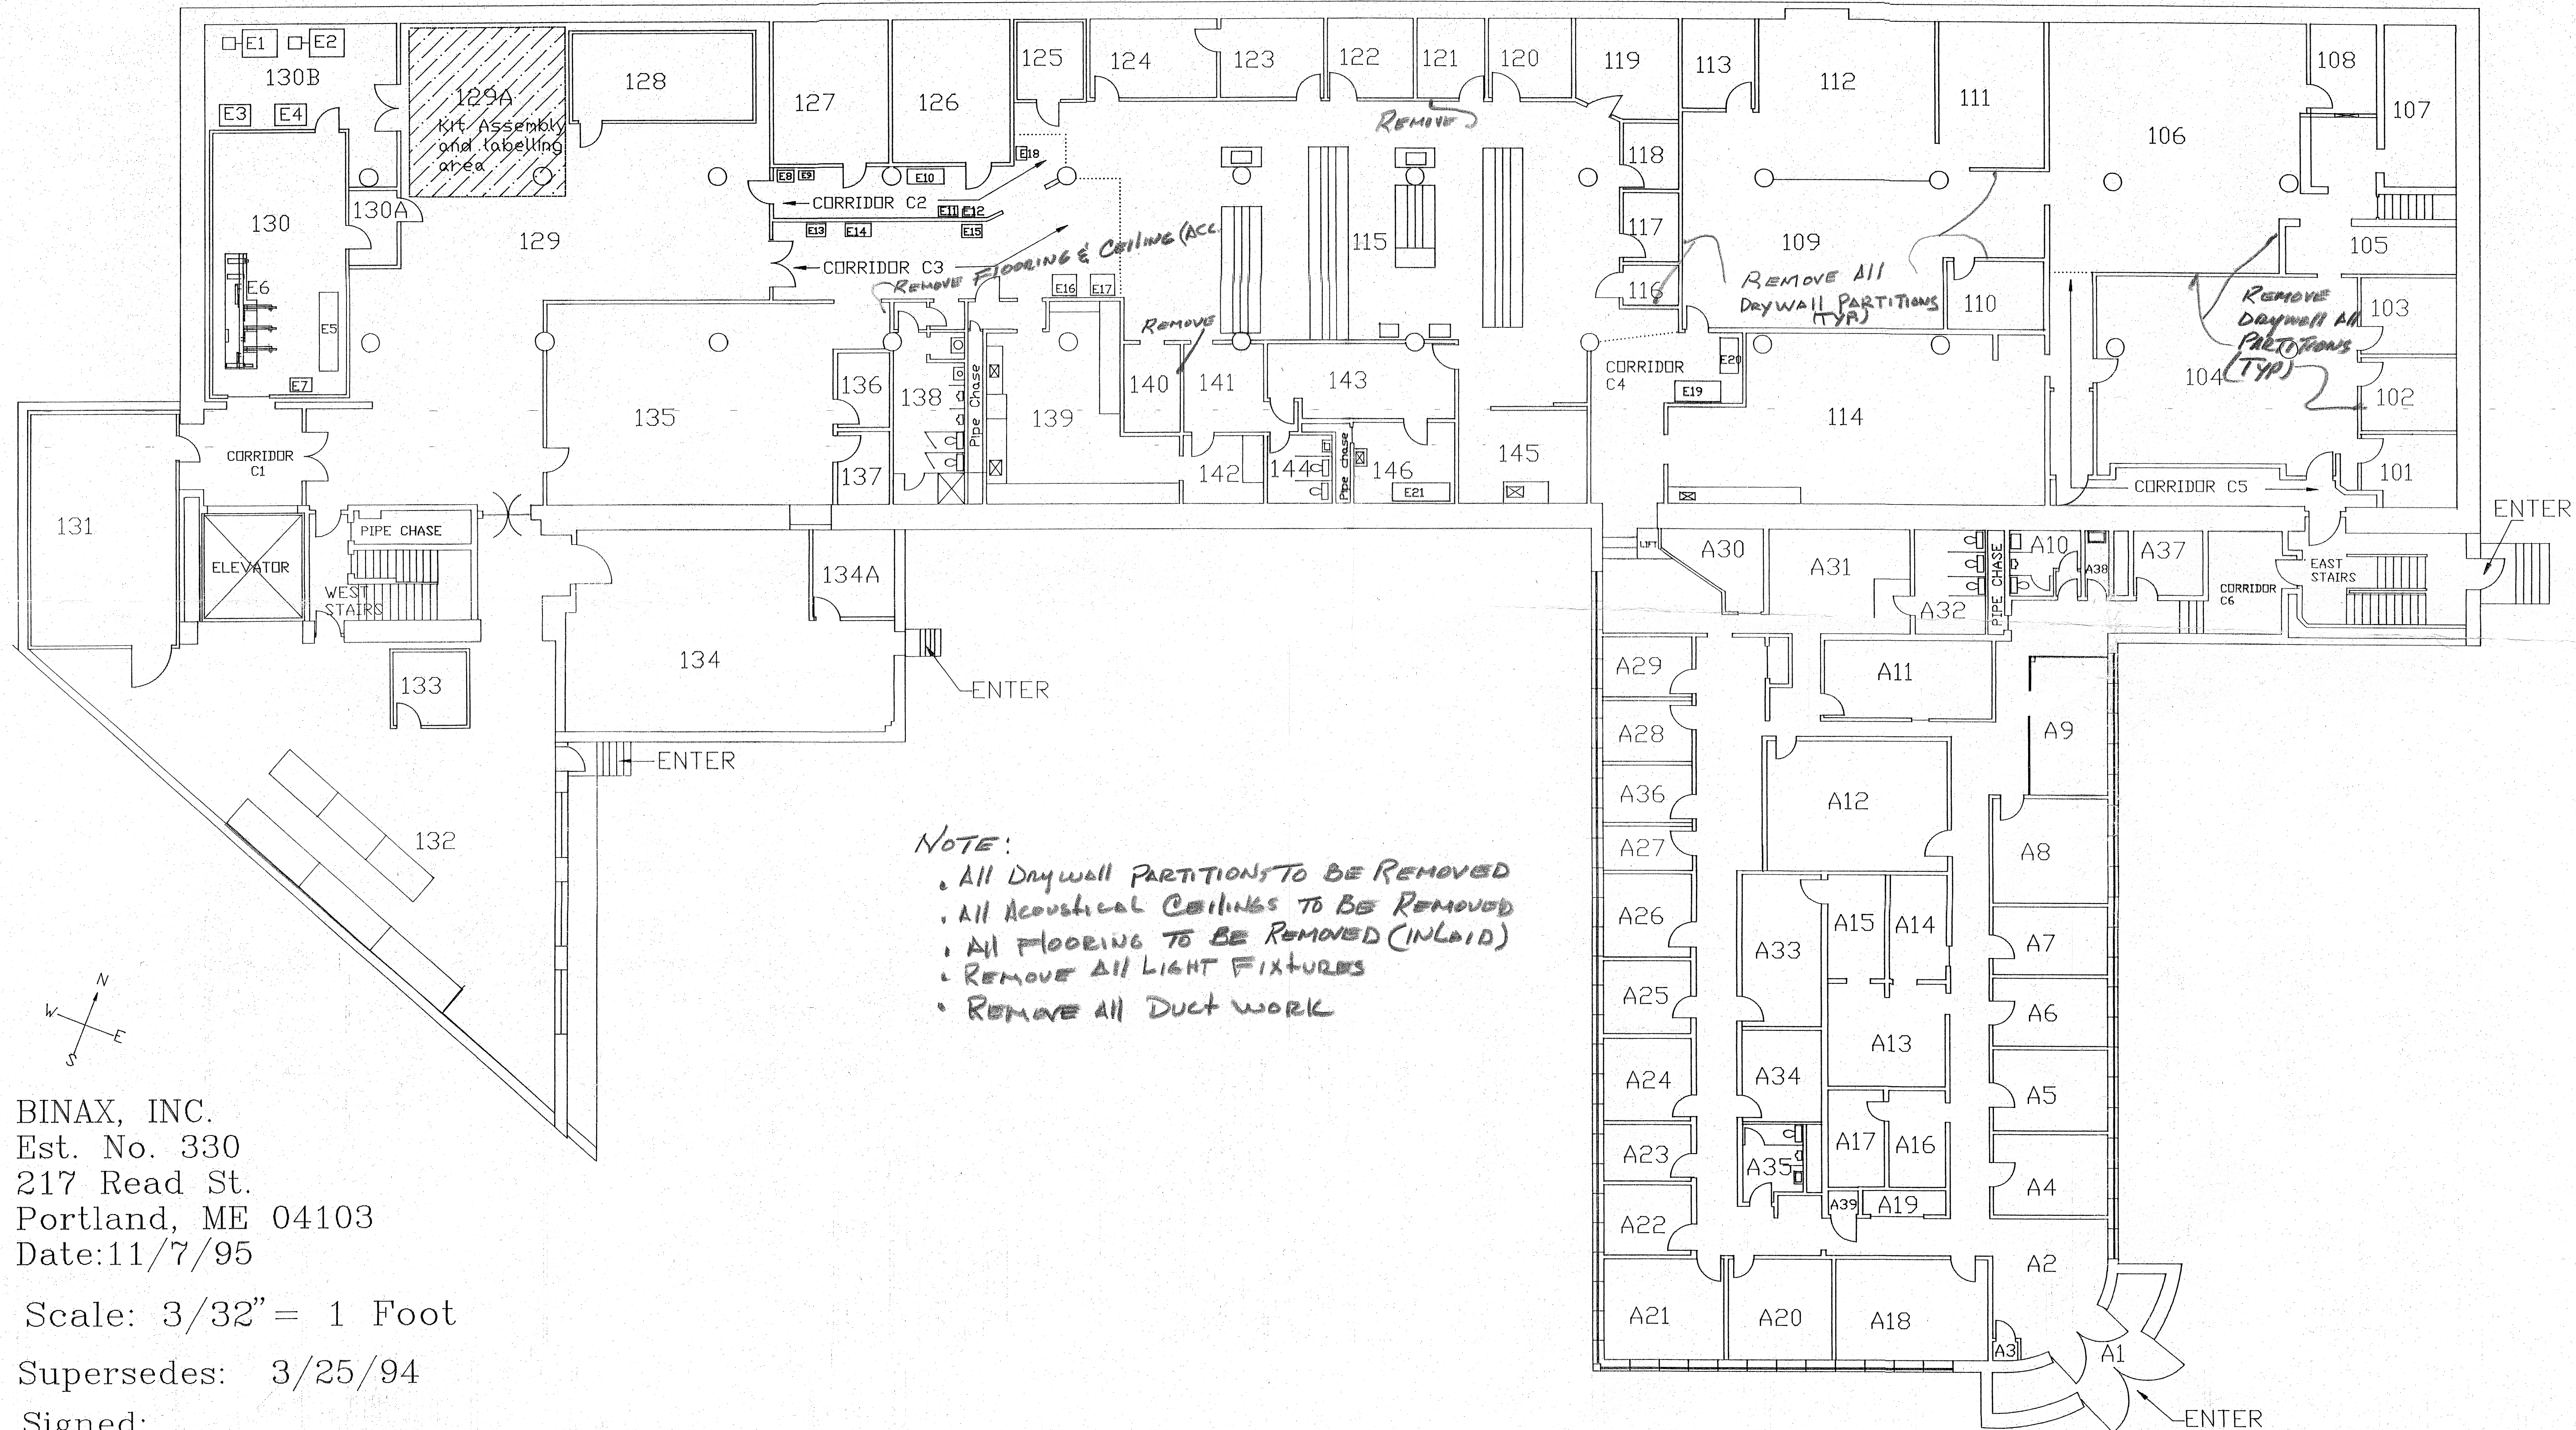

NOTE:

- All Drywall PARTITIONS TO BE REMOVED
- All Acoustical CEILINGS TO BE REMOVED
- All FLOORING TO BE REMOVED (INLID)
- REMOVE ALL LIGHT FIXTURES
- REMOVE ALL DUCT WORK

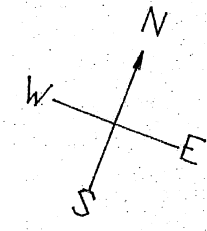

BINAX, INC.
 Est. No. 330
 217 Read St.
 Portland, ME 04103
 Date: 11/7/95

Scale: 3/32" = 1 Foot

Supersedes: 3/25/94

Signed: _____
 Title: _____