



THIRD FLOOR PLAN

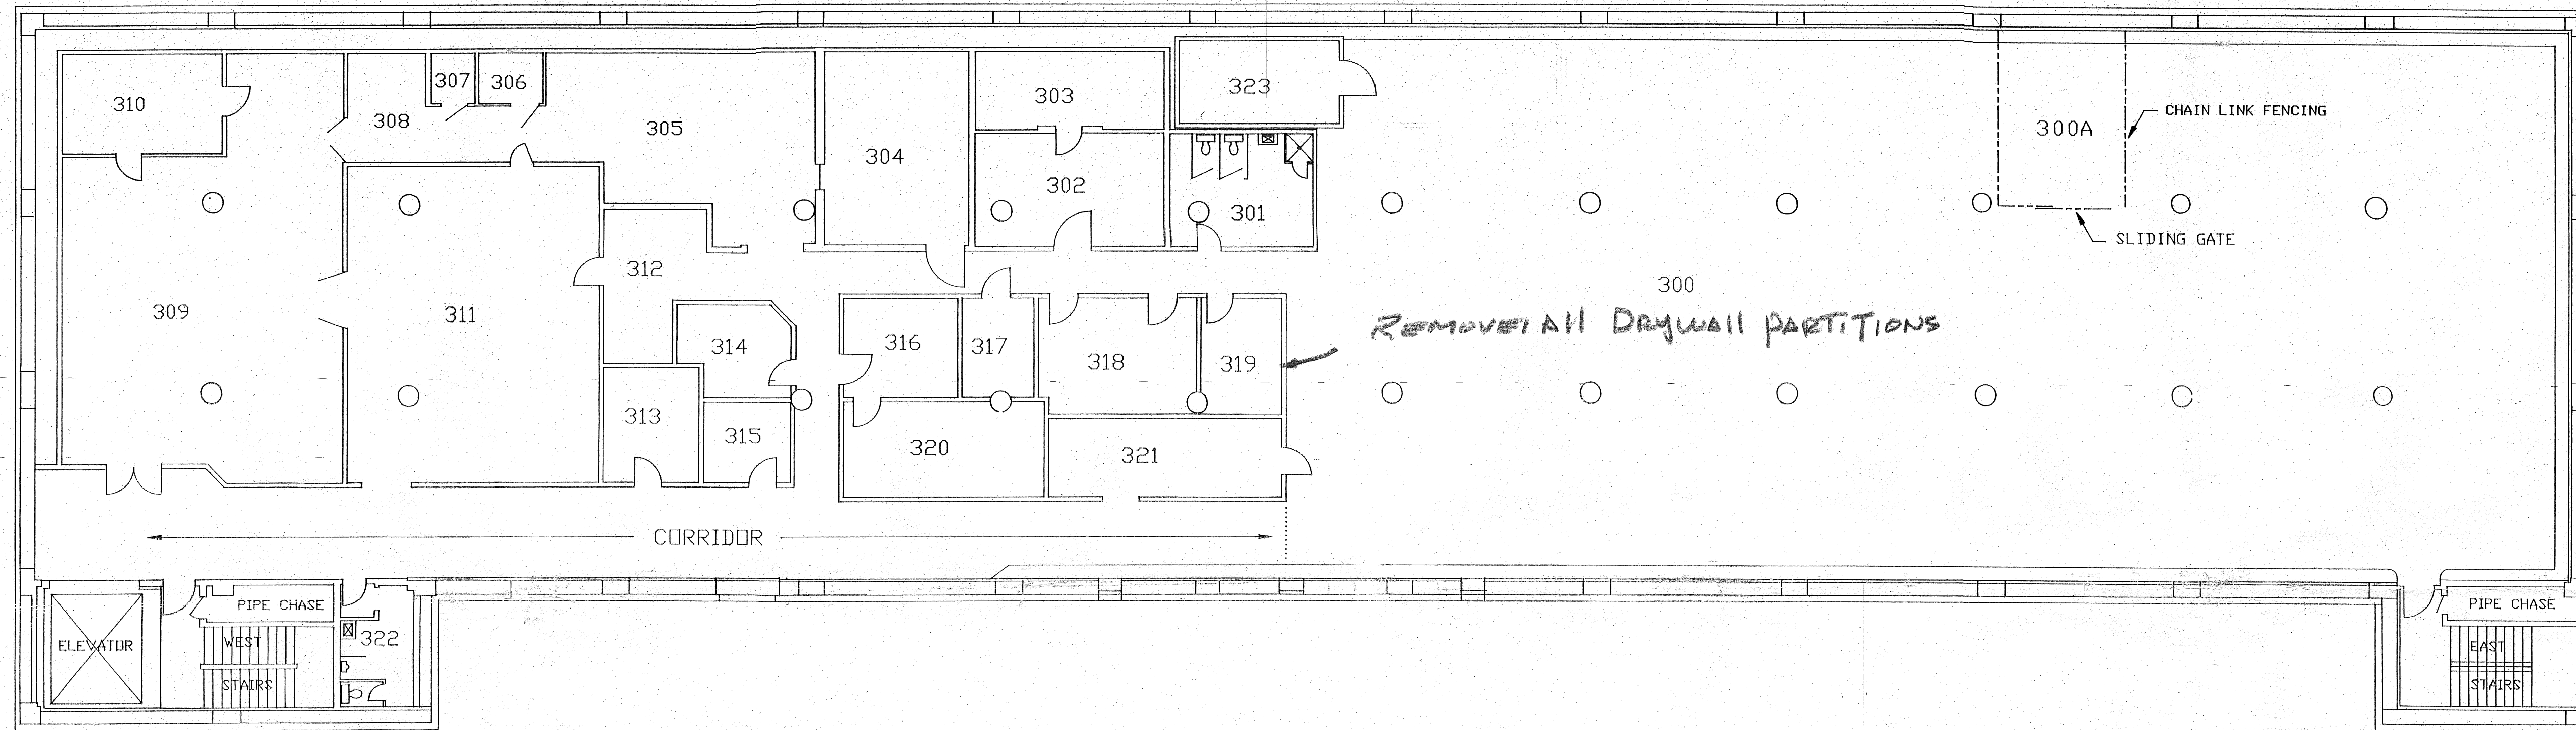

NOTE:

- ALL DRYWALL PARTITIONS TO BE REMOVED
- ALL ACOUSTICAL CEILINGS TO BE REMOVED
- ALL FLOORING TO BE REMOVED (INLAID)
- REMOVE ALL LIGHT FIXTURES
- REMOVE ALL DUCTWORK

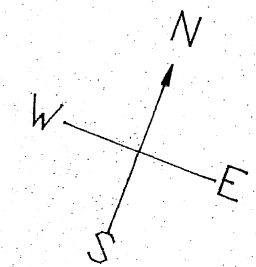

BINAX, INC.
 Est. No. 330
 217 Read St.
 Portland, ME 04103
 Date: 11/7/95

Scale: 3/32" = 1 Foot

Supersedes: 3/25/94

Signed: _____

Title: _____