


BASEMENT FLOOR PLAN

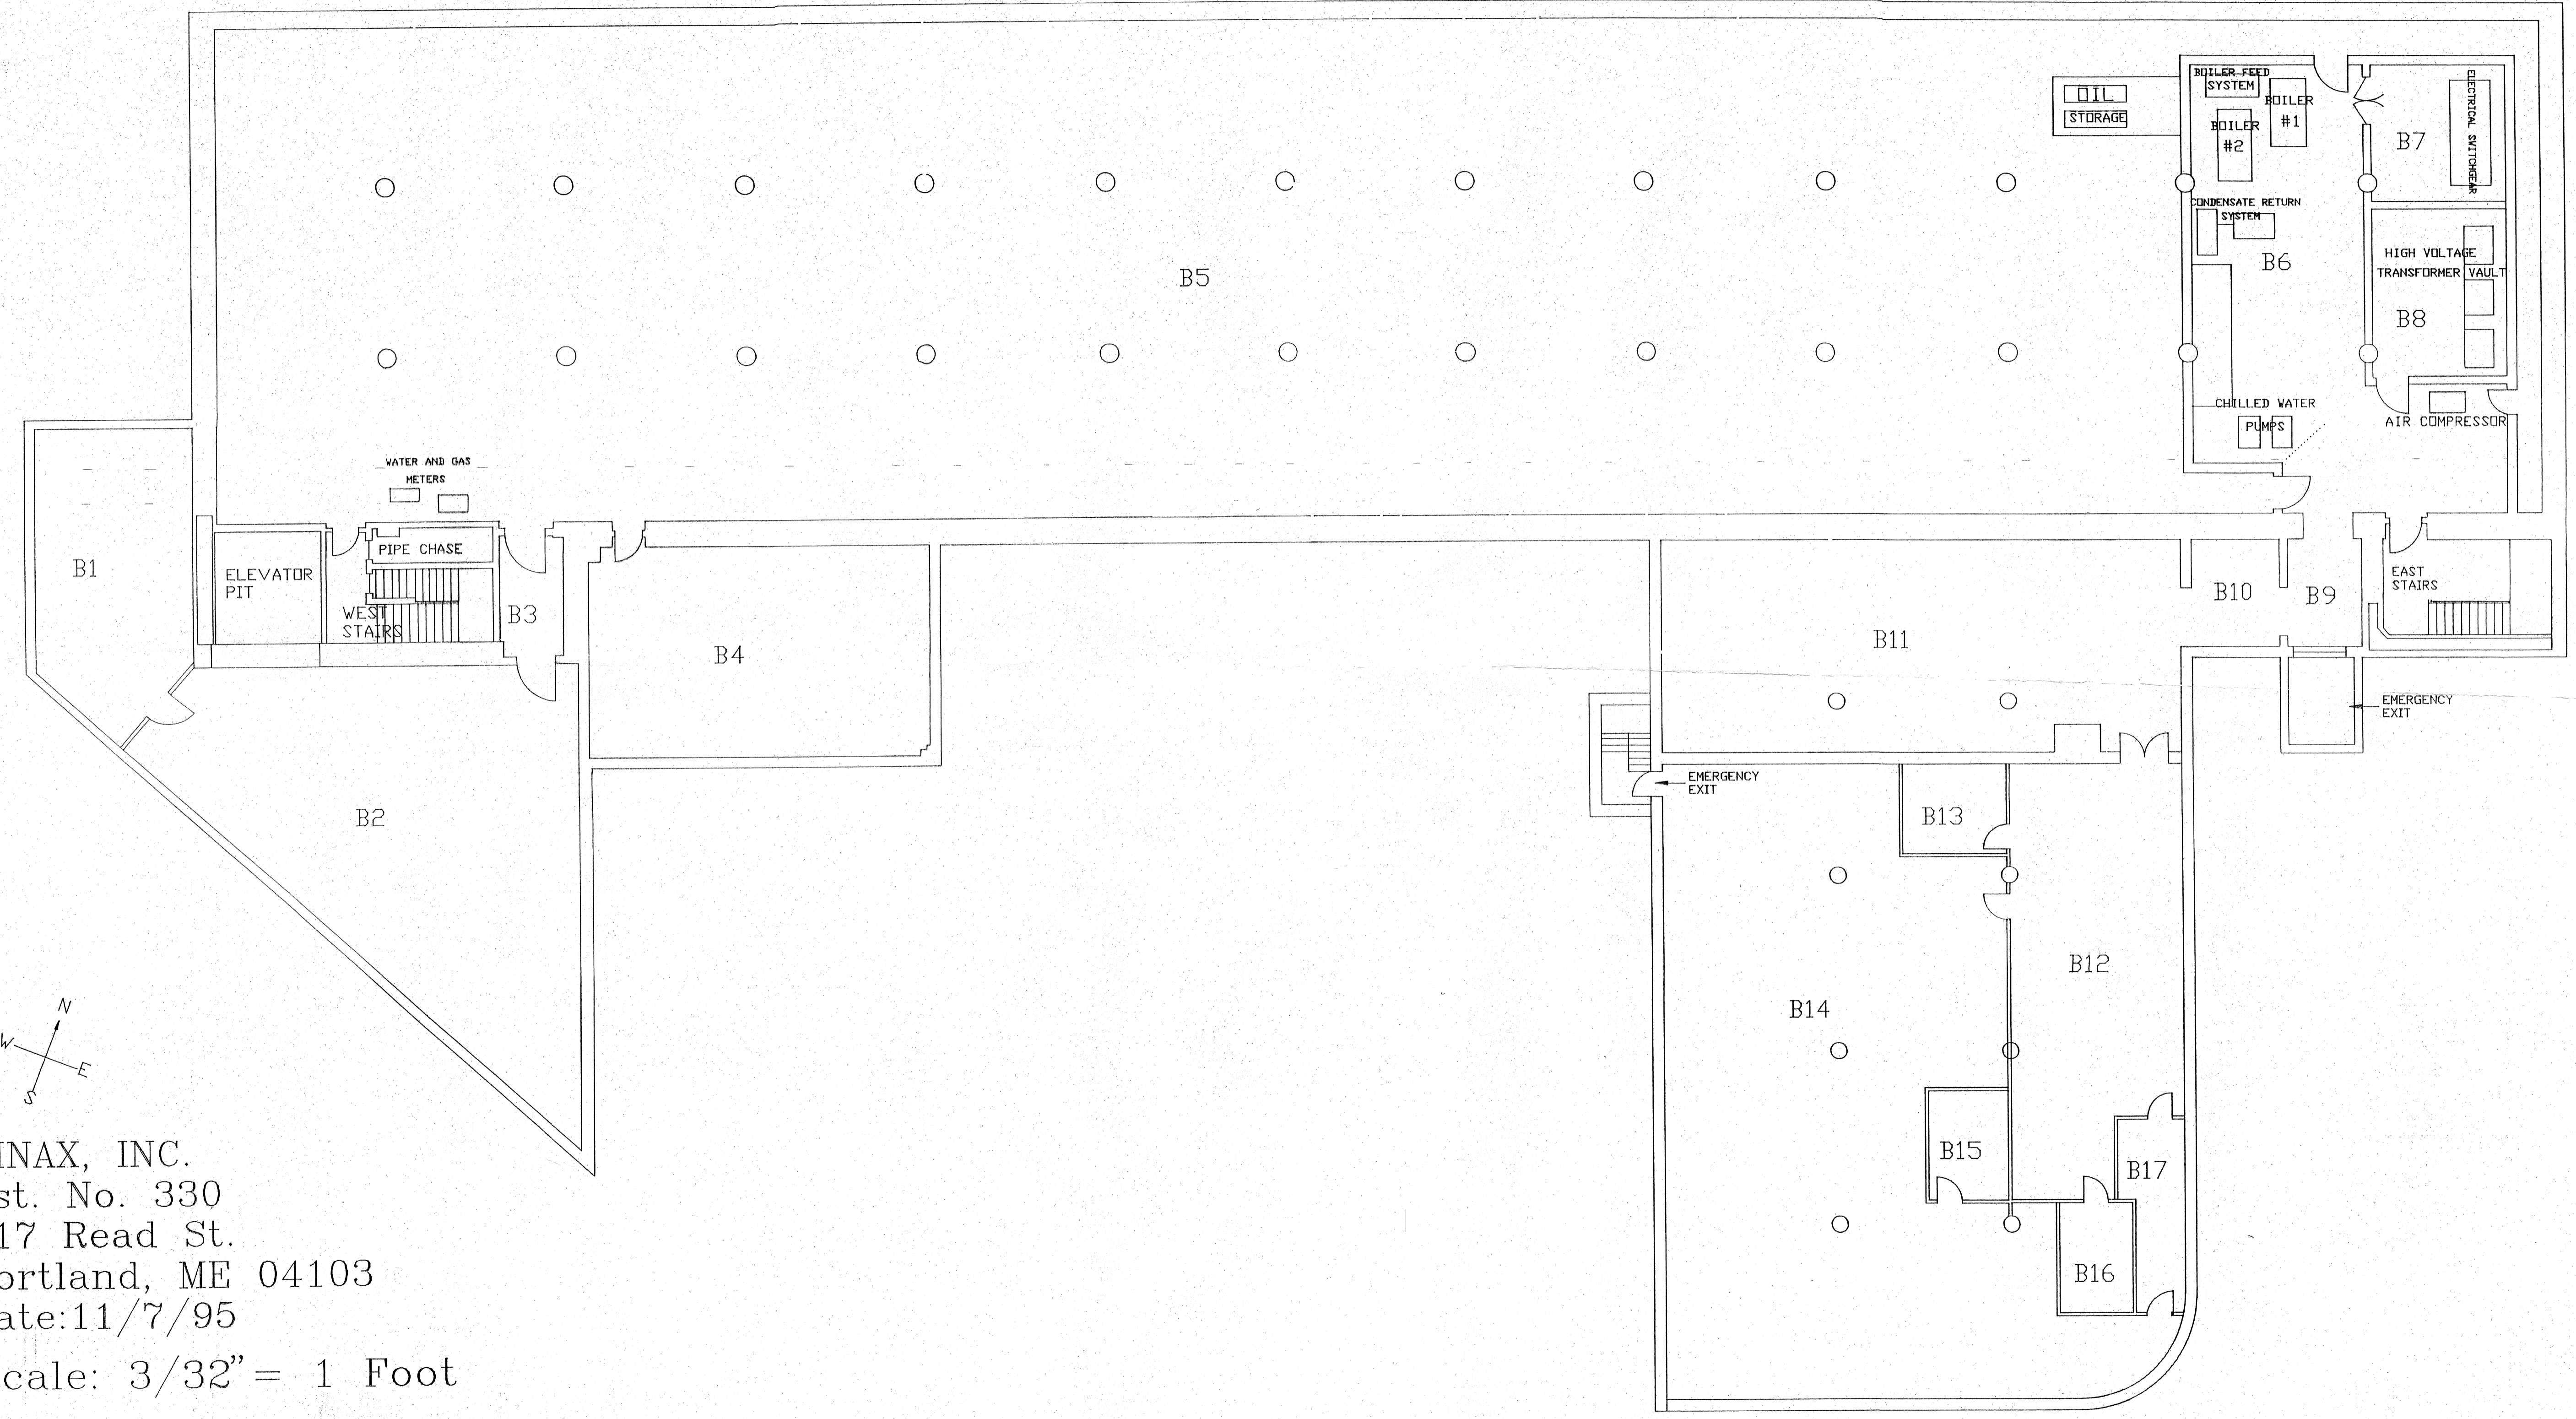

BINAX, INC.
Est. No. 330
217 Read St.
Portland, ME 04103
Date: 11/7/95
Scale: 3/32" = 1 Foot
Supersedes: 3/25/94
Signed: _____
Title: _____