


TYP. GUARDRAIL

SCALE: 1/4" = 1'-0"

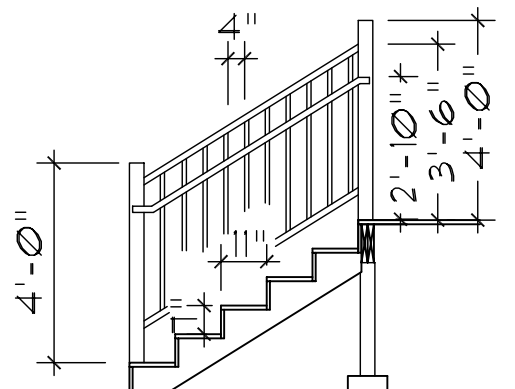

Stairs: min. clear tread width - 48", treads - 11" deep with no nosing, risers - 7" max, builder to field verify total rise.

STAIR SECTION

SCALE: 1/4" = 1'-0"

- ① (2) 2x12 (TYP.)
- ② 2x8 @ 16" OC (TYP.)
- ③ 2x12 STRINGER (TYP. OF 3)
- ④ 2x12 @ 16" OC (TYP.)
- ⑤ SIMPSON HANGER (TYP.)
- ⑥ CONCRETE PIER (TYP.)

RAMP/DECK FRAMING

SCALE: 1/4" = 1'-0"

PROJECT: SHALOM HOUSE 1103 FOREST AVE. PORTLAND, ME	DRAWING: RAMP DETAILS
	ARCHETYPE, P.A. PORTLAND, MAINE
SCALE: As Noted	<b>SKa - 1</b>
DATE: Feb. 18, 2005	