


New Half Bathroom - 26 Adelaide St.

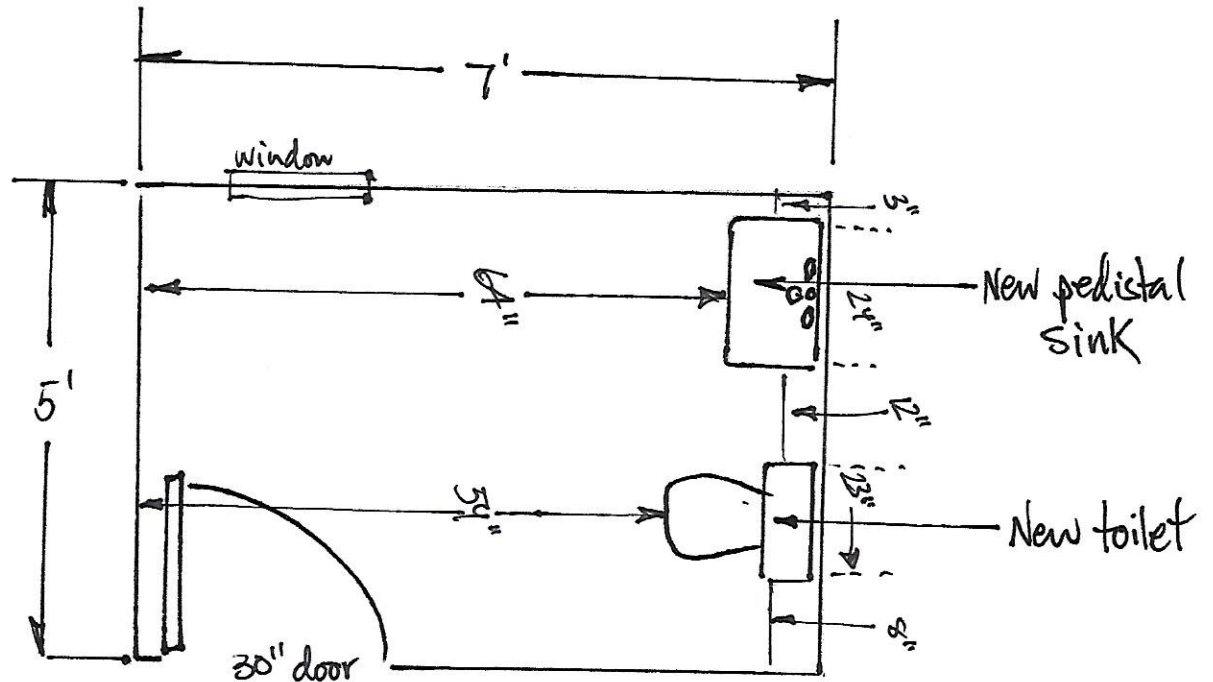

- * All walls existing
- * New plumbing-electric permitted by others