


DRAWINGS PROVIDED BY:
M.R. BREWER, Inc.
91 Bell Street, Portland, Maine 04101
T. 207.797.7534 F. 207.797.0073
www.mrbrewer.com

PROJECT DESCRIPTION:
83 Bell Street
Portland, Maine

SHEET TITLE:
Life Safety Plan

No.	DESCRIPTION	BY	DATE
01	Permit	JB	01.21.2014

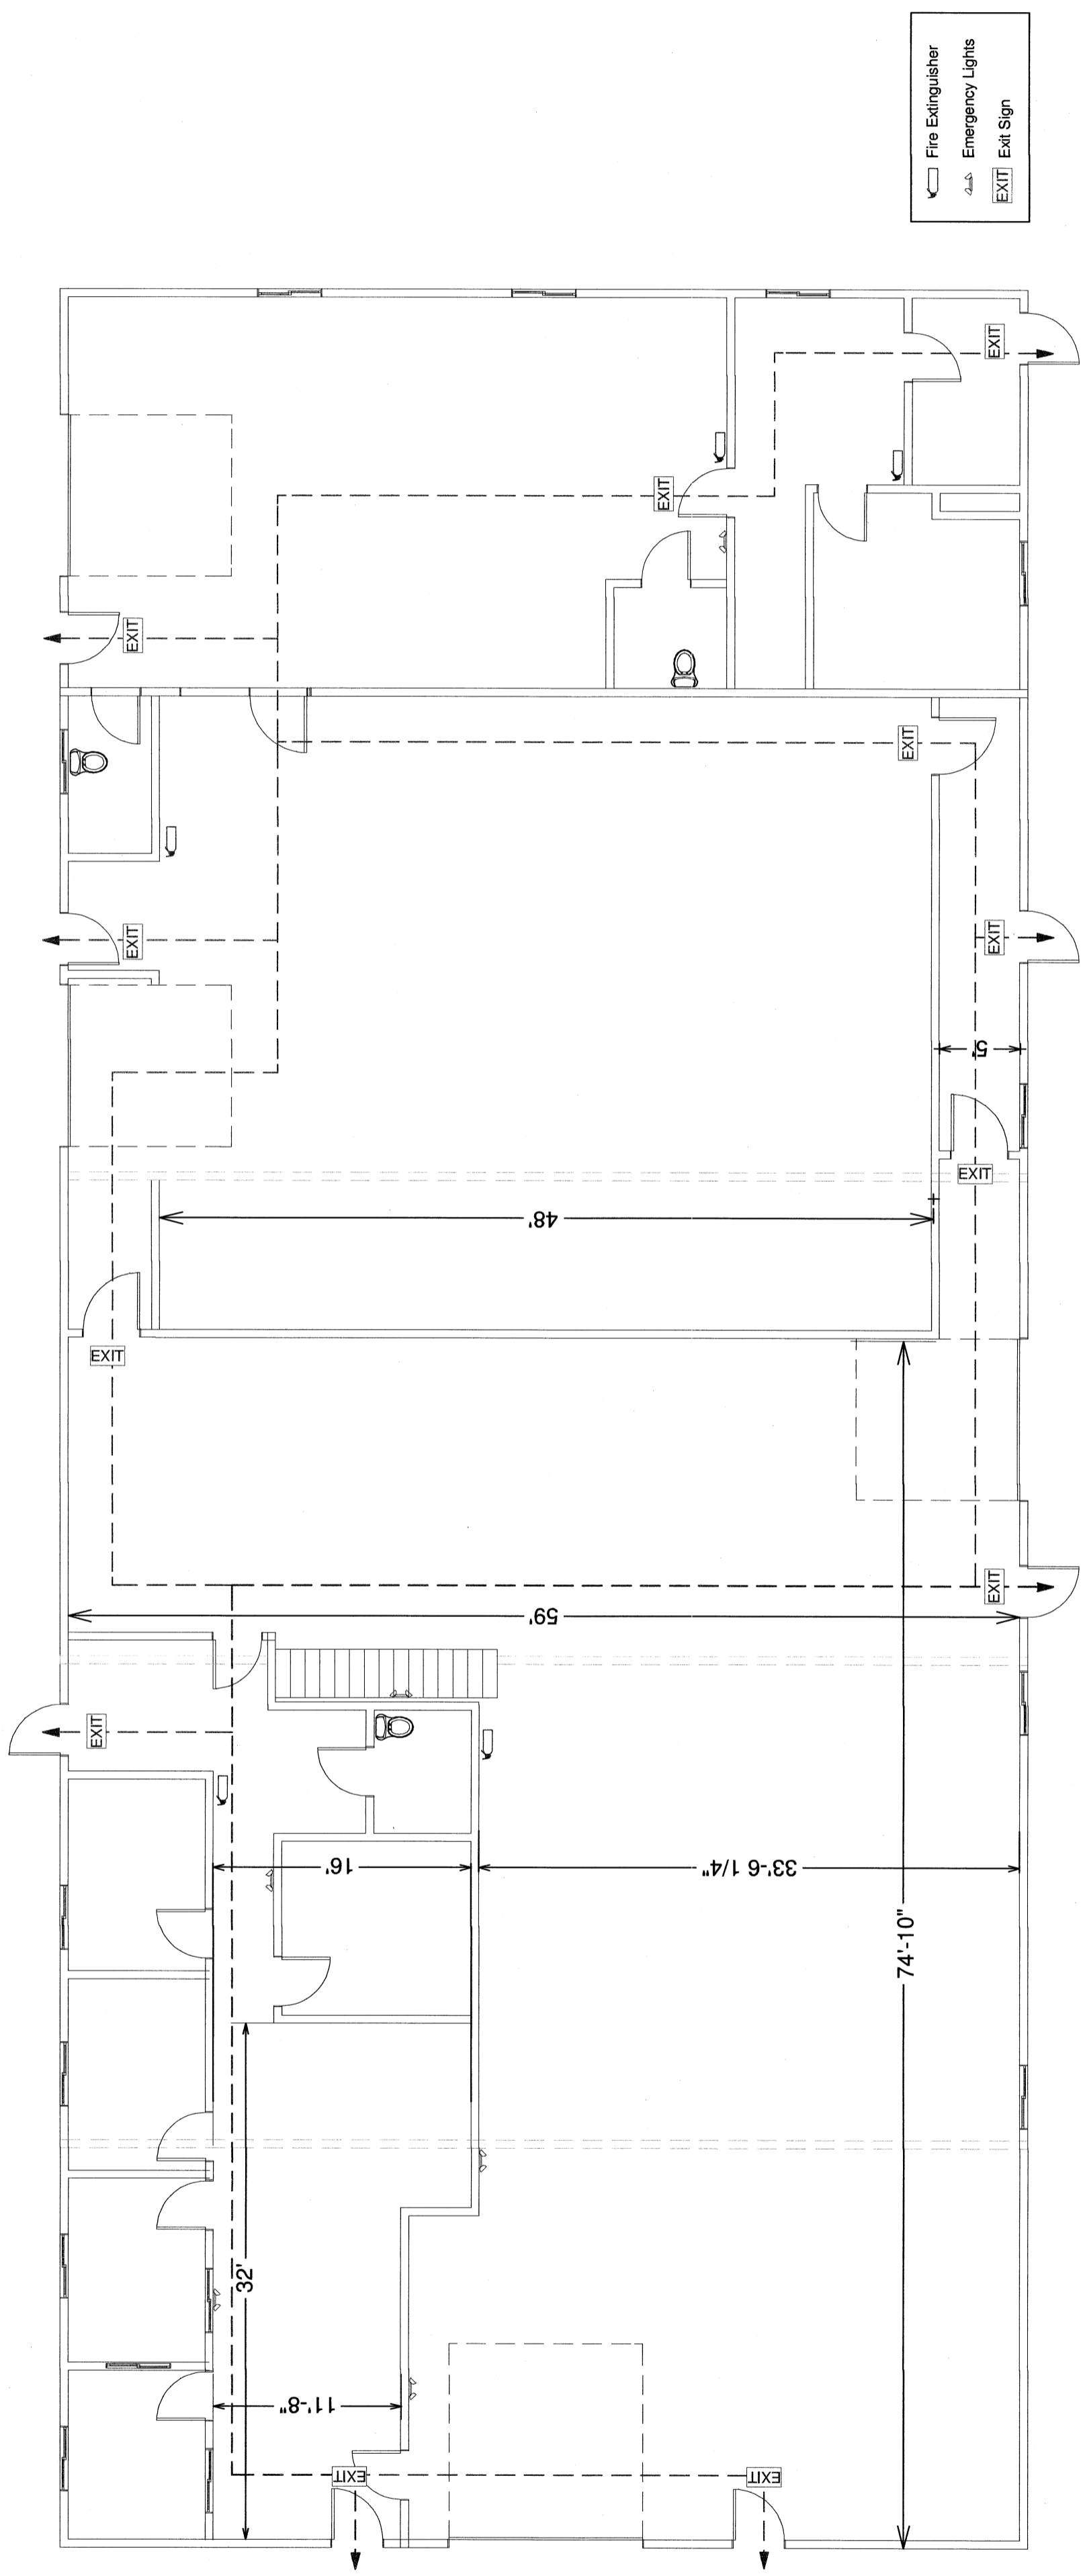

Fire Extinguisher
 Emergency Lights
 EXIT Exit Sign

Life Safety
Scale: 1/8"=1'-0"

COPYRIGHT: reuse or reproduction of the contents of this document is not permitted without written permission of M.R. Brewer, Inc.

