

© 2013 RYAN SENATORE ARCHITECTURE

165 WOODLAWN AVENUE
RENOVATIONS
PORTLAND, MAINE



RYAN SENATORE
ARCHITECTURE
565 CONGRESS STREET
SUITE 304, PORTLAND, ME 04101
207-650-6414
senatorearchitecture.com

CONSULTANTS:
STRUCTURAL:
Structural Integrity
77 Oak Street
Portland, ME 04101
207-774-4614

REVISIONS:

DATE: DECEMBER 27, 2013

PROJECT No.

DRAWN BY: RRT / RJS


CHECKED BY: RJS

SCALE: AS NOTED


SHEET TITLE:

DETAILS

A5-1

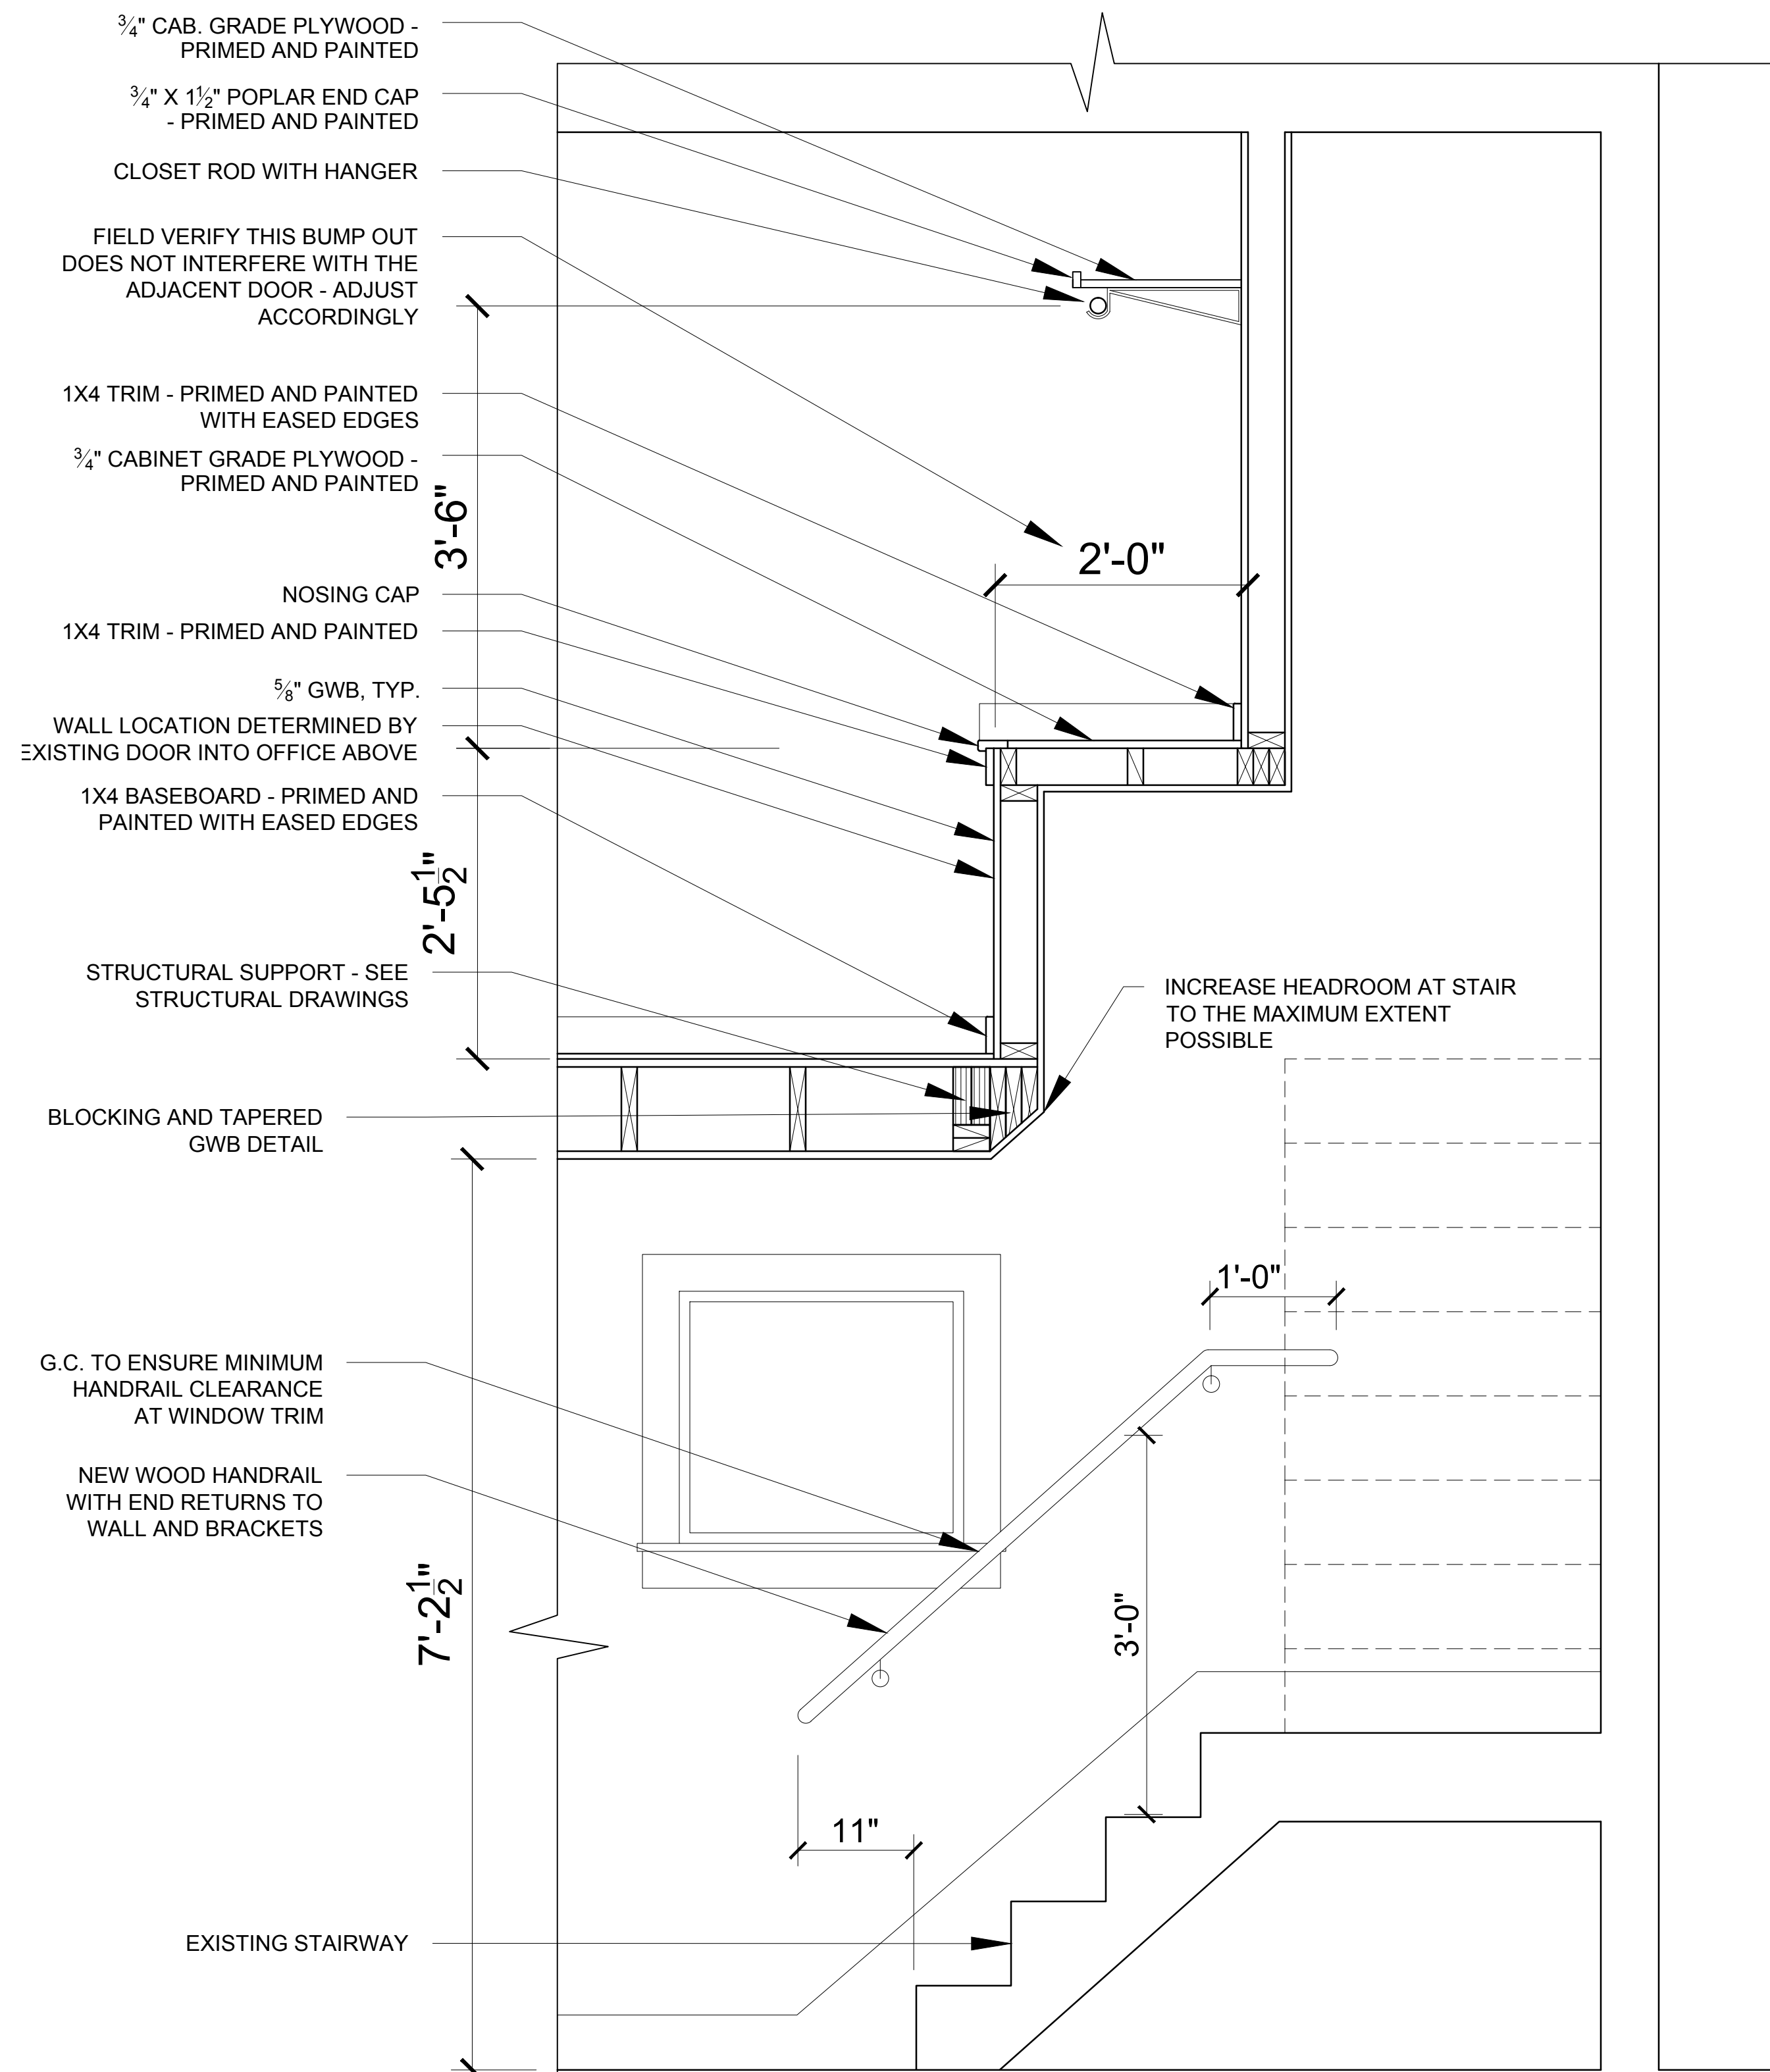

3 SECTION DETAIL - STAIR TO SECOND FLOOR
1" = 1'-0"

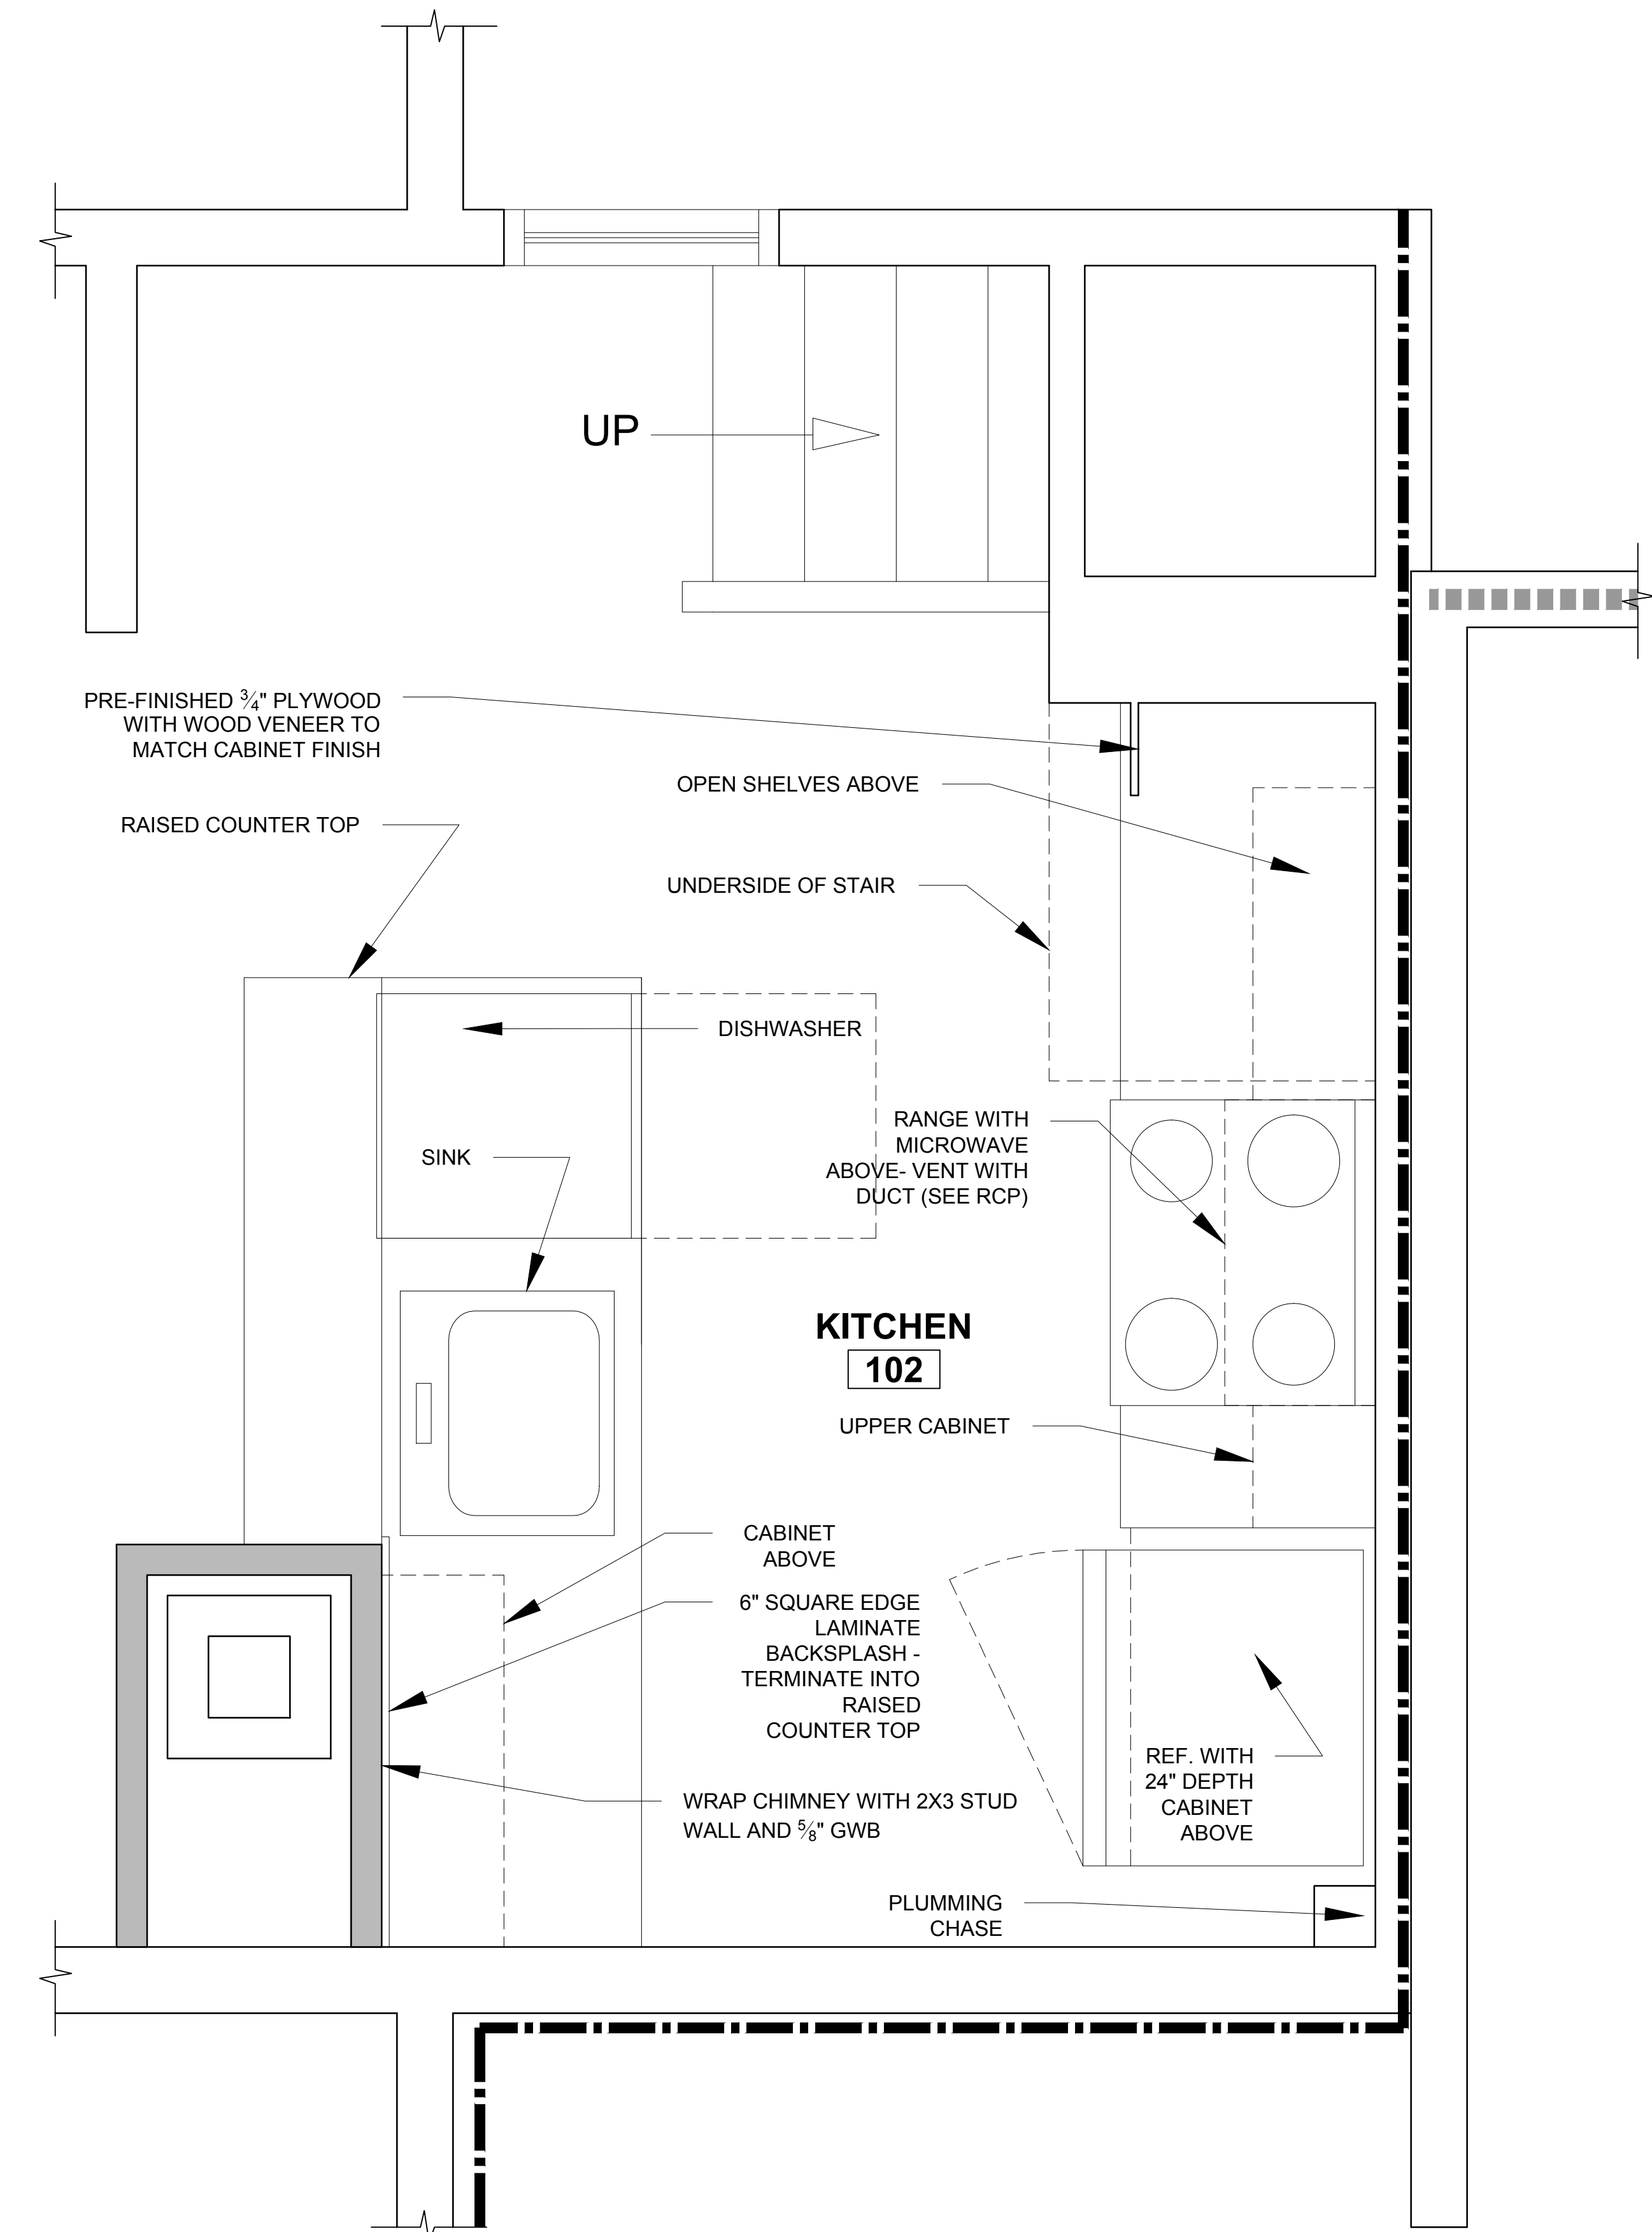

1 KITCHEN PLAN
1" = 1'-0"