


# NEW FLOOR PLAN 2ND FLOOR

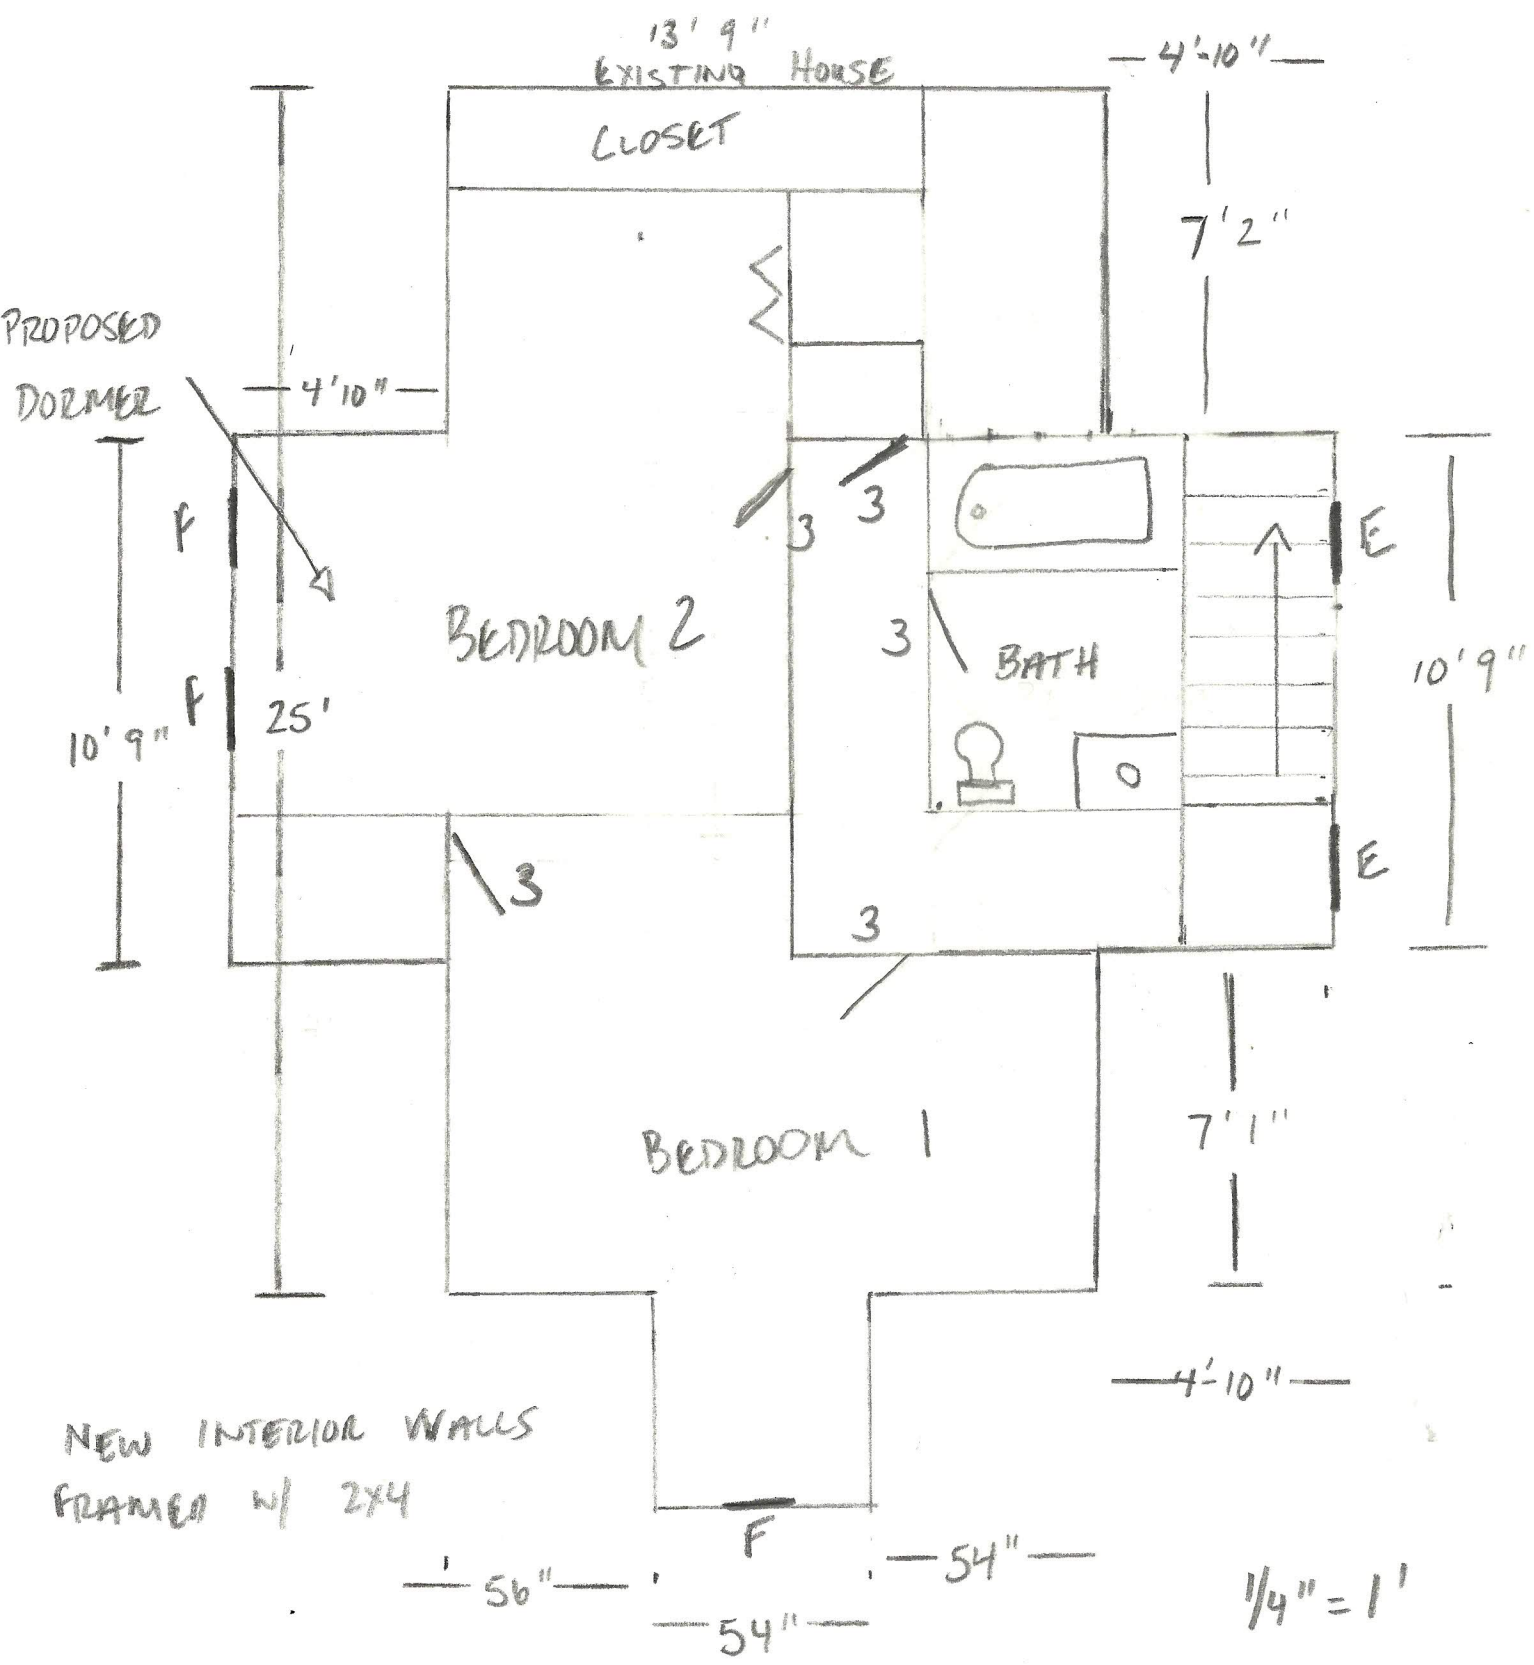

$\frac{1}{4}'' = 1'$