




# Delux Stairs

For more information, visit [Stairs.Delux.com](http://Stairs.Delux.com)

Stringer Cutsheet - 04/11/2016

## BASMENT DOWNHOUSE

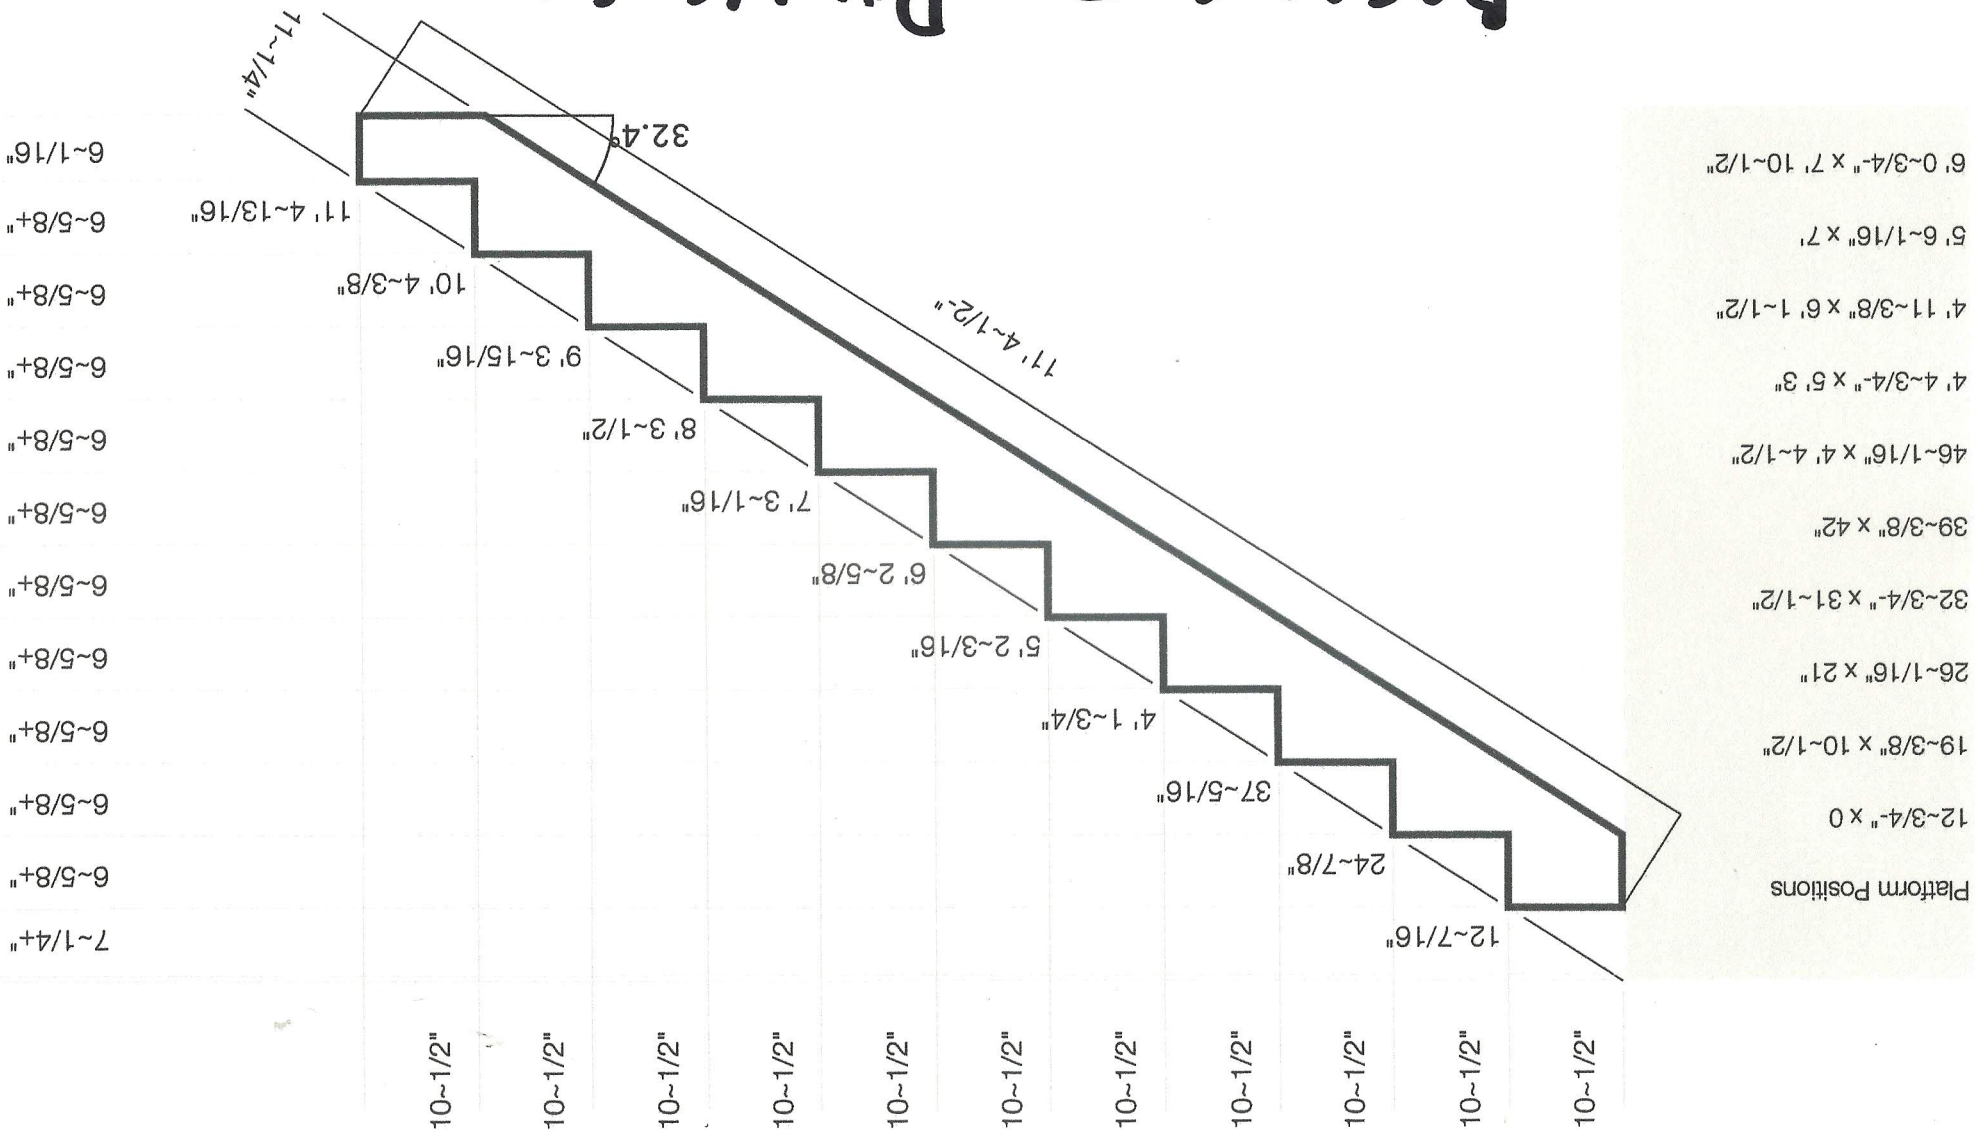

Platform measurements from top finished flooring to back edge of platform  
 In Rise x Run; assumes platform flooring thickness = tread thickness.  
 The specifications provided above are a guide. Please review all applicable building codes and consult an architect or structural engineer for project-specific requirements.