



Platform Positions

- 12~1/4+ x 0
- 18~3/4- x 10~1/2"
- 25~1/8+ x 21"
- 31~5/8- x 31~1/2"
- 38~1/16" x 42"
- 44~1/2" x 4' 4~1/2"
- 4' 2~15/16" x 5' 3"
- 4' 9~3/8+ x 6' 1~1/2"
- 5' 3~7/8- x 7'
- 5' 10~1/4+ x 7' 10~1/2"
- 6' 4~3/4- x 8' 9"
- 6' 11~3/16" x 9' 7~1/2"

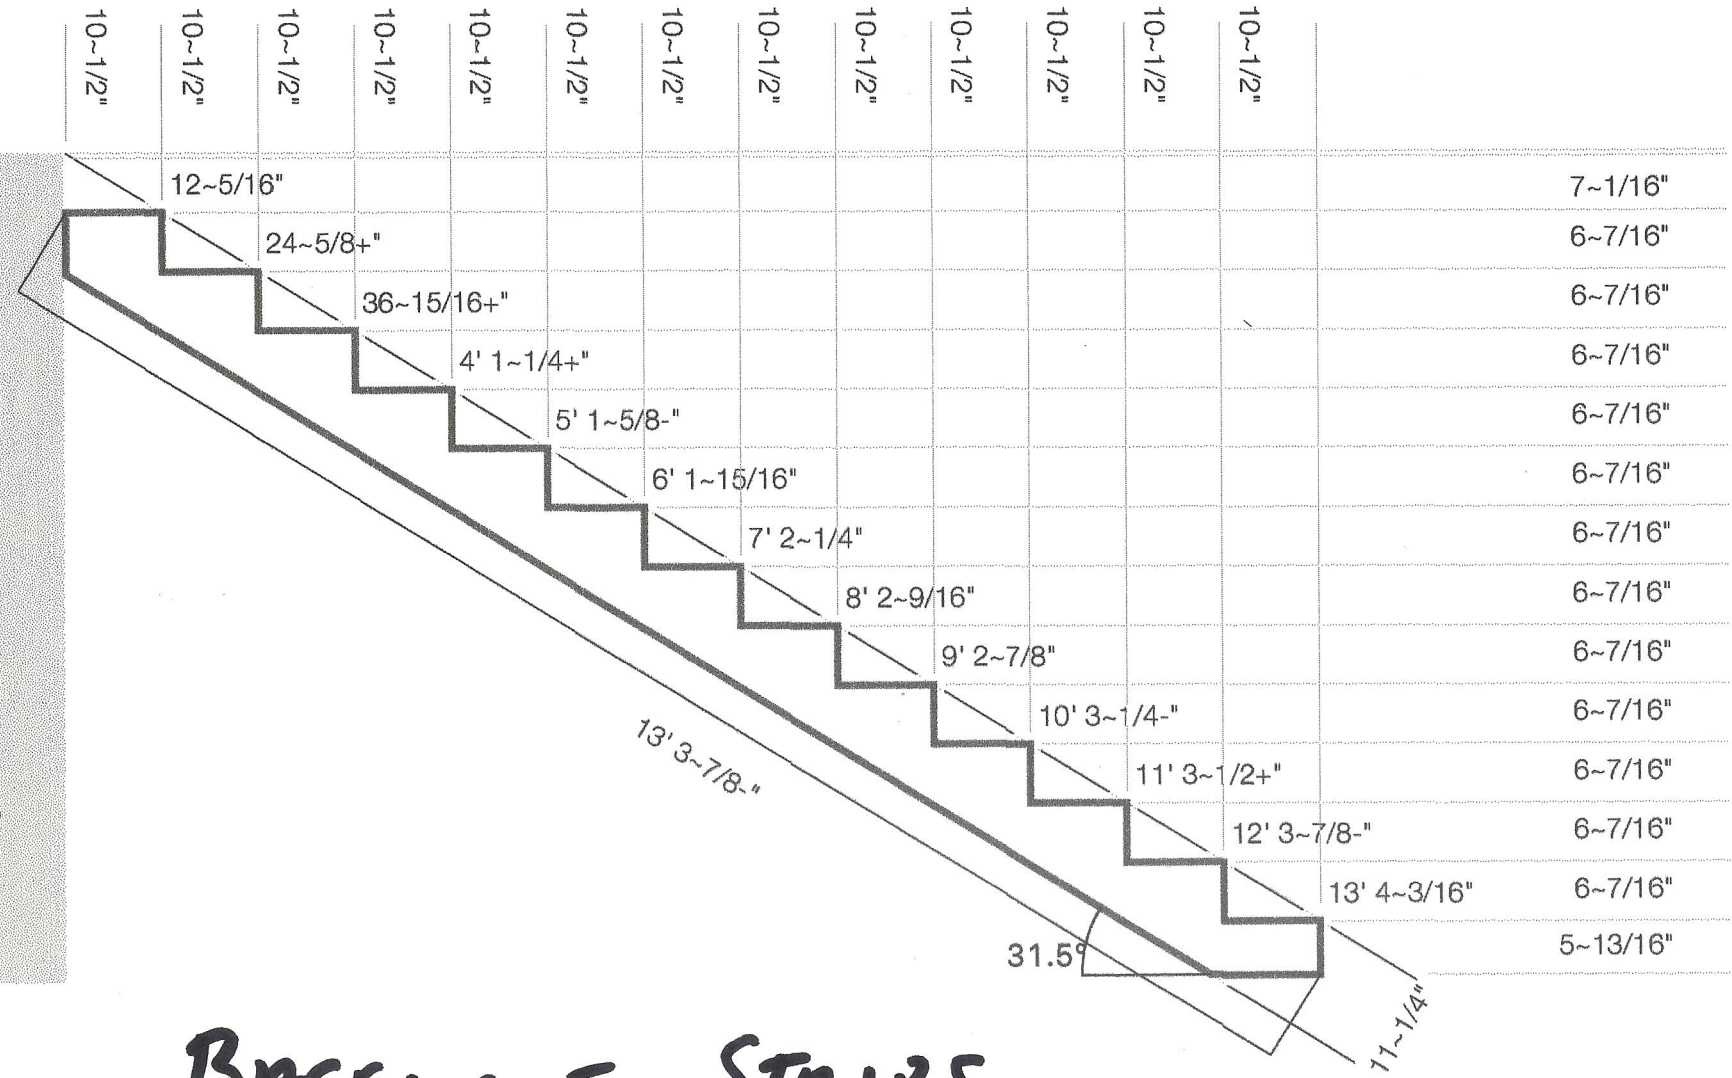

BASEMENT STAIRS

	Stringer Cutsheet - 04/11/2016
	<h2>Delux Stairs</h2> <p>For more information, visit Stairs.Delux.com</p>

Platform measurements from top finished flooring to back edge of platform in Rise x Run; assumes platform flooring thickness = tread thickness. The specifications provided above are a guide. Please review all applicable building codes and consult an architect or structural engineer for project-specific requirements.