

Platform Positions

11~13/16" x 0

18~1/16" x 10~1/2"


24~1/4" x 21"

30~1/2" x 31~1/2"


36~3/4-" x 42"

42~15/16" x 4' 4~1/2"

4' 1~1/8+" x 5' 3"

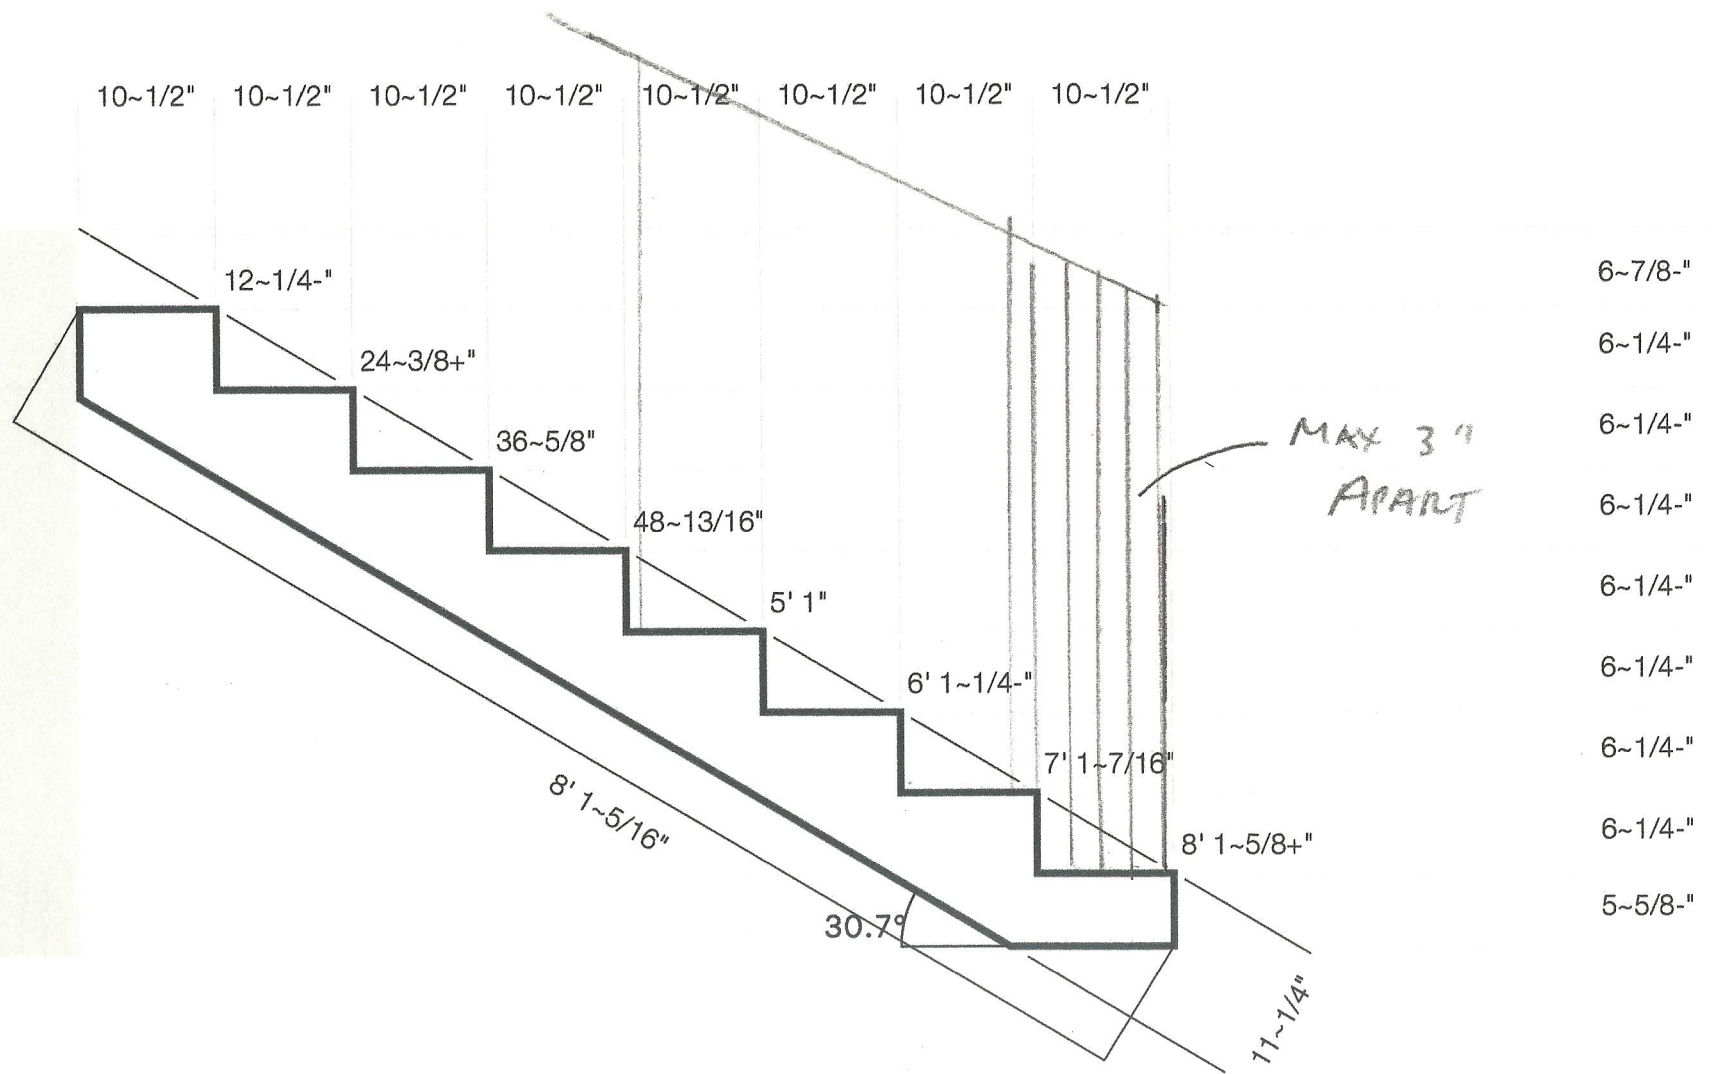

DECK STAIRS

	Stringer Cutsheet - 04/11/2016
	Delux Stairs For more information, visit Stairs.Delux.com

Platform measurements from top finished flooring to back edge of platform in Rise x Run; assumes platform flooring thickness = tread thickness. The specifications provided above are a guide. Please review all applicable building codes and consult an architect or structural engineer for project-specific requirements.