
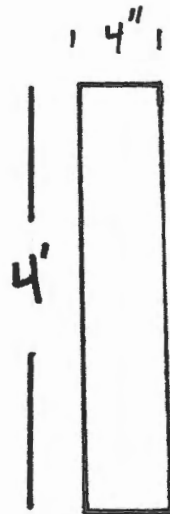


Knee wall

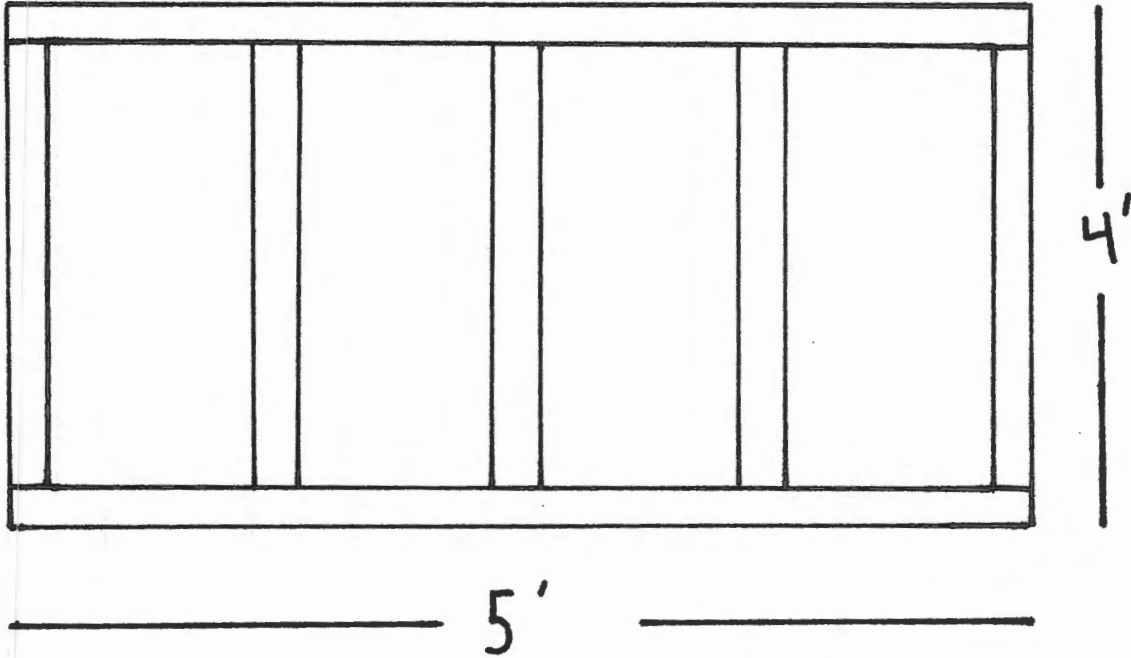

3 Knee walls AT This Size
2x4 with Dry wall
16" on center
wood CAP