


- 1 TWO PIECE COMPRESSION TRIM SEE DETAIL 4/A6
- 2 SMOOTH FACE CONCRETE MASONRY UNITS SEE PAINT DETAIL SCHEME THIS SHEET
- 3 WALL MOUNTED LIGHT FIXTURE
- 4 PIPE GUARD WITH RED SLEEVE
- 5 MFG. WHITE EXTERIOR INSULATED FINISH - PAINT WHITE
- 6 PAINT MAN DOOR RED & METAL FRAMES BLACK
- 7 DO NOT PAINT OVERHEAD DOOR PAINT ANGLES BLACK
- 8 EXPANSION JOINT
- 9 ALUMINUM STOREFRONT - RED KYNAR FINISH
- 10 GLASS AND ALUMINUM DOORS - CLEAR ANODIZED FINISH
- 11 FRONT WALL SIGN - 40" CHANNEL NSTRP
- 12 LEFT SIDE WALL SIGN - 44" CHANNEL NSTRP
- 13 TOILET WALL VENTS PAINT TO MATCH WALL
- 14 STORE ADDRESS - 6" WHITE REFLECTIVE NUMBERS
- 15 PAINT GUTTER AND DOWNSPOUTS TO MATCH BACKGROUND WALL COLOR.
- 16 BOND BEAM AT ROOF LINE

1/8" = 1'-0" AWN01N  
2 ELEVATION KEY NOTES

NOTE: CENTER ALL WALL SIGNAGE VERTICALLY ON THE PAINTED ORANGE STRIPE OR THE TOP TWO BRICK SOLDIER COURSES. PAINT ORANGE STRIPE TO WITHIN 2' OF WALL SIGN. DO NOT PAINT ORANGE STRIPE BEHIND SIGN. CONTINUE ORANGE STRIPE ON E.I.F.S. ABOVE STOREFRONT.

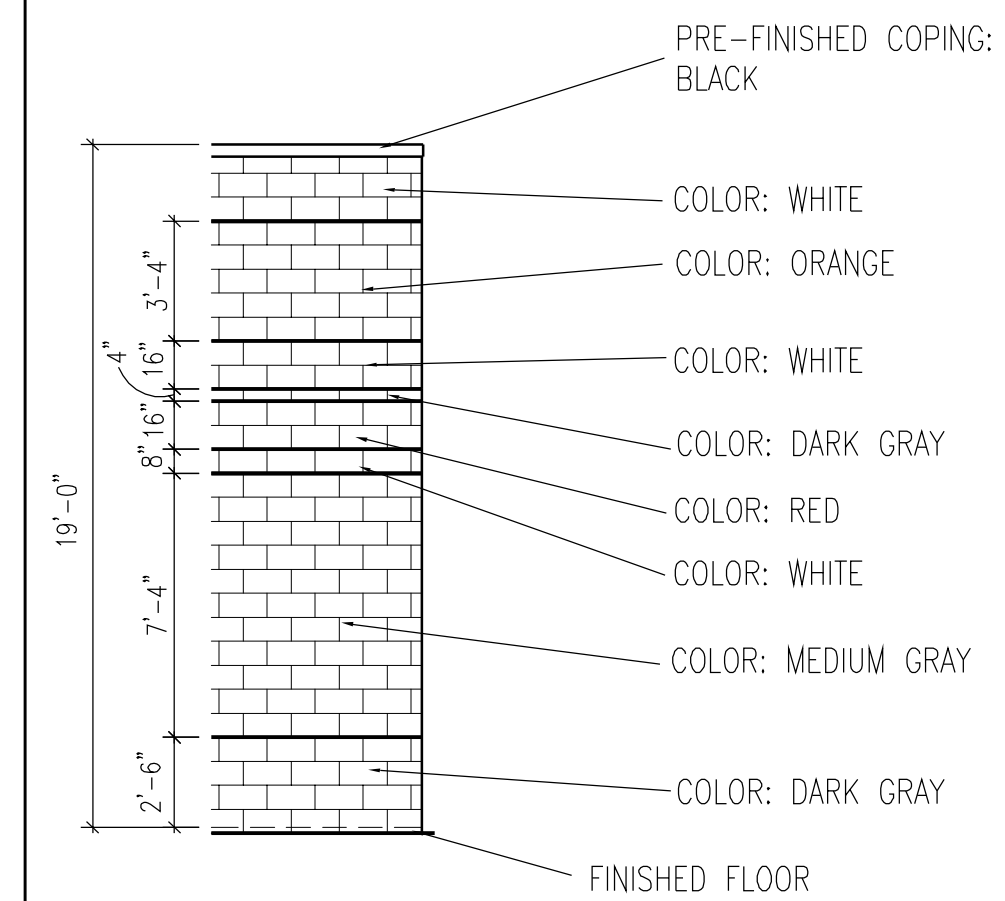

1/8" = 1'-0" AWE01  
3 EXTERIOR WALL COLOR SCHEME

- GENERAL NOTES:
- REFER TO SECTION 09900 OF THE SPECIFICATIONS FOR PAINT AND EXTERIOR COATINGS. ALL COLORS ARE BY SHERWIN-WILLIAMS PAINT COMPANY.
  - PAINT RESTROOM WALL VENTS TO MATCH THE ADJACENT WALL COLOR.
  - SEALANT AT EXPANSION JOINTS TO MATCH ADJACENT WALL COLOR.
  - ALL MASONRY JOINTS TO BE CONCAVE TOOLED.

4 GENERAL NOTES

- SIGNAGE NOTES:
- AUTOZONE'S SIGN VENDOR WILL FURNISH AND INSTALL ALL SIGNS UNLESS OTHERWISE SPECIFICALLY NOTED ON THE DRAWINGS. WALL SIGNS TO BE INSTALLED ON SURFACES THAT ARE FURNISHED AND PREPARED BY GENERAL CONTRACTOR.
  - SIGN INSTALLER SHALL OBTAIN SIGN PERMITS AND INSTALL ALL FREESTANDING SIGNS AND THEIR FOUNDATIONS UNLESS NOTED OTHERWISE. GENERAL CONTRACTOR SHALL INSURE SIGN LOCATION IS TO GRADE AND SHALL MARK WHERE SIGN IS TO BE LOCATED.


- GENERAL CONTRACTOR IS RESPONSIBLE FOR INSTALLATION OF PRIMARY ELECTRICAL, AND FINAL ELECTRICAL HOOK-UP. SEE "SN" SHEETS FOR ADDITIONAL INFORMATION.
- SEE SHEET E3 FOR LOCATIONS OF J-BOXES TERMINATING EACH WALL SIGN CIRCUIT.

3/32" = 1'-0" AWN02  
5 SIGNAGE NOTES - BUILDING

REVISIONS	
1	REV1
2	REV2
3	REV3
4	REV4
5	REV5
6	REV6

AutoZone Store No. 3879  
1207 FOREST AVE  
PORTLAND ME 04103  
EXTERIOR ELEVATIONS AND NOTES

**IGI**  
ARCHITECTURAL GROUP INTERNATIONAL  
15 West Seventh Street, Covington, KY 41031  
P: 859.261.5400 F: 859.261.5590  
www.igi-usa.com  
design@igi-usa.com

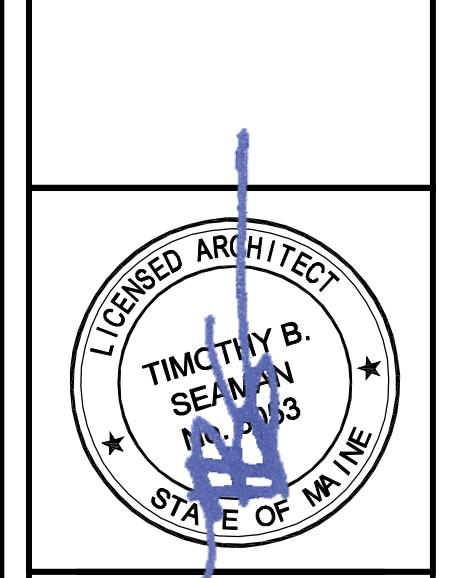

04/04/16

7N2-R

A-2