



3/8" = 1'-0"
1 WALL SECTION - HIGH SIDE

AWS01

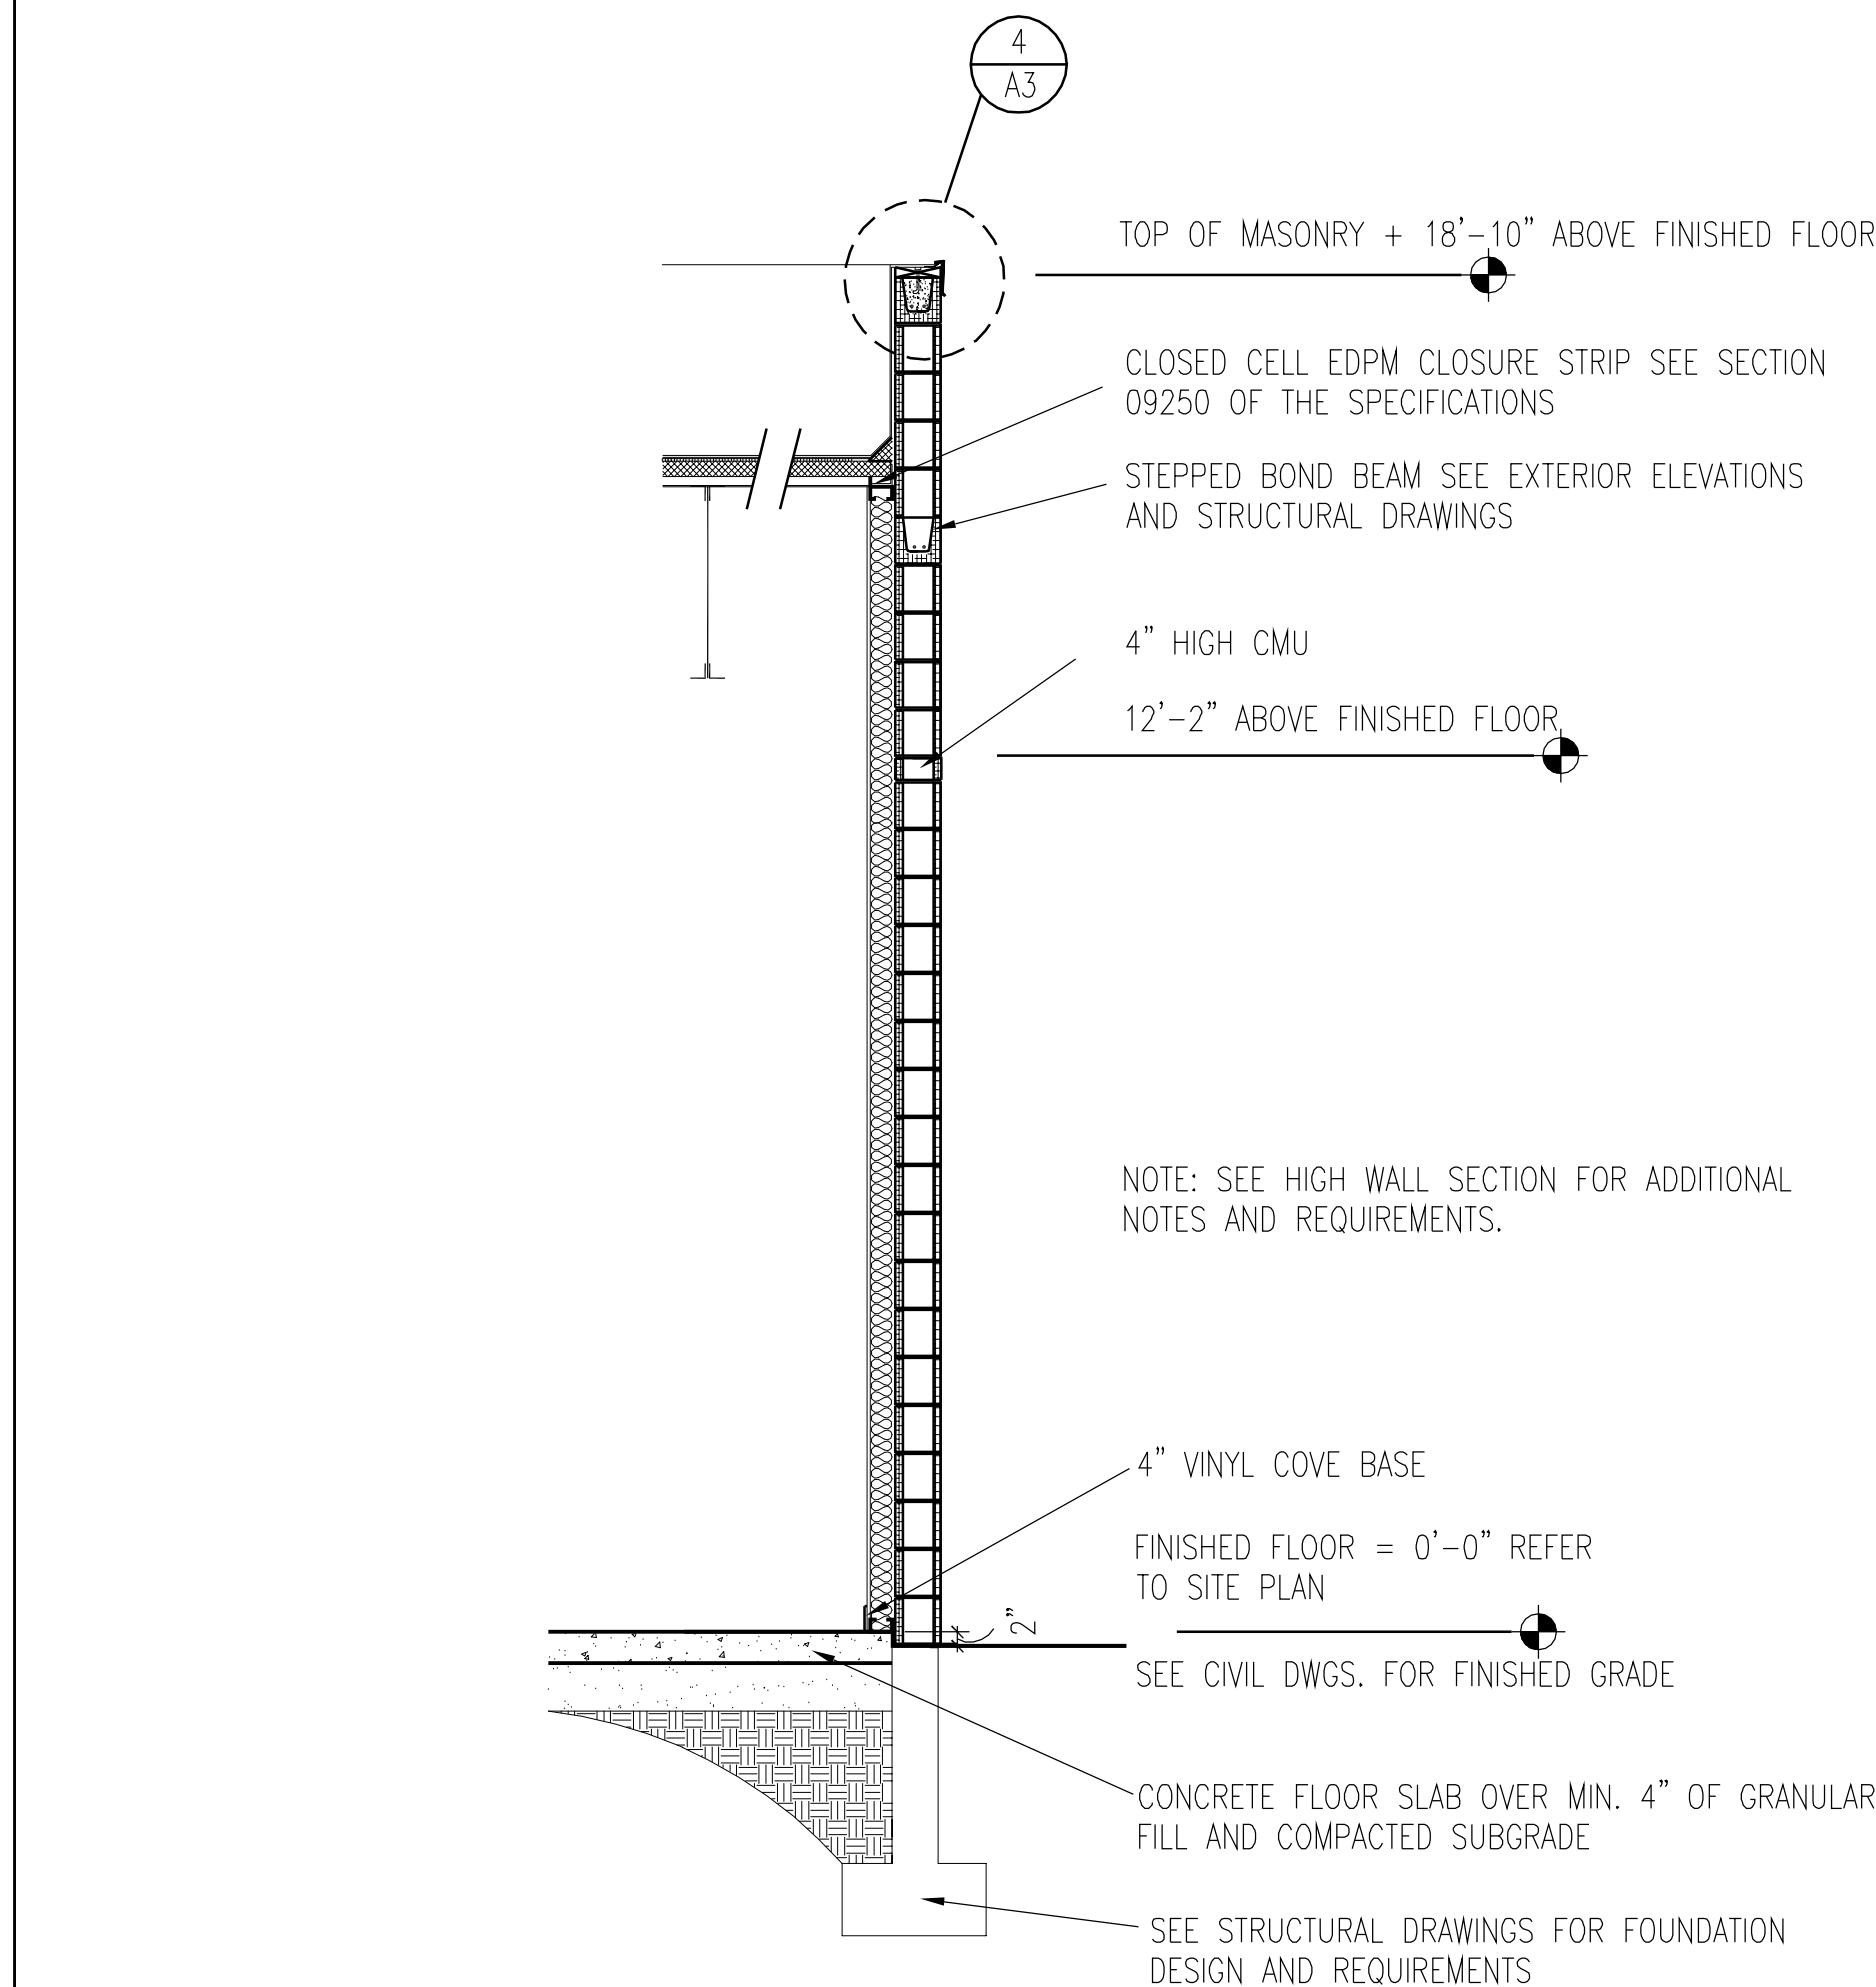


3/8" = 1'-0"
2 WALL SECTION END WALL

AWS02

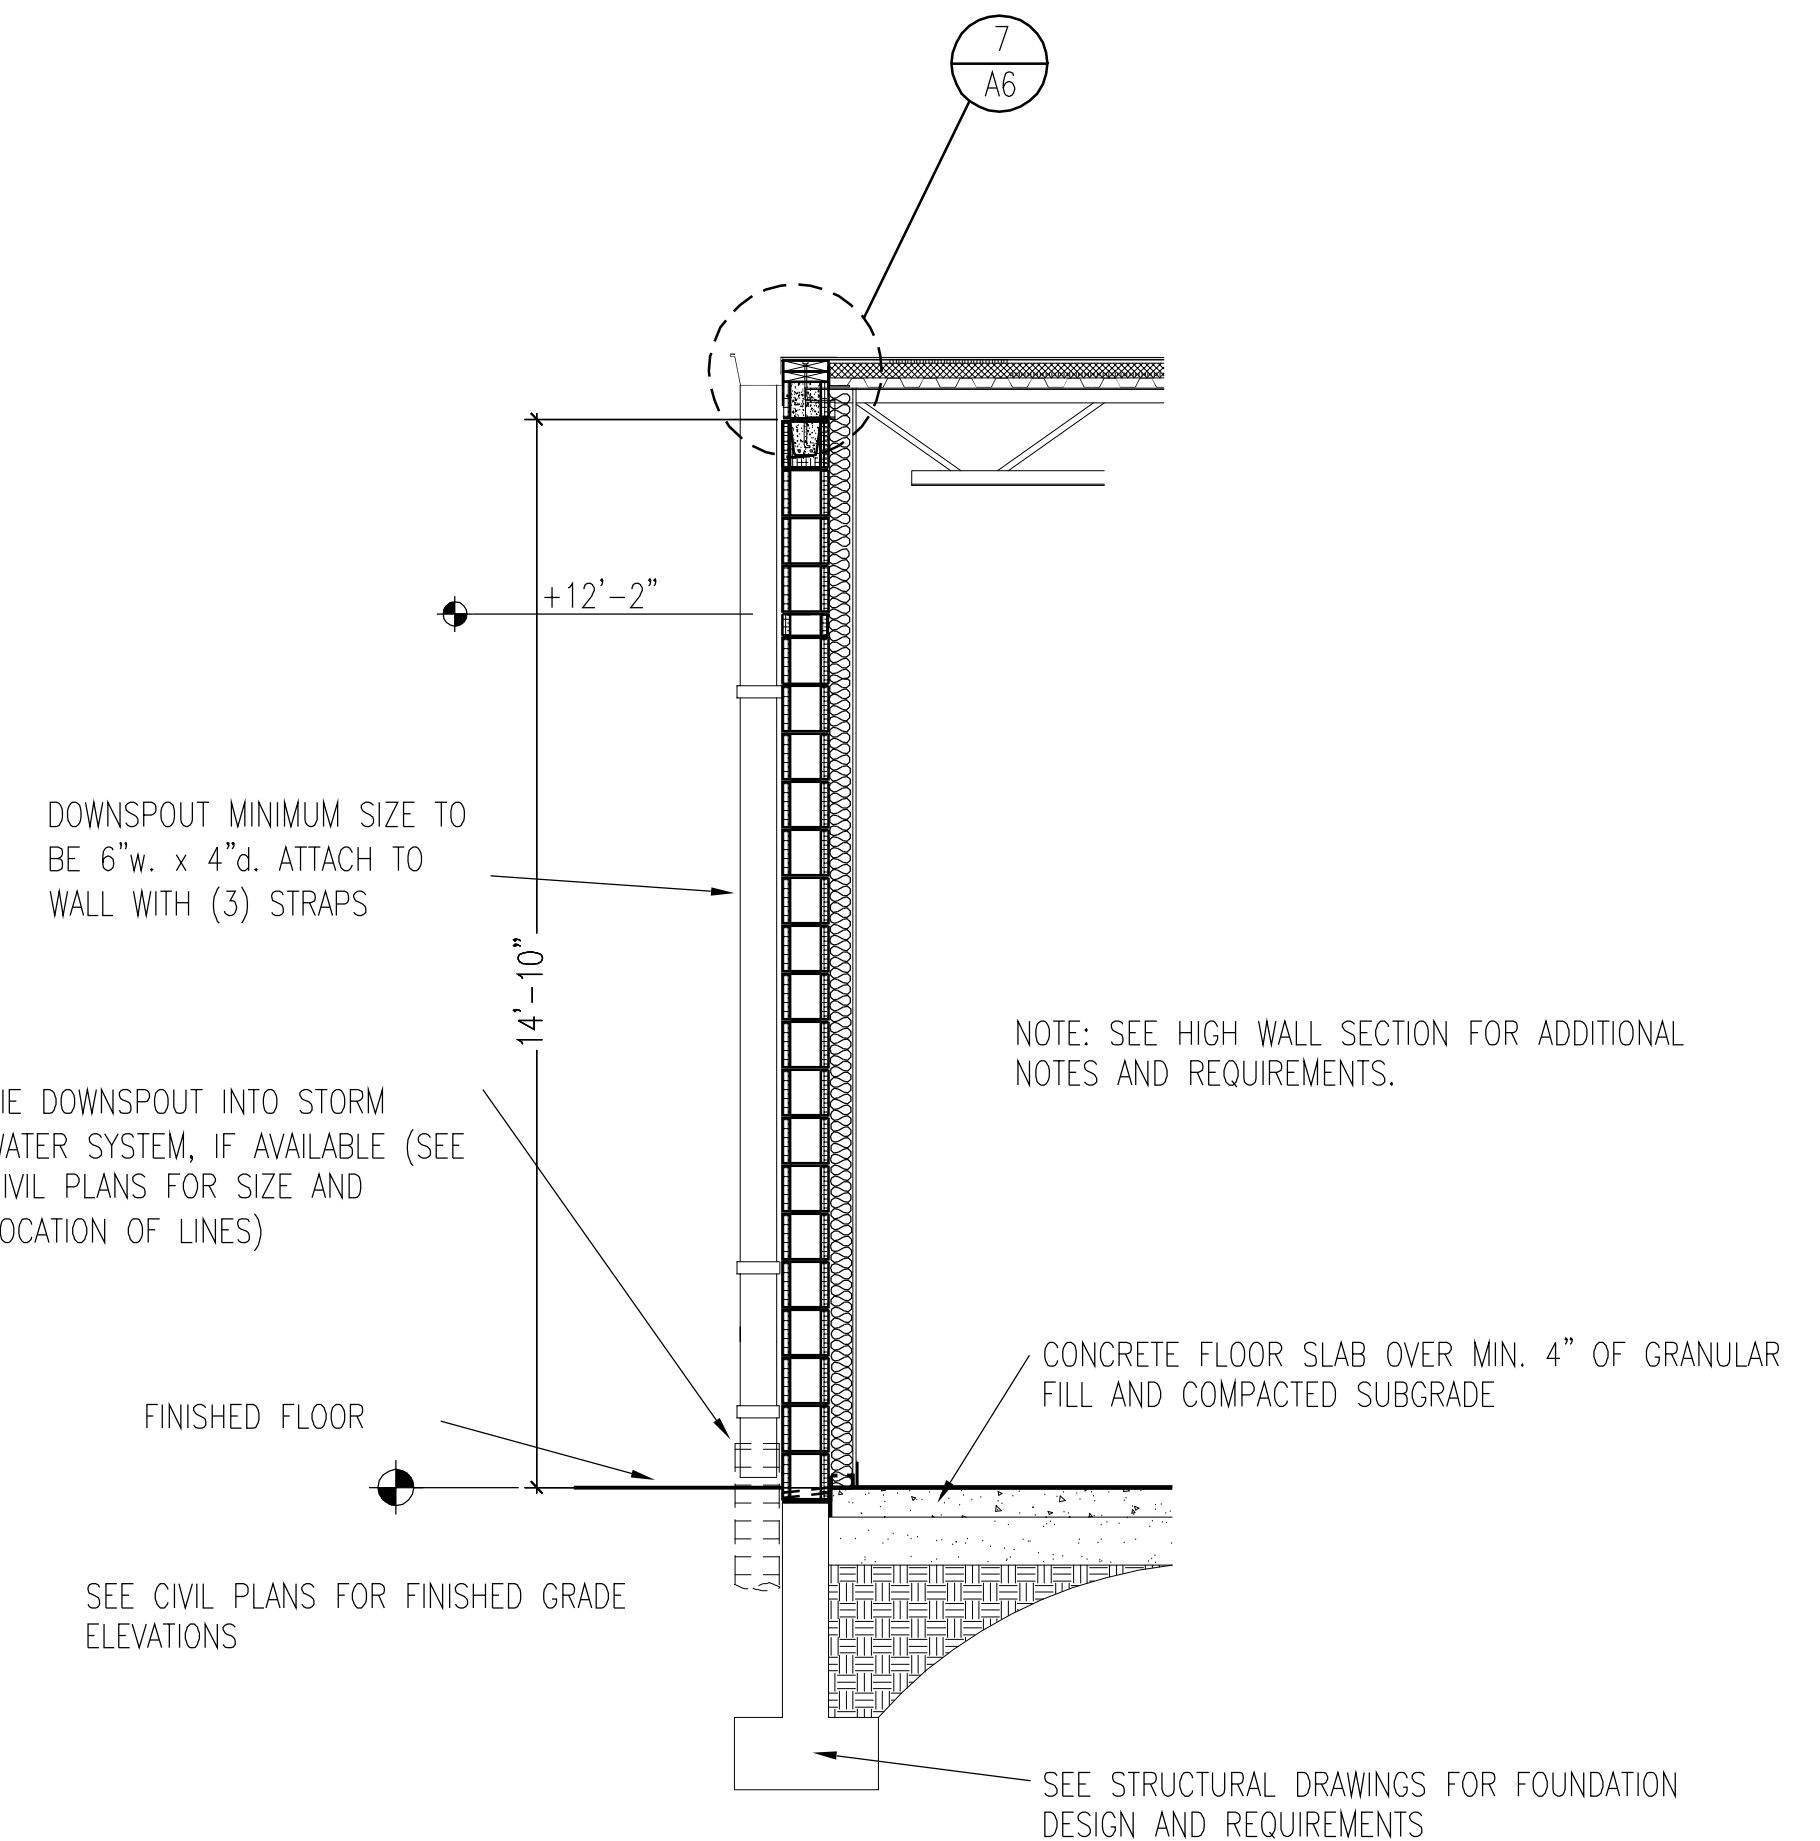

3/8" = 1'-0"
3 WALL SECTION LOW SIDE

AWS03

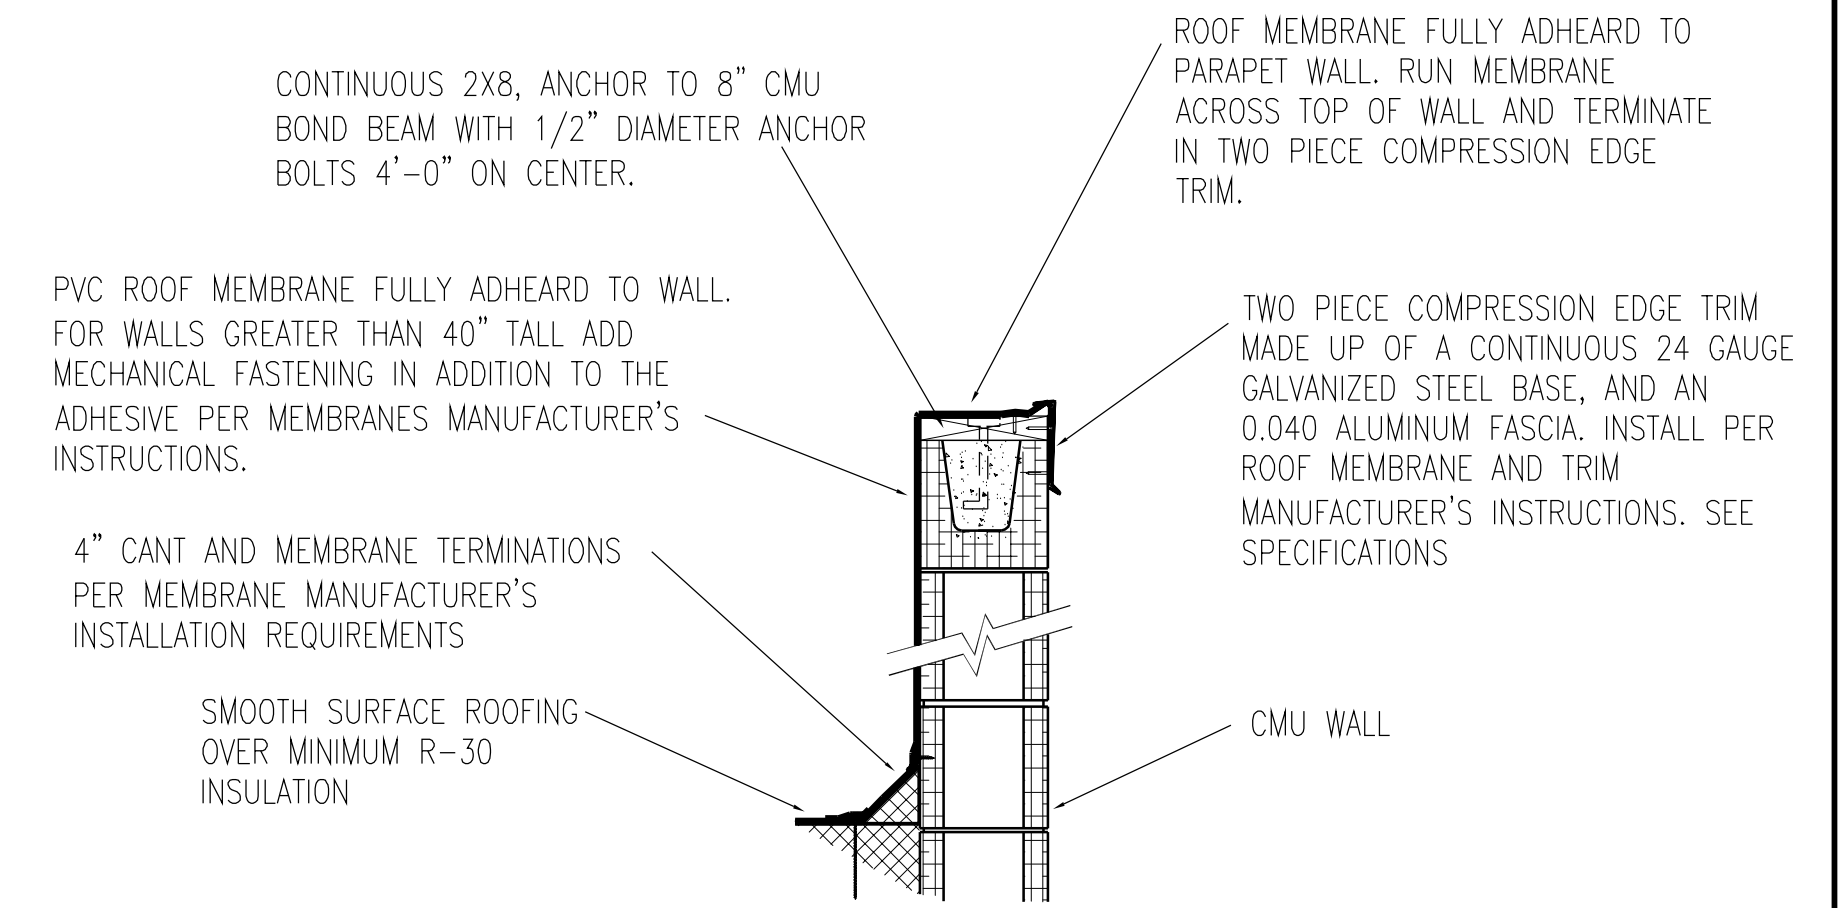

1" = 1'-0"
4 PARAPET DETAIL


AWS05

REVISIONS


1	2	3	4	5	6
---	---	---	---	---	---

AutoZone Store No. 3879
1207 FOREST AVE

PORTLAND ME 04103
EXTERIOR WALL SECTIONS

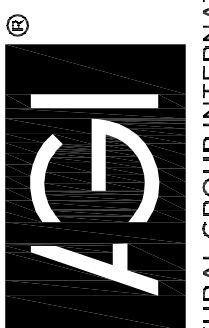

ARCHITECTURAL GROUP INTERNATIONAL
15 West Seventh Street, Covington, KY 41031
P: 859.261.5400 F: 859.261.5590
www.igi-usa.com
design@igi-usa.com

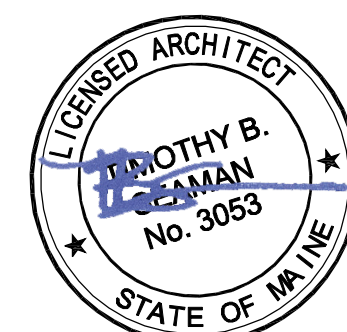

04/04/16

7N2-R

A-3