


3/8" = 1'-0"  
 1 WALL SECTION - SIDE WALL (storefront) AWS04N

REVISIONS	
1	REV1
2	REV2
3	REV3
4	REV4
5	REV5
6	REV6

AutoZone Store No. 3879  
 1207 FOREST AVE  
 PORTLAND ME 04103  
**EXTERIOR WALL SECTIONS**

**IGI**  
 ARCHITECTURAL GROUP INTERNATIONAL  
 15 West Seventh Street, Covington, KY 41031  
 P: 859.261.5400 F: 859.261.5590  
 www.igi-usa.com  
 designing the way you want to

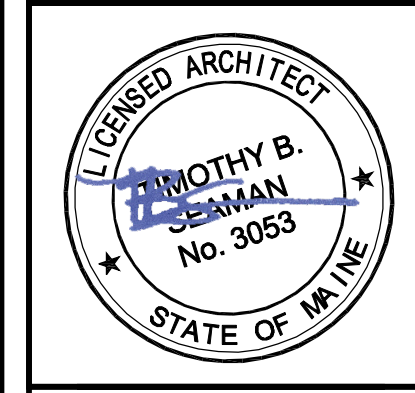

04/04/16

7N2-R

**A-3.1**