

1 | SCHEMATIC WIRING DIAGRAM - VENSTAR / LIGHTING CONTROL PANEL

2 | PANELBOARD - DIAGRAM

3 | PANELBOARD - MOUNTING HEIGHT SECTION

4 | OUTSIDE LIGHT SENSOR



1 | SCHEMATIC WIRING DIAGRAM - VENSTAR / LIGHTING CONTROL PANEL

2 | PANELBOARD - DIAGRAM

3 | PANELBOARD - MOUNTING HEIGHT SECTION


4 | OUTSIDE LIGHT SENSOR

5 | LIGHTING CONTROL SCHEDULE

REV	DESCRIPTION
1	REV1
2	REV2
3	REV3
4	REV4
5	REV5
6	REV6

AutoZone Store No. 3879
 1207 FOREST AVE
 PORTLAND ME 04103
LIGHTING CONTROL PANEL AND DETAILS

ENGINEER: DANNY E. DOSS P.E.
 132 Kelley Drive
 Rogers, Arkansas 72756
 TEL: (479) 631-1712 FAX: (479) 631-1854
 For Bidding & Contractor Information Contact:
 McGraw - Hill Construction Tel. 615-884-1017
 www.construction.com

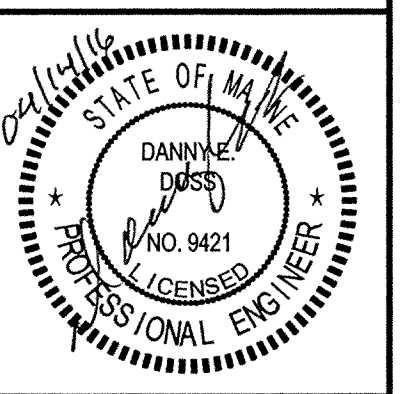

04/04/16

7N2-R

E-5