

190.5 x 58 = 11,049 = 76.73
 97 x 78 = 7566 = 52.54
 96.5 x 49.5 = 4776.75 = 33.17

162
 145.96 = 162.4

162.44

JOB#: 87083

SCOPE OF WORK - BARLOMEX
 MANUFACTURE & INSTALL
 SHEET 1.0:
 ITEM A - (1) D/F PYLON SIGN ONLY REFURB. W/
 CHANNEL LETTERS & EMC
 SHEET 1.1:
 PYLON DETAIL

SCOPE OF WORK - BARLO

GENERAL NOTES

SITE SURVEY REQUIRED

COLORS

SIGN (TOP)
 Cabinet: PTM S/G BLACK
 Retainer: 4 1/2"
 Face B/G: 3/16" WHITE LEXAN W/ IVORY
 B/G 3630-005 & GOLD NUGGET
 3630-141 VINYL OVERLAY
 Copy: GOLD NUGGET 3630-141, WHITE
 3630-20 & BLACK 3630-22





SIGN (LOWER)
 Cabinet: PTM S/G BLACK
 Retainer: 2" PTM S/G BLACK
 Face B/G: 3/16" WHITE LEXAN
 Copy: FUTURE TENANTS- BLACK
 3630-36 & IVORY 3630-005 APPLIED
 VINYL
 "PORTLAND BOXING"- BLACK
 3630-22 & RED 3630-33 APPLIED
 VINYL W/ TWO LINE OF 6"
 CHANGEABLE ZIP-TRACK LETTERS

POLES
 Pole: EXISTING 10" STEEL PTM S/G BLACK
 Pole Cover: ALUM. PTM IVORY 3630-005
 & PTM S/G BLACK

ALL COLORS ARE FOR REPRESENTATION ONLY,
 SEE ACTUAL SAMPLES FOR COLOR MATCH.

SIGN DISPOSITION
 Store for Barlo Leave @ Site Dispose
 Store for Customer Chargeable N/A

GENERAL INFO.
 Sq. Ft: 162.2 SQF.
 TOTAL

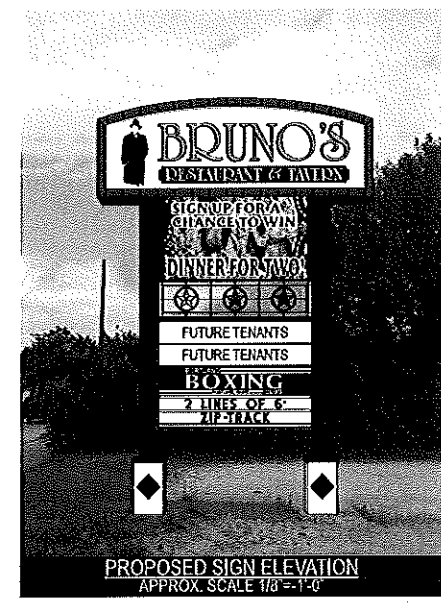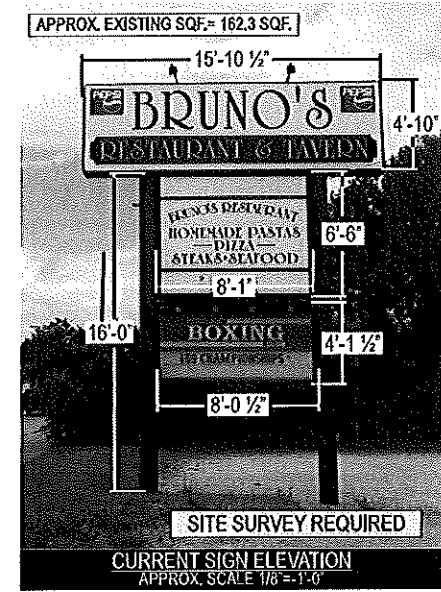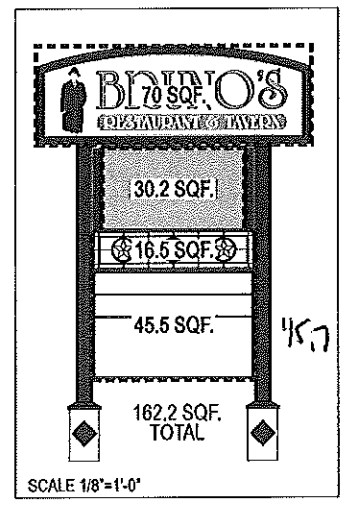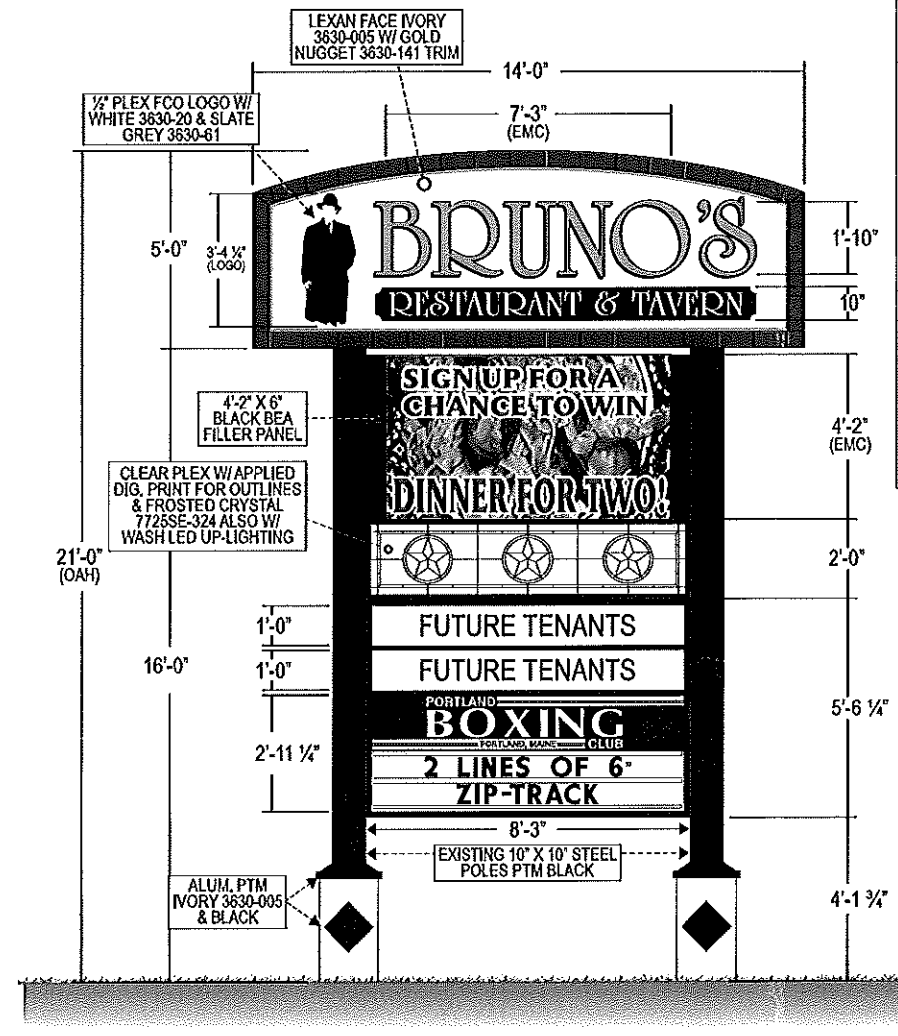

A (1) D/F PYLON REFURB. W/ CHANNEL LETTERS & EMC
 SCALE 1/4\"/>

Sign Type	S/F	D/F	ILL	Non-ILL	Interior	Exterior	ELECTRONIC MESSAGE CENTER	PROJECT APPROVAL - PRESALE	Job Name:	BRUNO'S RESTAURANT
Custom	Extrusion	Box Depth:			Framing: Steel	Alum.	Red Amber (RGB)	Design: _____ Date: _____	Location:	33 Allen Ave. Portland ME 04103
Rot. Size: 2 1/2"	Face Mat: LEXAN	Thickness: 3/16"	Copy: VINYL				Matrix: 80 X 140	Sales: _____ Date: _____	Design Specifications Accepted By:	MO
							Cabinet Size: 4'-2" X 7'-3"	Design: _____ Date: _____	Client:	RB
							Pixel Size: 16 MM	Estimating: _____ Date: _____	Landlord:	Date: 8/12/11
							T & T Weather Station	Engineering: _____ Date: _____		
							Comm: Fiber DC RF PM Cell	Sales: _____ Date: _____		
							Material: Non-Illuminated Illuminated	Production: _____ Date: _____		
							Computer Provided: Y N	Installation: _____ Date: _____		

ELECTRIC	Existing	Required
Circuits		6
Amp		20A
Voltage		120V
U.L.		

STEEL	Existing	Required
Size		
Length		
W. Thickness		
Stub Size		
Stub Length		
W. Thickness		

PLATE	W	L	Th
GUSSETS	W	L	Th
ANCHOR BOLTS	L	HOOK	Dia

MATERIAL OPTIONS & ESTIMATE

REVISIONS	Date	Comment
	8-16	REVISED EMC IMAGE
	10-28	REVISED SIGN LAYOUT PER RB NOTES & REMOVED OPTION 2
	11-7	CALLED OUT & ILLUSTRATED SQUARE FOOTAGE
	11-22	REVISED TENANT PANEL LAYOUT & ADDED ARTWORK W/ COLORS
	12-9	REVISED SIGN LAYOUT PER GREG SURVEY & REVISED THE LOWER CABINET TO BE NEW
	1-5-12	REVISED TENANT PANEL LAYOUT TO INCLUDE ZIP-TRACK LETTERS PER RB
	3-5-12	PUT JOB ON HOLD, REVISED TENANT PANEL LAYOUT & COLORS W/ OPTIONS PER CLIENT
	3-19-12	TOOK JOB OFF HOLD & REVISED TENANT COPY


TIME SUMMARY	0-Art/Eng.	5-Neon
	Arta/Ingenieria	Neon
	1-Pat/Vin.	6-Finish
	Patrones/Vinyl	Acabado
	2-Let. Fab.	7-Paint
	Letras Fabricacion	Pintura
	3-Screen	8-Install
	Pantalla	Instalacion
	4-Met. Fab.	9-Misc.
	Fabricacion	Miscelaneos

BARLO SIGNS
 158 Greeley St., Hudson, NH 03051
 (603) 882-2638 Fax (603) 882-7680

File Name: BRUNOS 11088182 PP
B-11-08-8182
 SHEET: 1.0

RECEIVED

MAR 20 2012

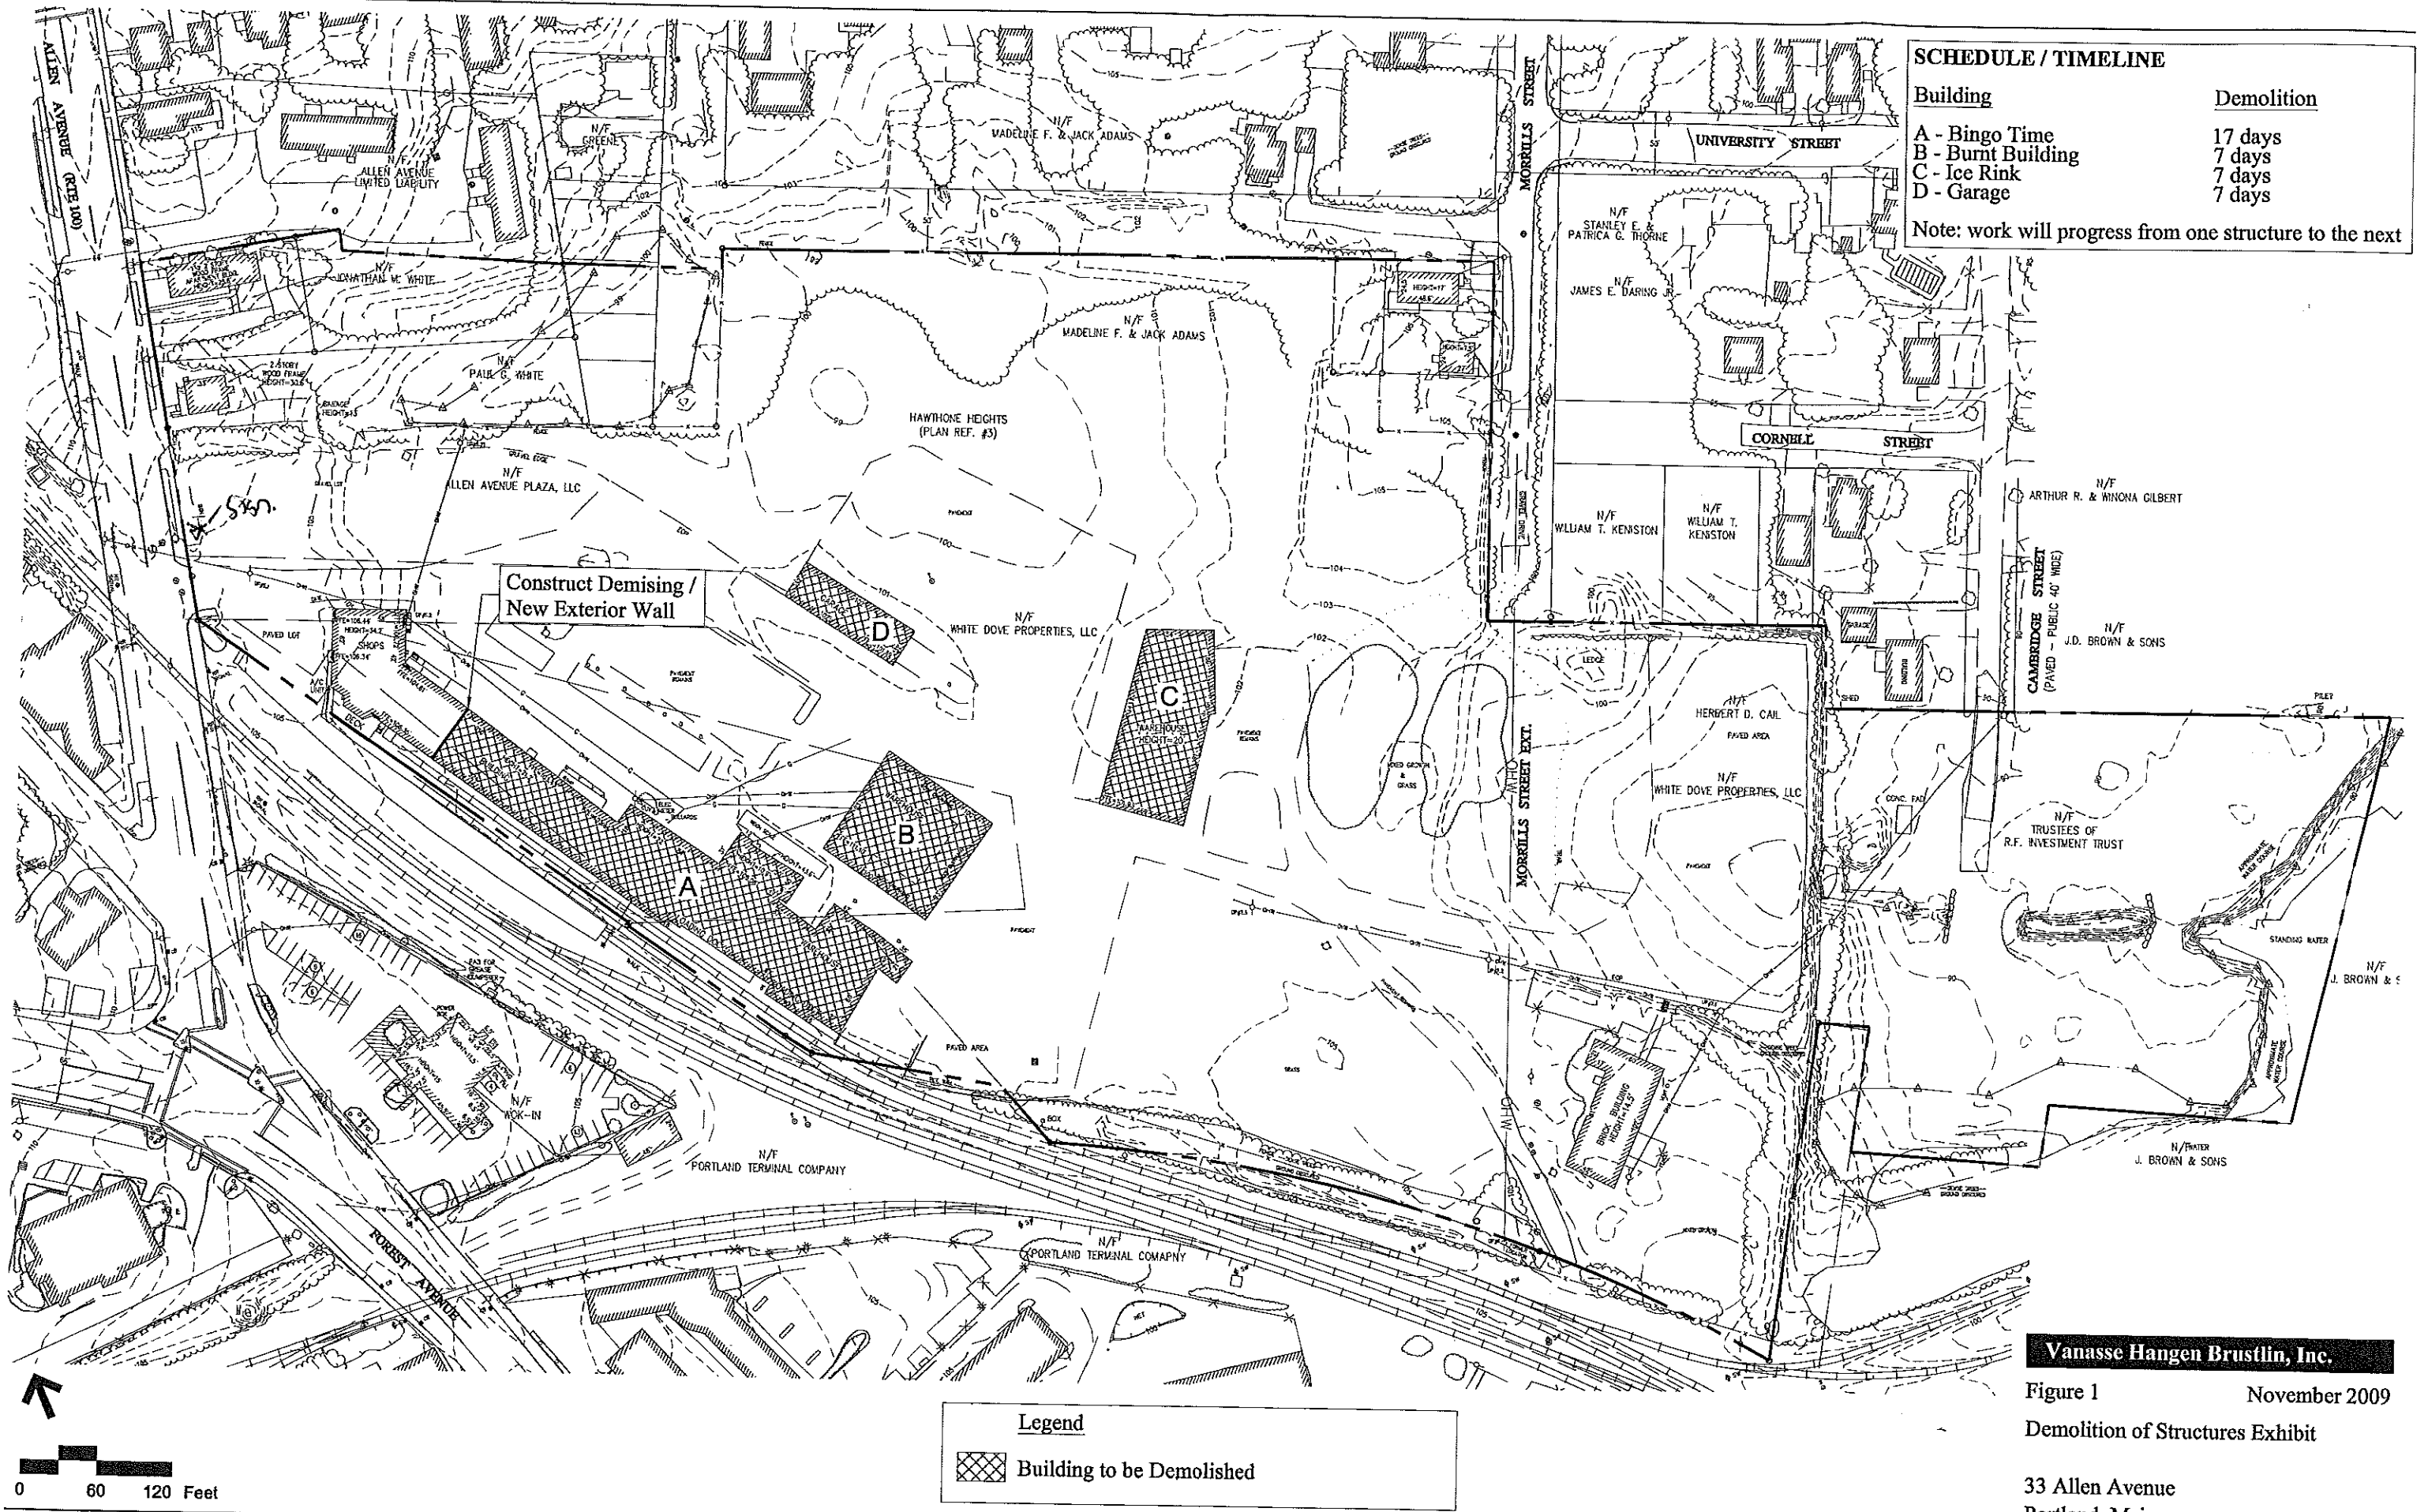

Vanasse Hangen Brustlin, Inc.


Figure 1 November 2009

Demolition of Structures Exhibit

33 Allen Avenue
Portland, Maine



JOB#: 87083

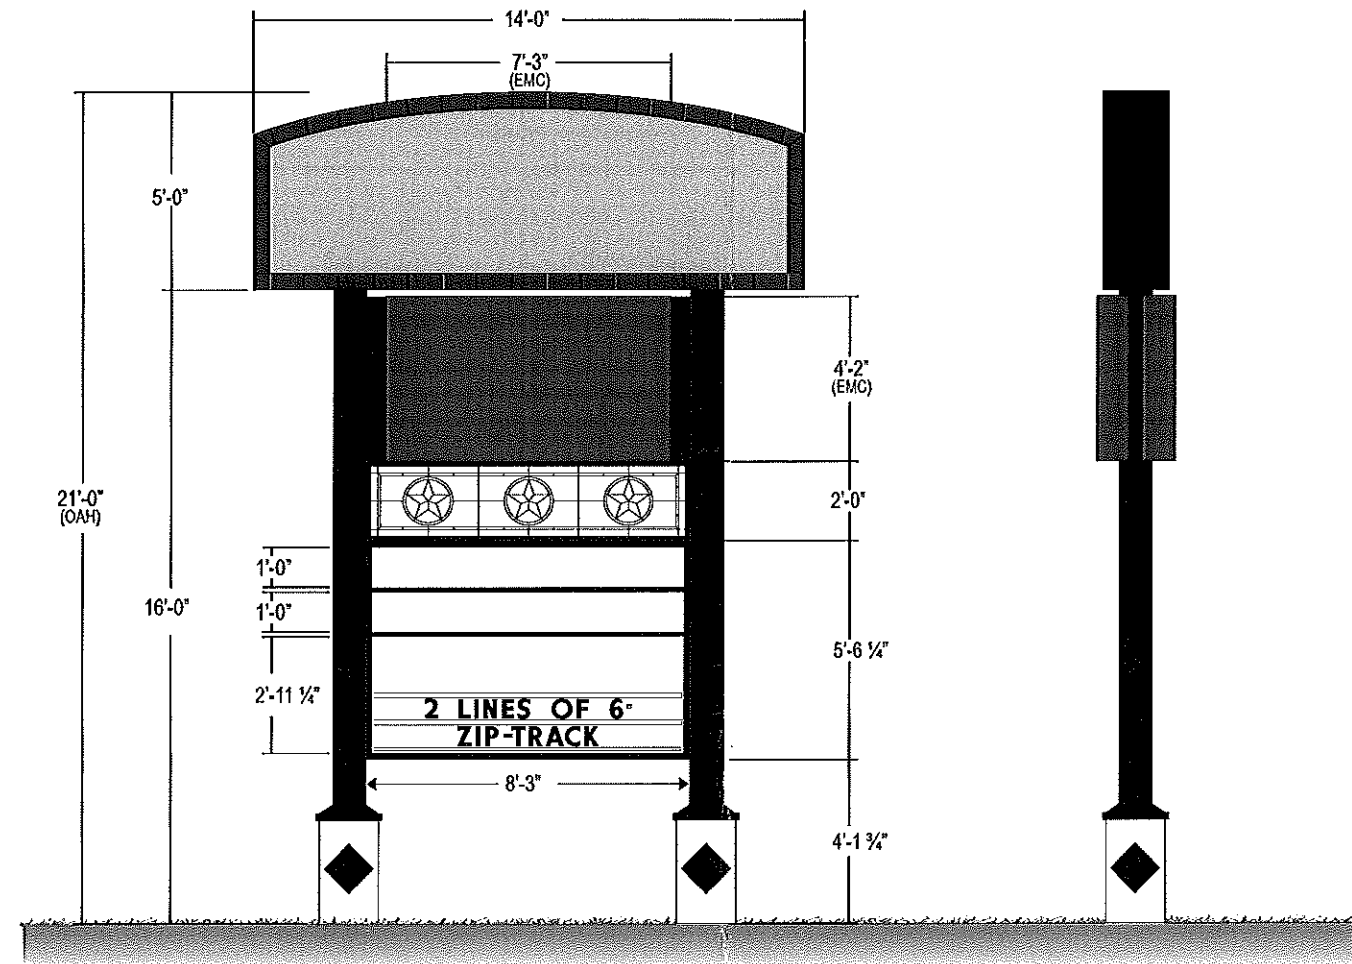


EXISTING 6'-6" CABINET TO BE RELOCATED TO BOTTOM OF SIGN. NEW FACES TO BE INSTALLED AS SHOWN WITH NEW 1 1/2" DIVIDER BARS. LAMPS AND BALLASTS TO BE REPLACED AS NEEDED.

EXISTING STEEL WILL BE CUT AT 17'-2" ABOVE GRADE. INSTALLERS TO WELD 5" ID PIPE WITH PLATE TO 10" TUBE.

EMC TO HAVE FILLER PANELS ON EACH SIDE. EACH PANEL WILL BE APPROXIMATELY 6" WIDE. FABRICATORS TO CONFIRM UNIT SIZE BEFORE MAKING FILLERS.

TOP CABINET TO HAVE CUSTOM FAB'D RETAINER. RETAINER TO BE 5" TALL (ACROSS FACE) AND 2" DEEP. COBBLESTONE EFFECT TO BE ACHIEVED WITH STRIPES OF WHITE VINYL.

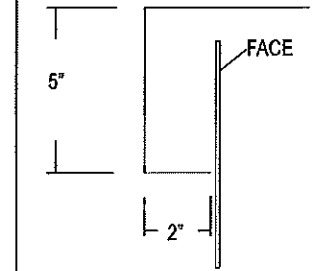

A (1) D/F PYLON REFURB. W/ CHANNEL LETTERS & EMC
SCALE 1/4"=1'-0"

RECEIVED

MAR 20 2012

Dept. of Building Inspections
City of Portland Maine

Job Name: BRUNO'S RESTAURANT		<p>158 Greeley St., Hudson, NH 03051 (603) 882-2638 Fax (603) 882-7680</p>
Location: 33 Allen Ave. Portland ME 04103		
Design Specifications Accepted By:	Drawn By: MO	
Client:	Sales Rep: RB	
Landlord:	Date: 8/12/11	File Name: BRUNOS 11088182 PP
<p>© COPYRIGHT 2011 THE BARLO GROUP THIS DESIGN CONCEPT IS THE PROPERTY OF THE BARLO GROUP. ALL PRODUCTION AND DUPLICATION RIGHTS ARE RESERVED BY THE BARLO GROUP. THIS PRINT IS DESIGNED FOR YOUR PERSONAL USE AND IS NOT TO BE USED OUTSIDE YOUR ORGANIZATION OR DELETED IN ANY FASHION.</p>		<p>B-11-08-8182 SHEET: 1.1</p>