

Gawron Turgeon ARCHITECTS
 29 Black Point Road
 Scarborough, Maine 04074
 www.gawronturgeon.com
 207-883-6307 tel 207-883-0361 fax

MAINE DEA
 312 CANCO ROAD
 PORTLAND, MAINE


REVISIONS		
#	DATE	DESCRIPTION

DATE:	05-07-13
PROJECT #:	040113
DRAWN BY:	DLP
CHECKED BY:	SWG
DRAWING SCALE:	AS NOTED

SHEET TITLE
 OVERALL BUILDING PLAN

A100

© COPYRIGHT 1985-2008
 REPRODUCTION OR BASE OF THIS
 DOCUMENT WITHOUT WRITTEN
 PERMISSION OF GAWRON TURGEON
 ARCHITECTS IS PROHIBITED

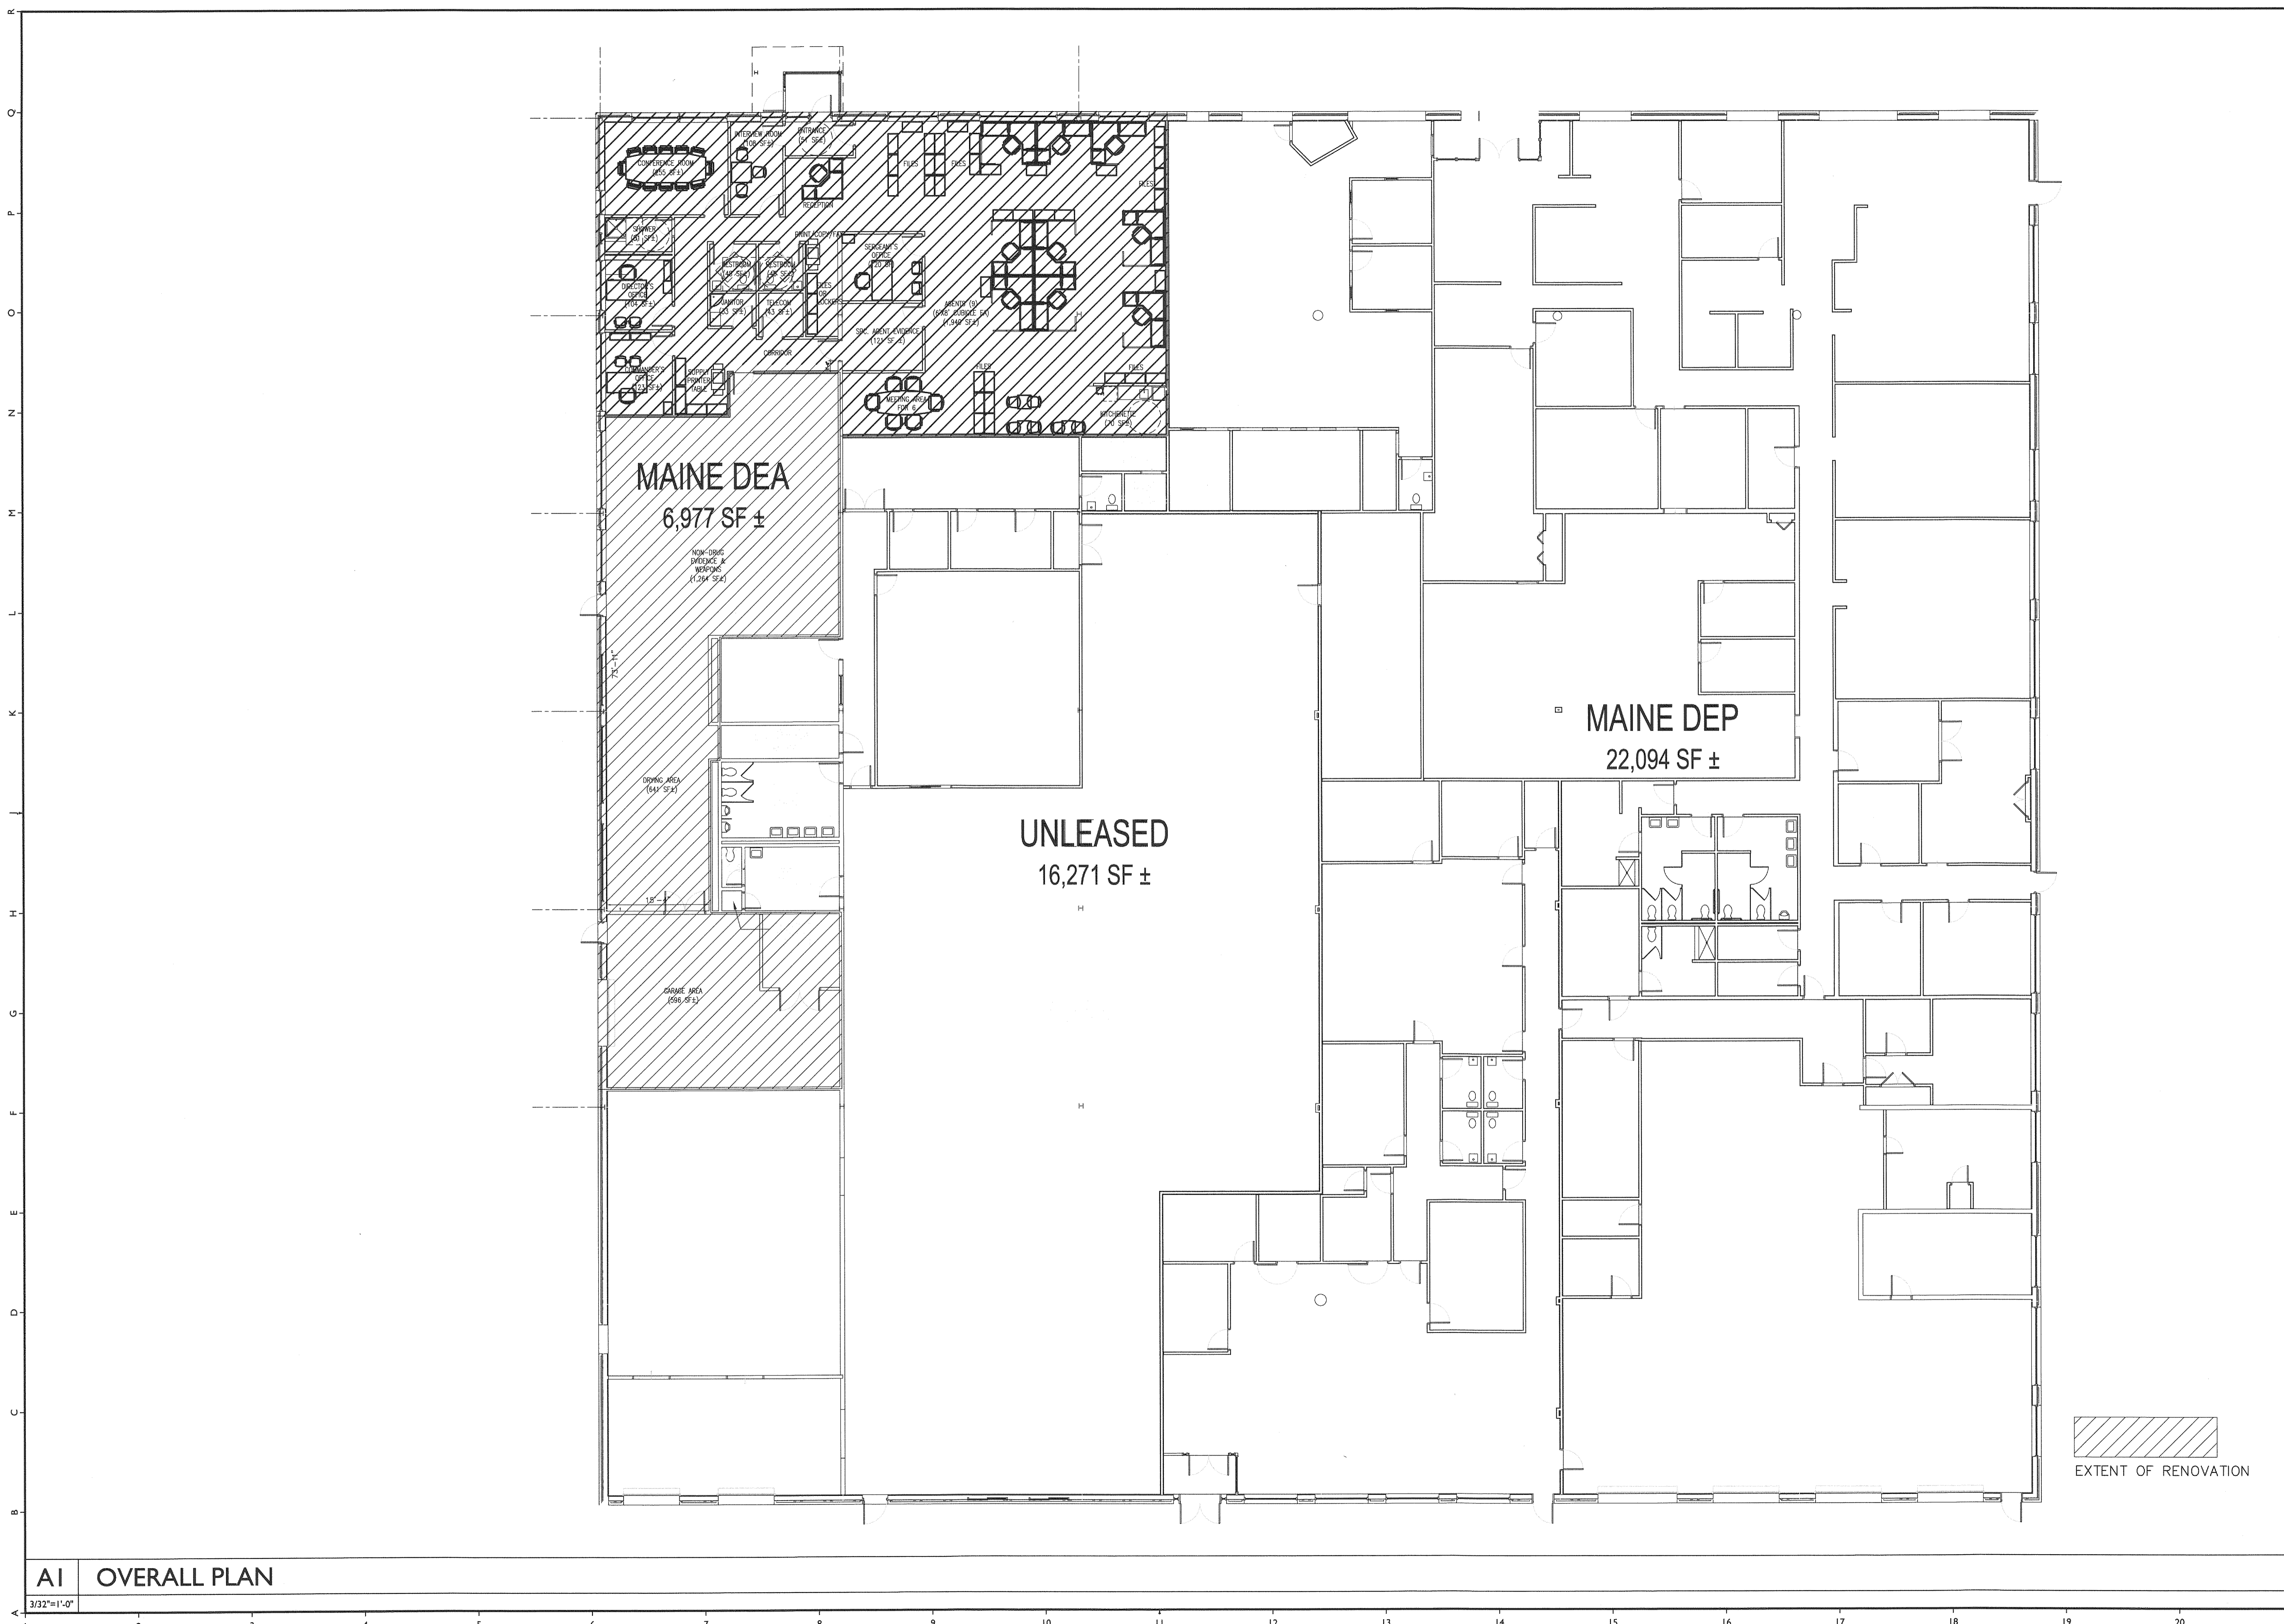

13/07/2013 11:45:00 AM - Main:0501 - Architecture & Interior/Finishing/Drawings/040113 - 2013.dwg, 1000, 12708113 13:07:46, qps