
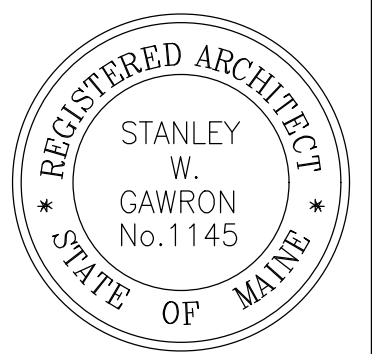


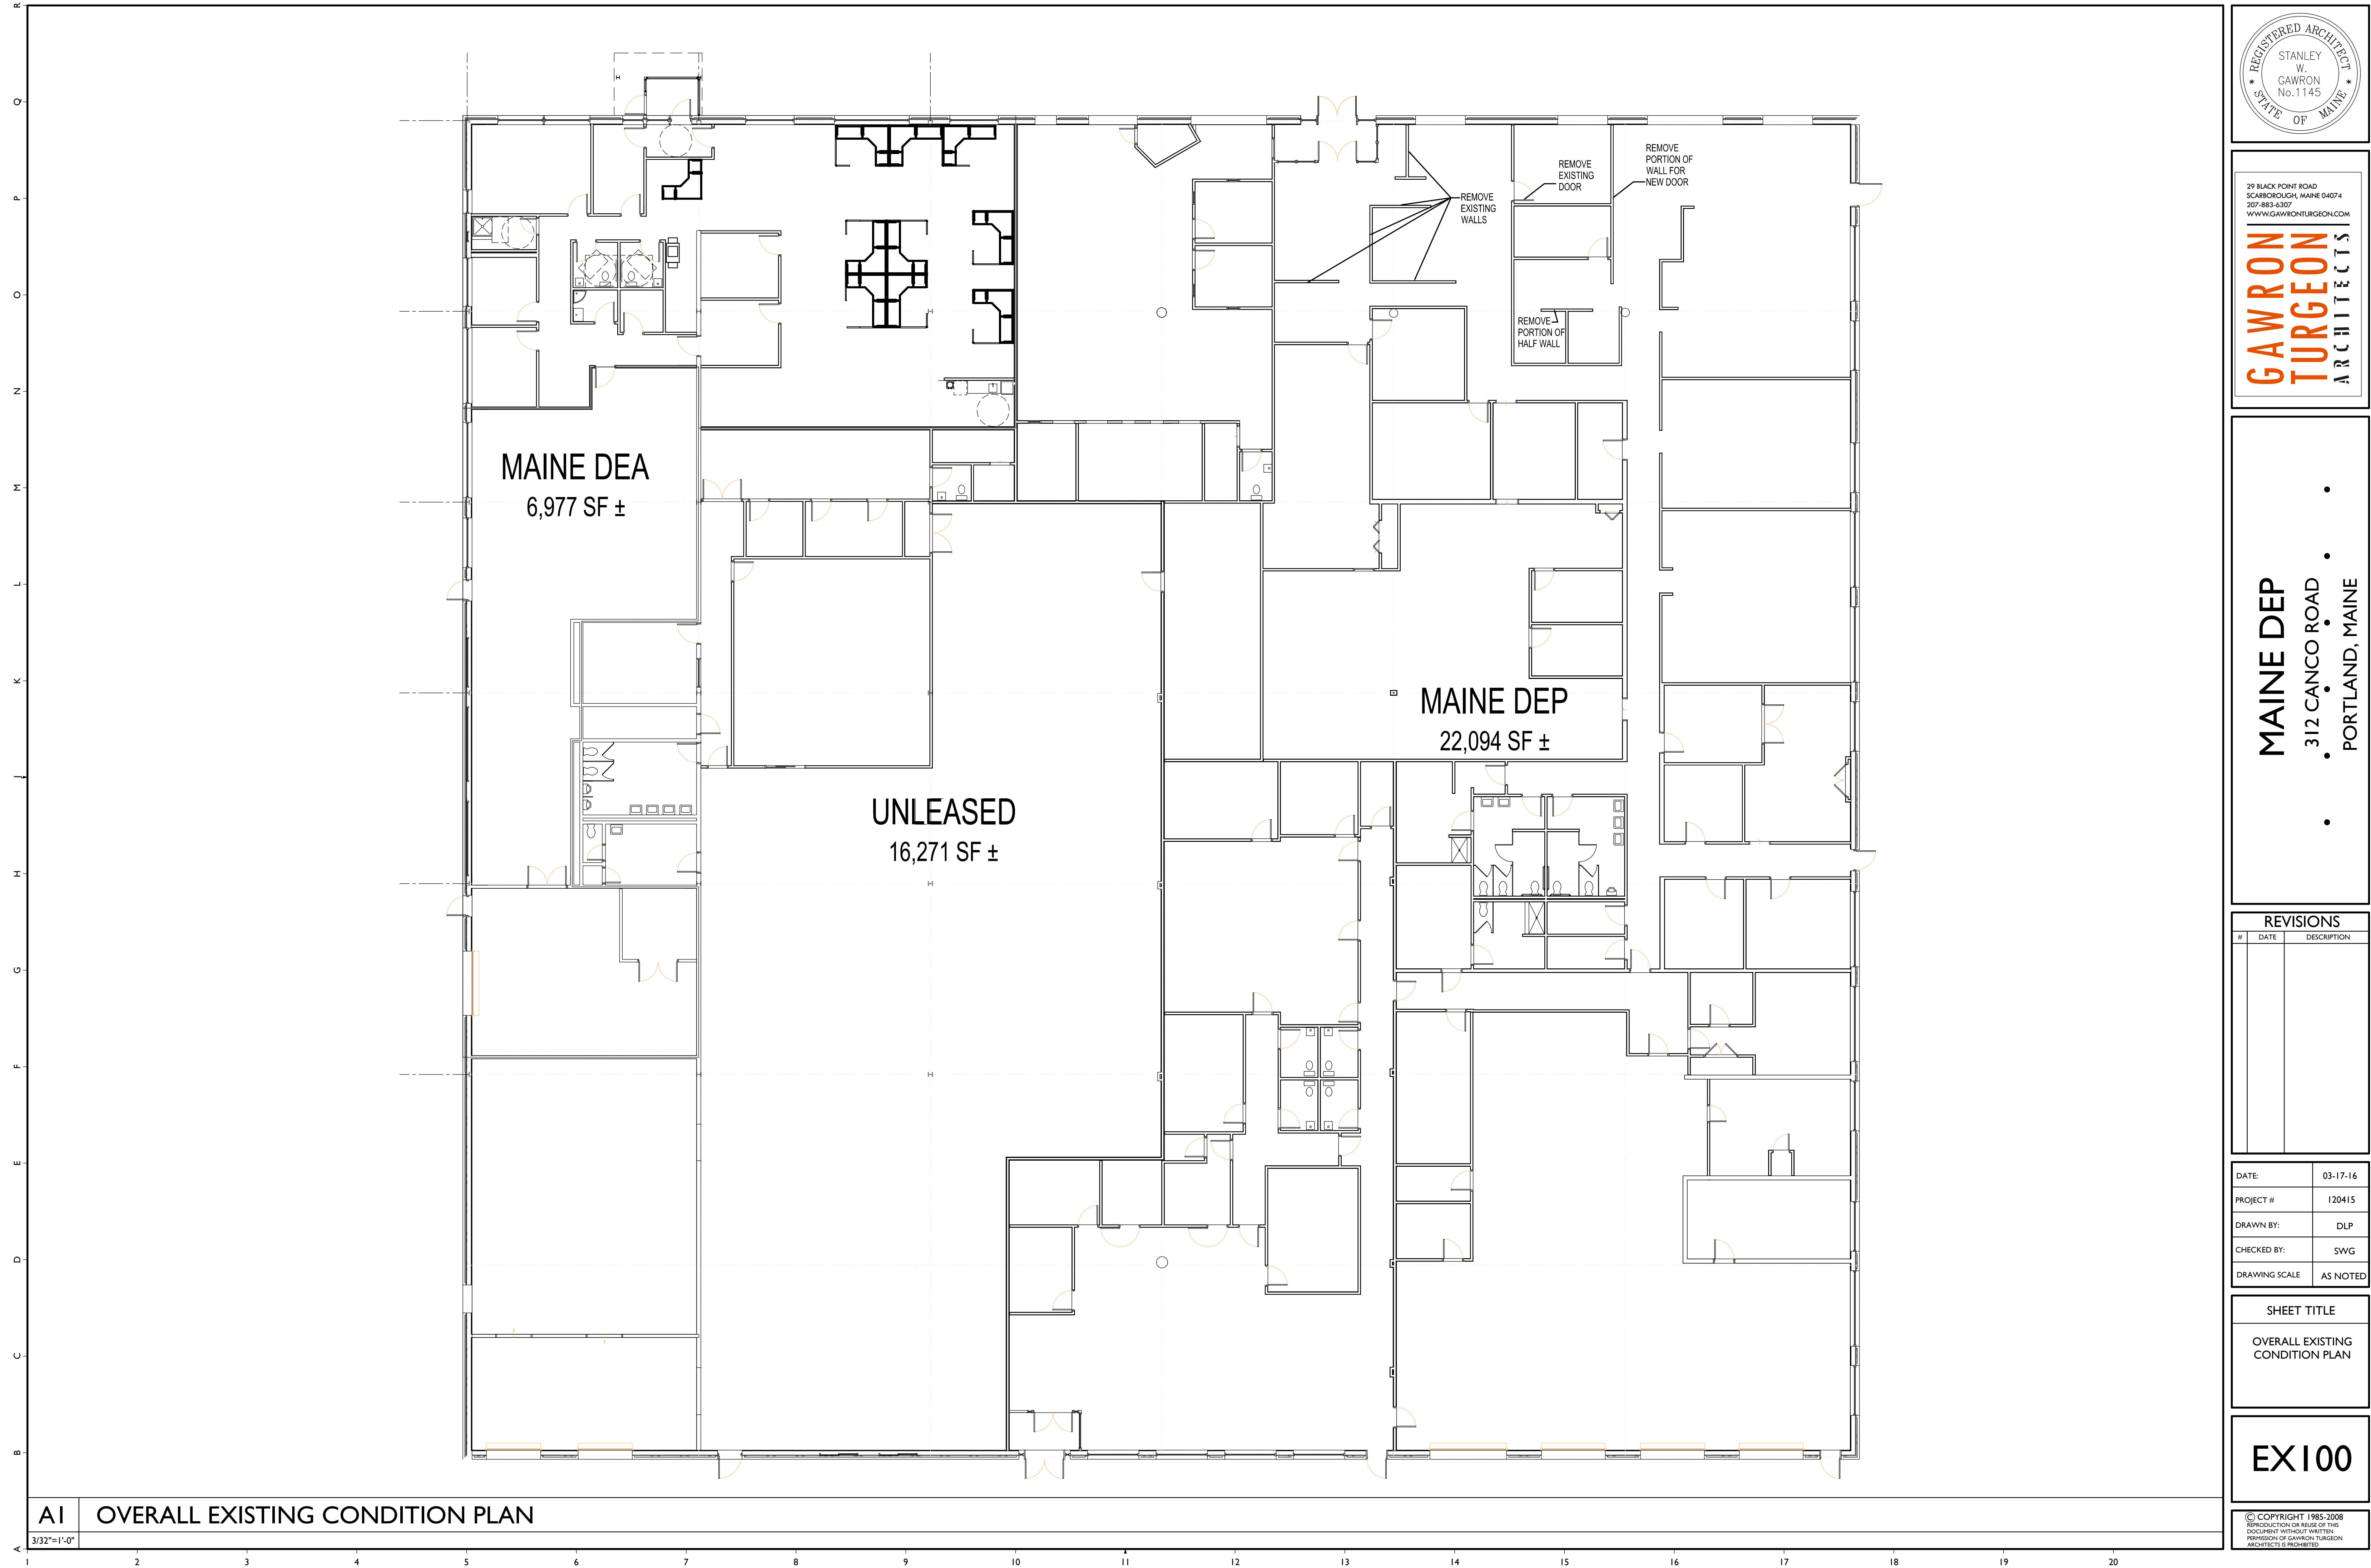

29 BLACK POINT ROAD
SCARBOROUGH, MAINE 04074
207-883-6307
WWW.GAWRONTURGEON.COM

**GAWRON
TURGEON**
ARCHITECTS

MAINE DEP
312 CANCO ROAD
PORTLAND, MAINE

REVISIONS		
#	DATE	DESCRIPTION

DATE:	03-17-16
PROJECT #	120415
DRAWN BY:	DLP
CHECKED BY:	SWG
DRAWING SCALE	AS NOTED

SHEET TITLE
OVERALL EXISTING
CONDITION PLAN

EX100

© COPYRIGHT 1985-2008
REPRODUCTION OR REUSE OF THIS
DOCUMENT WITHOUT WRITTEN
PERMISSION OF GAWRON TURGEON
ARCHITECTS IS PROHIBITED

AI OVERALL EXISTING CONDITION PLAN

3/32"=1'-0"