
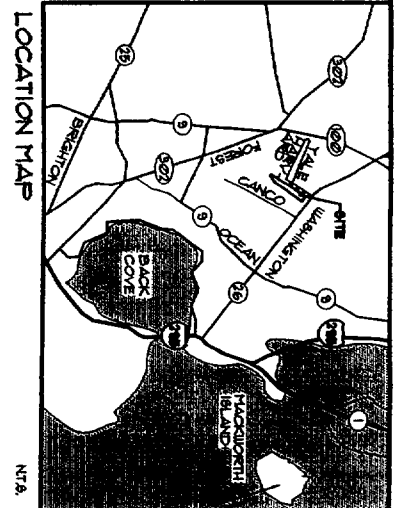


CENTERLINE DATA		PROPERTY LINE DATA	
LINE	BEARING	LENGTH	AREA
<b>PROPERTY LINE DATA</b>			
LINE	BEARING	LENGTH	AREA
EASEMENT LINE DATA	
LINE	BEARING
FUD EASEMENT LINE DATA	
LINE	BEARING

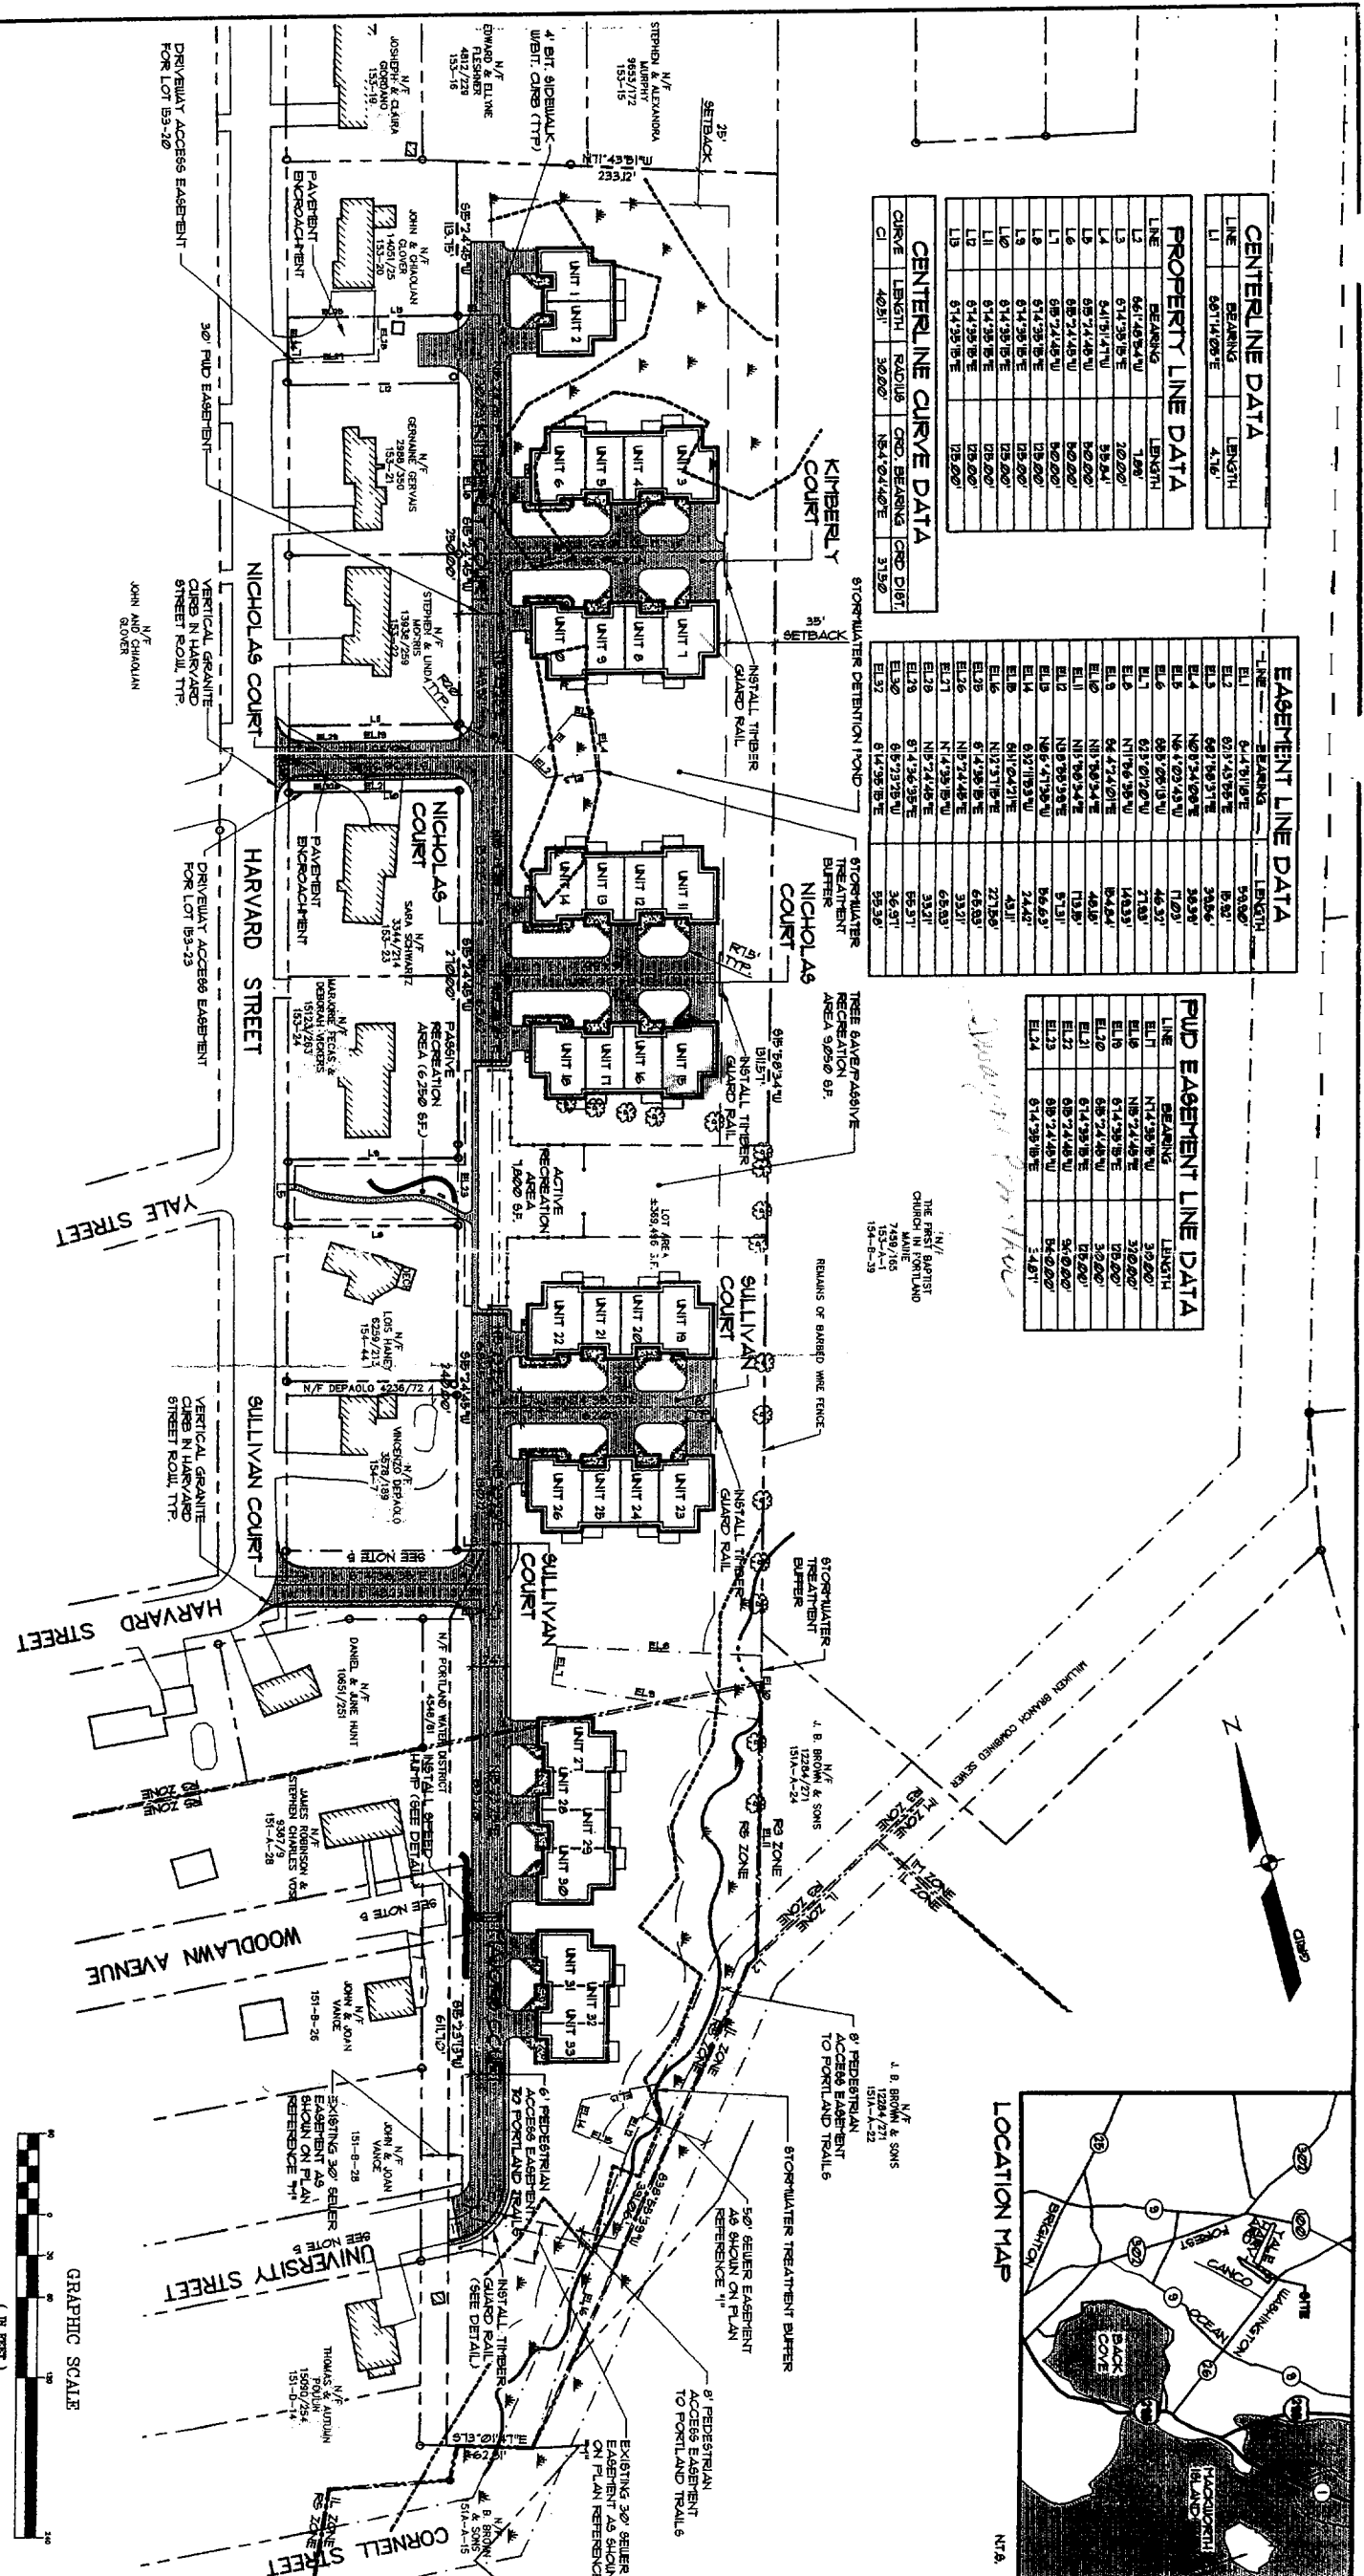

LEGEND	DESCRIPTION	PROPOSED
(Symbol)	PROPERTY ROW	(Symbol)
(Symbol)	SETBACK	(Symbol)
(Symbol)	EASEMENT	(Symbol)
(Symbol)	CENTERLINE	(Symbol)
(Symbol)	FOUNTAIN	(Symbol)
(Symbol)	IRON PIPE/ROOD	(Symbol)
(Symbol)	CURVE/LINE NO.	(Symbol)
(Symbol)	BUILDINGS	(Symbol)
(Symbol)	WETLANDS	(Symbol)
(Symbol)	EDGE WETLAND	(Symbol)
(Symbol)	SIGN	(Symbol)
(Symbol)	STREET	(Symbol)
(Symbol)	EDGE PAVEMENT	(Symbol)
(Symbol)	TRAILLINE	(Symbol)
(Symbol)	BAND WIRE FENCE	(Symbol)
(Symbol)	STOCKADE FENCE	(Symbol)
(Symbol)	ZONE LINE	(Symbol)

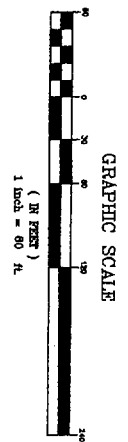

**SITE PLAN**  
**FOR**  
**RADCLIFFE GLEN**  
 HARVARD STREET  
 PORTLAND, MAINE  
**FOR:**  
**LARRY STURDIVANT**

**Sebago Technics**  
 Engineering Expertise You Can Build On  
 One Global Street  
 Westbrook, Me 04098-1339  
 Tel (207) 856-0277

DATE	STATUS
8/2/02	SUBMITTED FOR PLANNING BOARD SIGNATURE
7/5/02	SUBMITTED FOR PUBLIC HEARING
6/11/02	SUBMITTED FOR SITE PLAN SUBMISSION
05/14/02	SUBMITTED FOR 5/28/02 PLANNING BOARD WORKSHOP
04/17/02	SUBMITTED FOR 4/23/02 PLANNING BOARD WORKSHOP

STATE OF MAINE  
 DANIEL  
 REGISTERED PROFESSIONAL ENGINEER  
