


2/5/15

\* 282 HARVARD ST. PORTLAND

APAL Builders, LLC

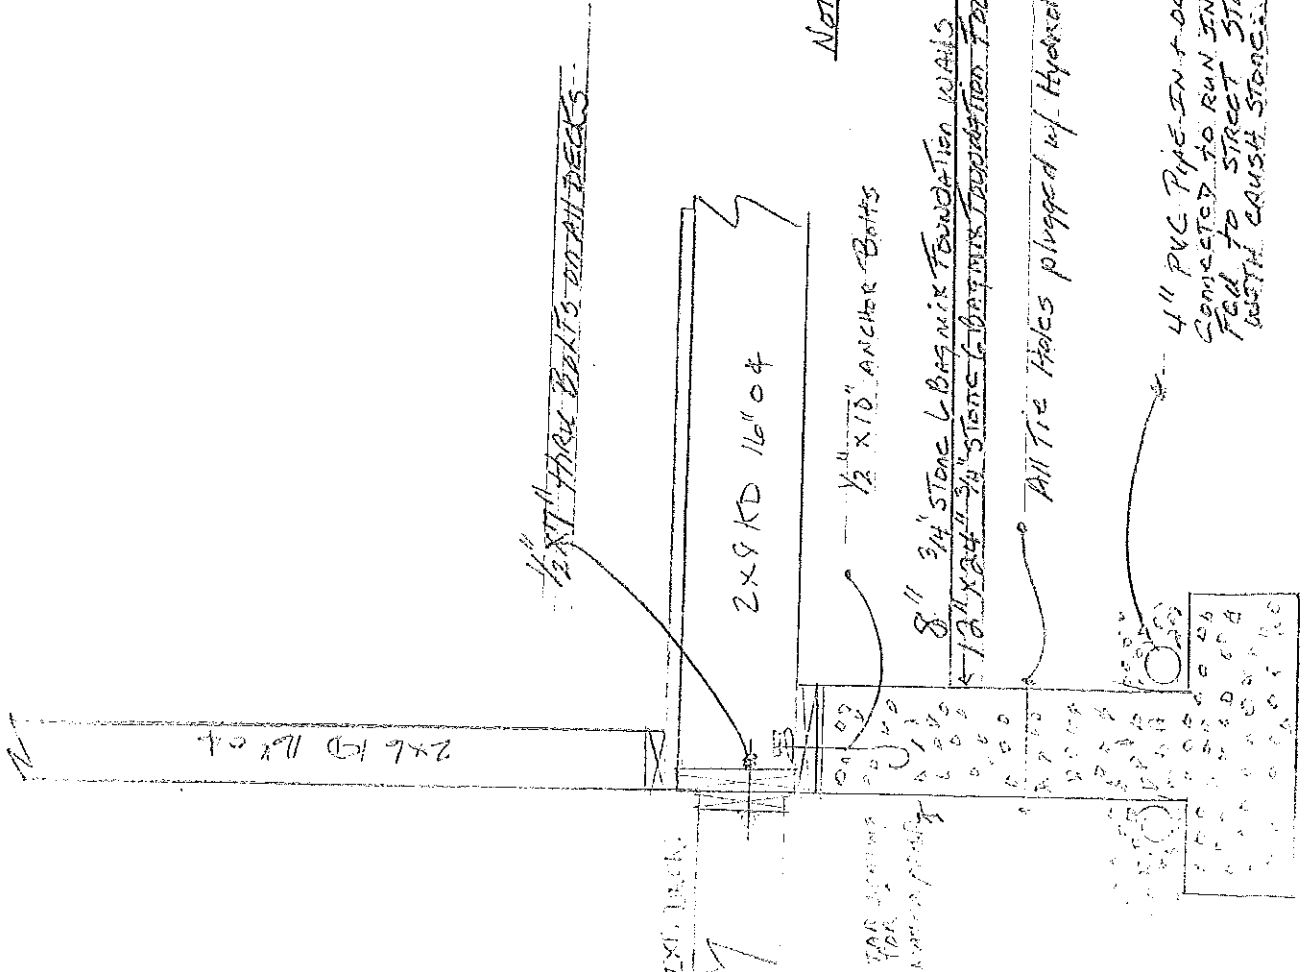

1/2" THRU BOLTS ON ALL DECKS

2x9 KD 16" o 4

1/2" x 10" ANCHOR BOLTS

8" 3/4" STONE L BRICK FOUNDATION WALLS  
5-10" x 24" x 3/4" STONE L BRICKS TO FOUNDATION FOOTINGS

All Tie Holes plugged w/ Hydraulic Cement

NOTE \* BASEMENT IS NOT BEING FINISHED AS HOURLY SPACE

4" PVC PIPE IN + OUTSIDE FOUNDATION  
CONNECTED TO RUN INTO SUMP FOR GRAVITY  
FOUL TO STREET STORM DRAIN AGAIN COVERED  
WITH CAUSH STONE

EXT. TRUCK

TAR BEHIND  
FOR PROTECTING  
CONCRETE

