


PLAN VIEW

- ▶ **NOZZLE COVERAGES:**
 1- 1H NOZZLES, 1 FOR PLENUM
 1- 2D NOZZLES, 1 FOR EXHAUST DUCT
 3- 2H NOZZLES, FOR 6-BURNER RANGE

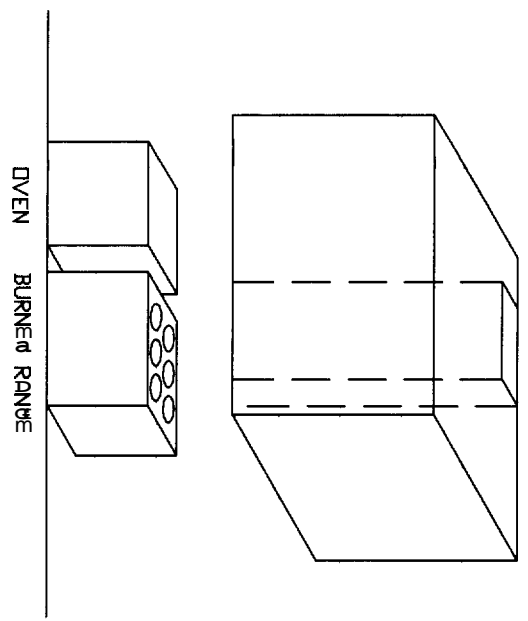

ISD-METRIC VIEW

SCOPE OF WORK:
 FURNISH & INSTALL A 3 GALLON
 PYRO-CHEM WET CHEMICAL KITCHEN HOOD
 FIRE SUPPRESSION SYSTEM PER NFPA 17A,
 NFPA 96 AND UL 300 TO PROTECT: (1)
 6'-0" HOOD, (1) EXHAUST DUCT, AT THE
 FIRST BAPTIST CHURCH IN PORTLAND, ME.

tyco Fire & Security Innovative services - superior results.™		Standard Fire Protection Systems, Inc. LOCAL OFFICE: WESTBROOK, ME.		CONTRACT NAME: FIRST BAPTIST CHURCH 360 CANCD RD. PORTLAND, ME.	
APPROVALS <input type="checkbox"/> OUT <input type="checkbox"/> N <input type="checkbox"/> OUT <input type="checkbox"/> N <input type="checkbox"/> OUT <input type="checkbox"/> N		SYSTEM INFO SYSTEM NAME: PYRO-CHEM SYSTEM TYPE: WET CHEMICAL VALVE TYPE: WET VALVE AREA: 3.
SCALE: 1/8"=1'-0" DRAWN BY: B.H. CHECKED BY: T.H.		THESE PLANS PREPARED AT: WESTBROOK, ME. ENGINEERING DEPARTMENT CONTRACT NO.:		DATE: MARCH 2006 DRAWING NO. 1 OF 1	

