



AREA OF BOILER ROOM BELOW
UNIT TYPE 3TH LEFT (END WALL)
UNIT TYPE 3TH RIGHT (CENTER WALL)
UNIT TYPE 3TH LEFT (CENTER WALL)
UNIT TYPE 3TH RIGHT (END WALL)

G2 SECOND FLOOR LAYOUT - BUILDING G
SCALE: 1/8"=1'-0"

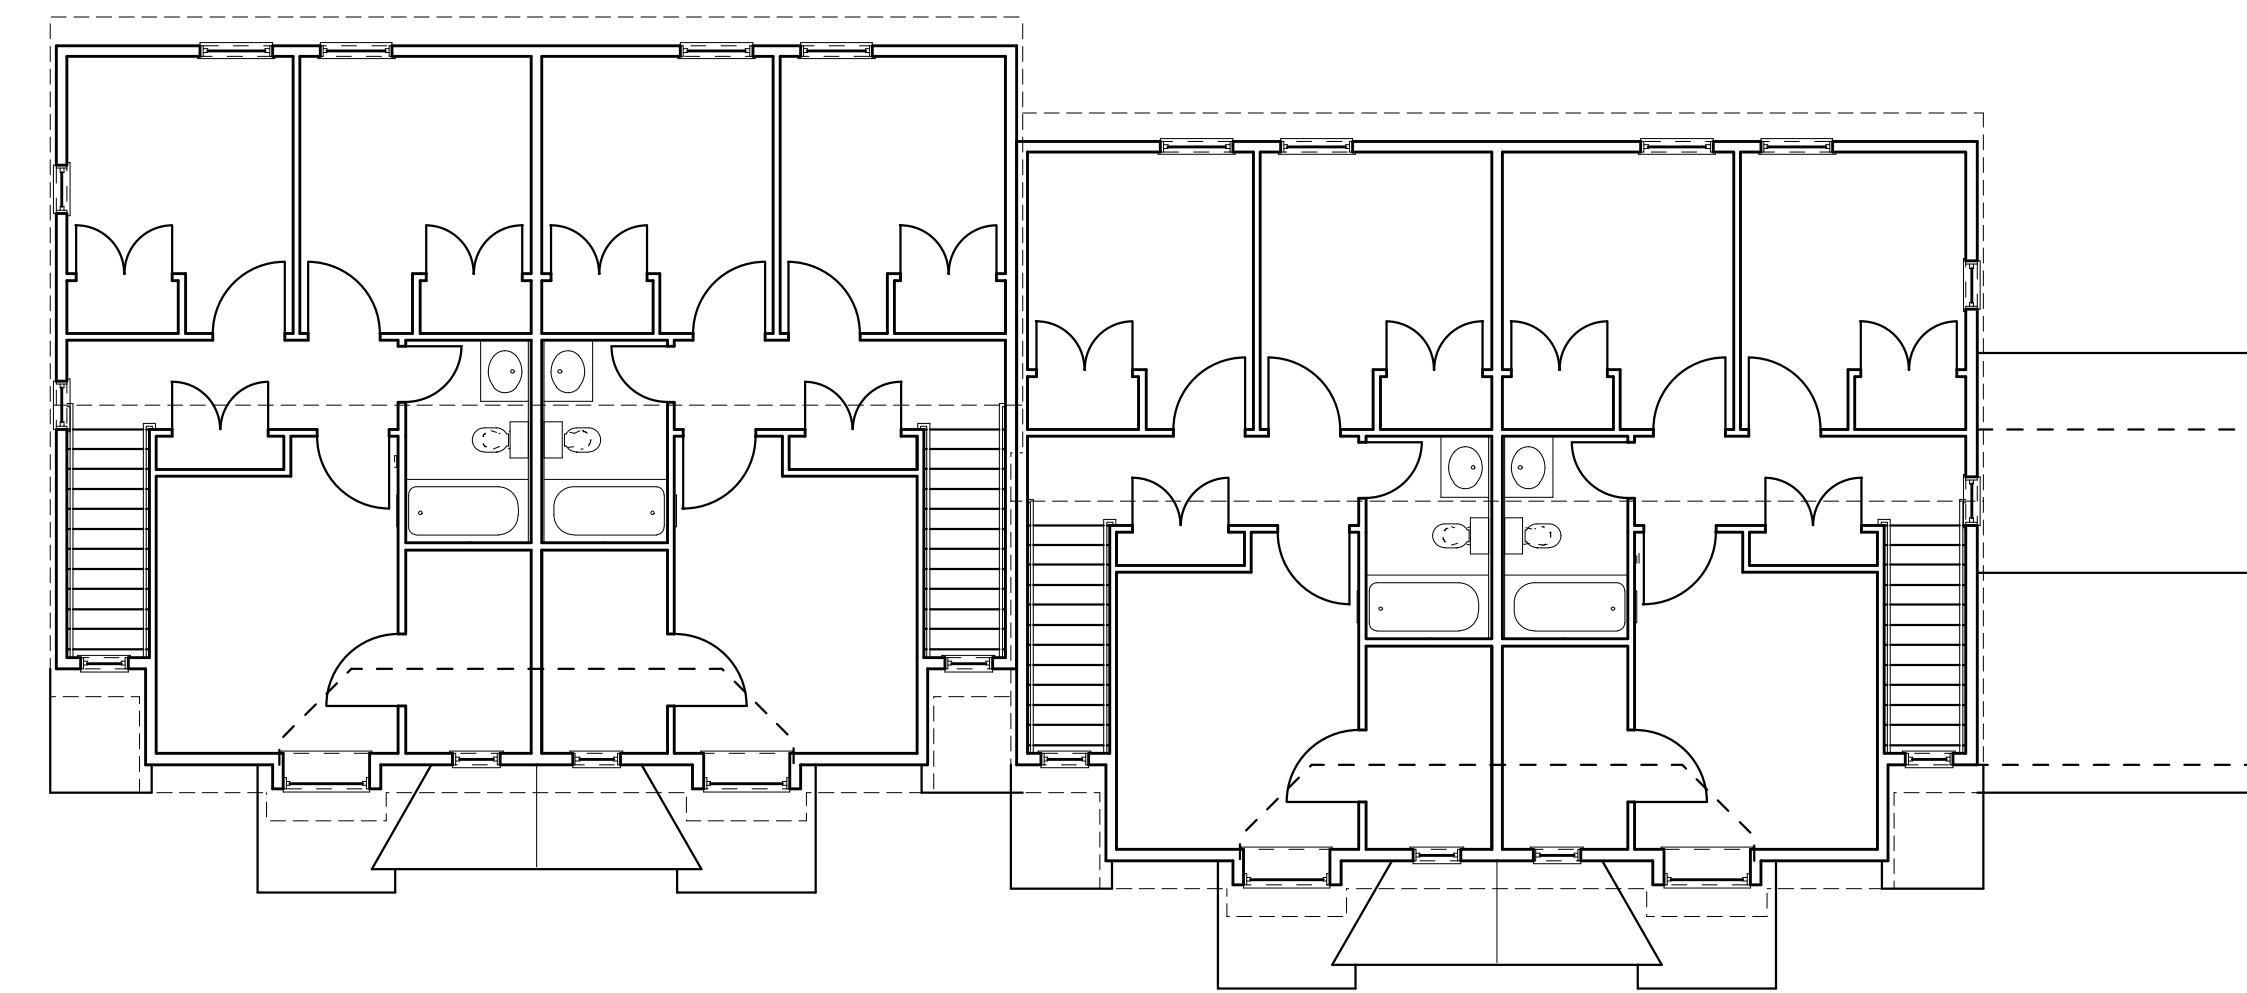


UNIT TYPE 3TH LEFT (END WALL)
UNIT TYPE 3TH RIGHT (CENTER WALL)
UNIT TYPE 3TH LEFT (CENTER WALL)
UNIT TYPE 3TH RIGHT (END WALL)
AREA OF BOILER ROOM BELOW

H2 SECOND FLOOR LAYOUT - BUILDING H
SCALE: 1/8"=1'-0"

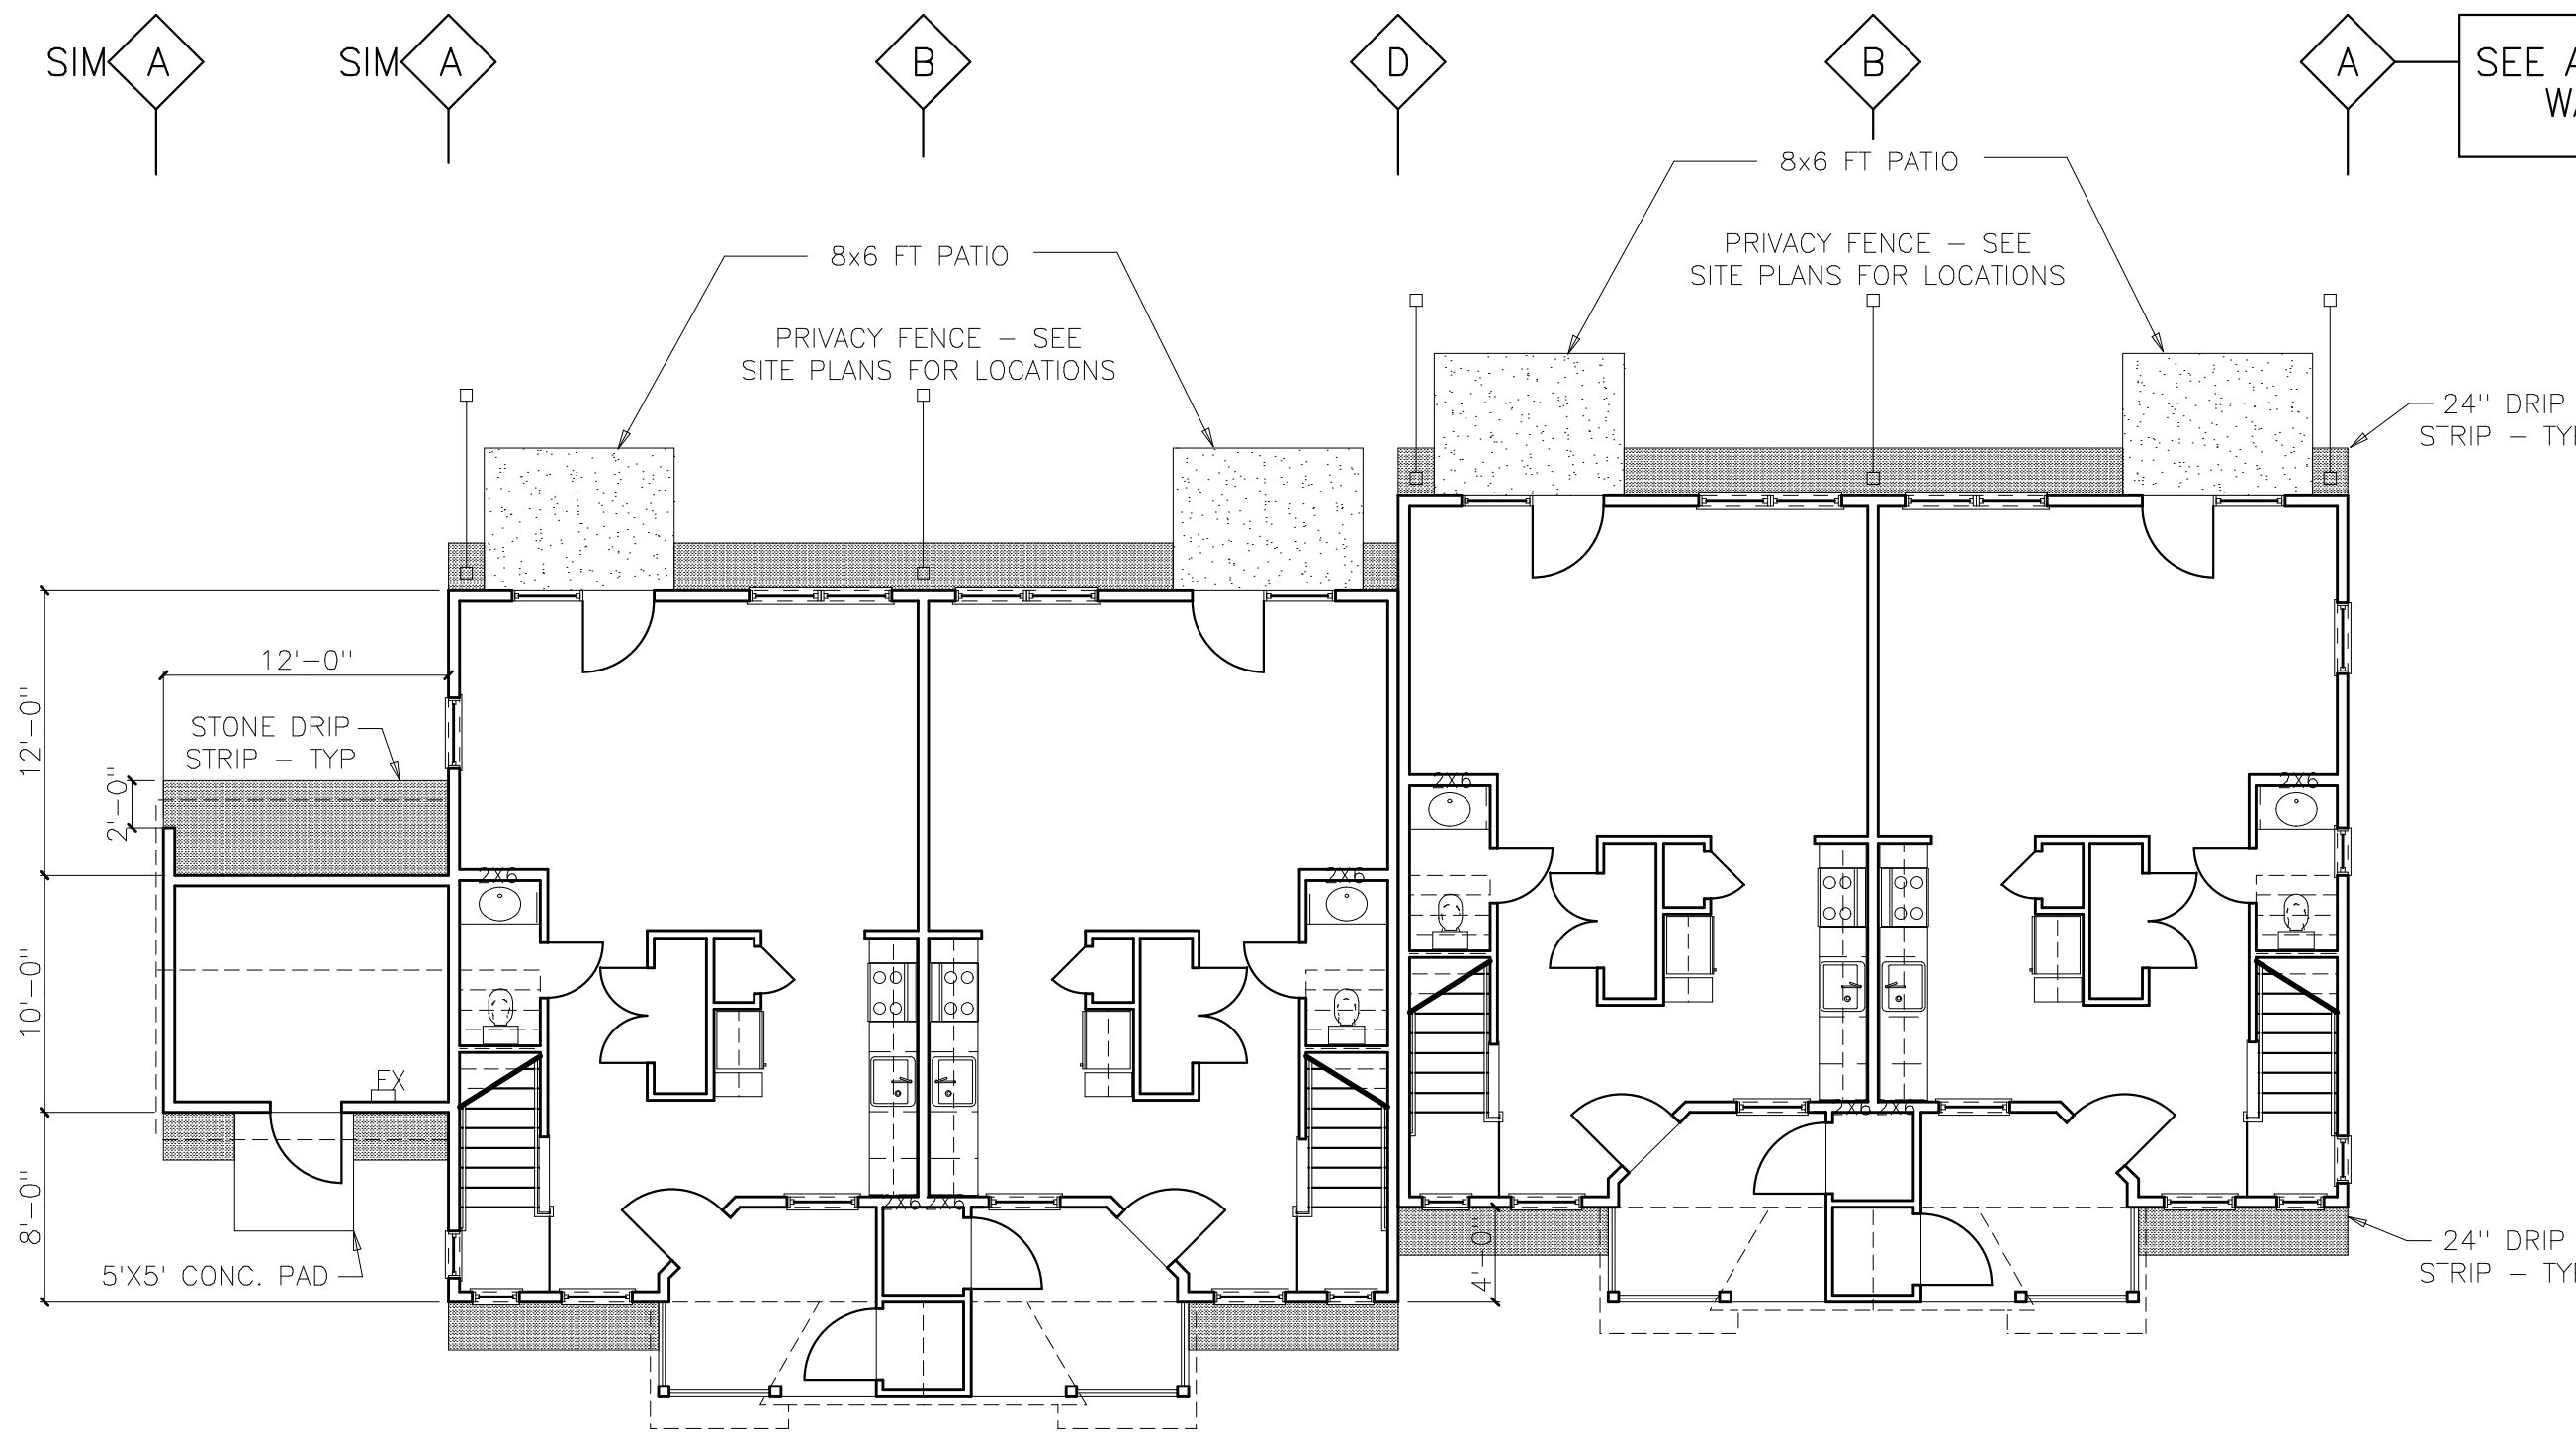

TYPICAL BOILER ROOM
UNIT TYPE 3TH LEFT (END WALL)
UNIT TYPE 3TH RIGHT (CENTER WALL)
UNIT TYPE 3TH LEFT (CENTER WALL)
UNIT TYPE 3TH RIGHT (END WALL)

G1 FIRST FLOOR LAYOUT - BUILDING G
SCALE: 1/8"=1'-0"

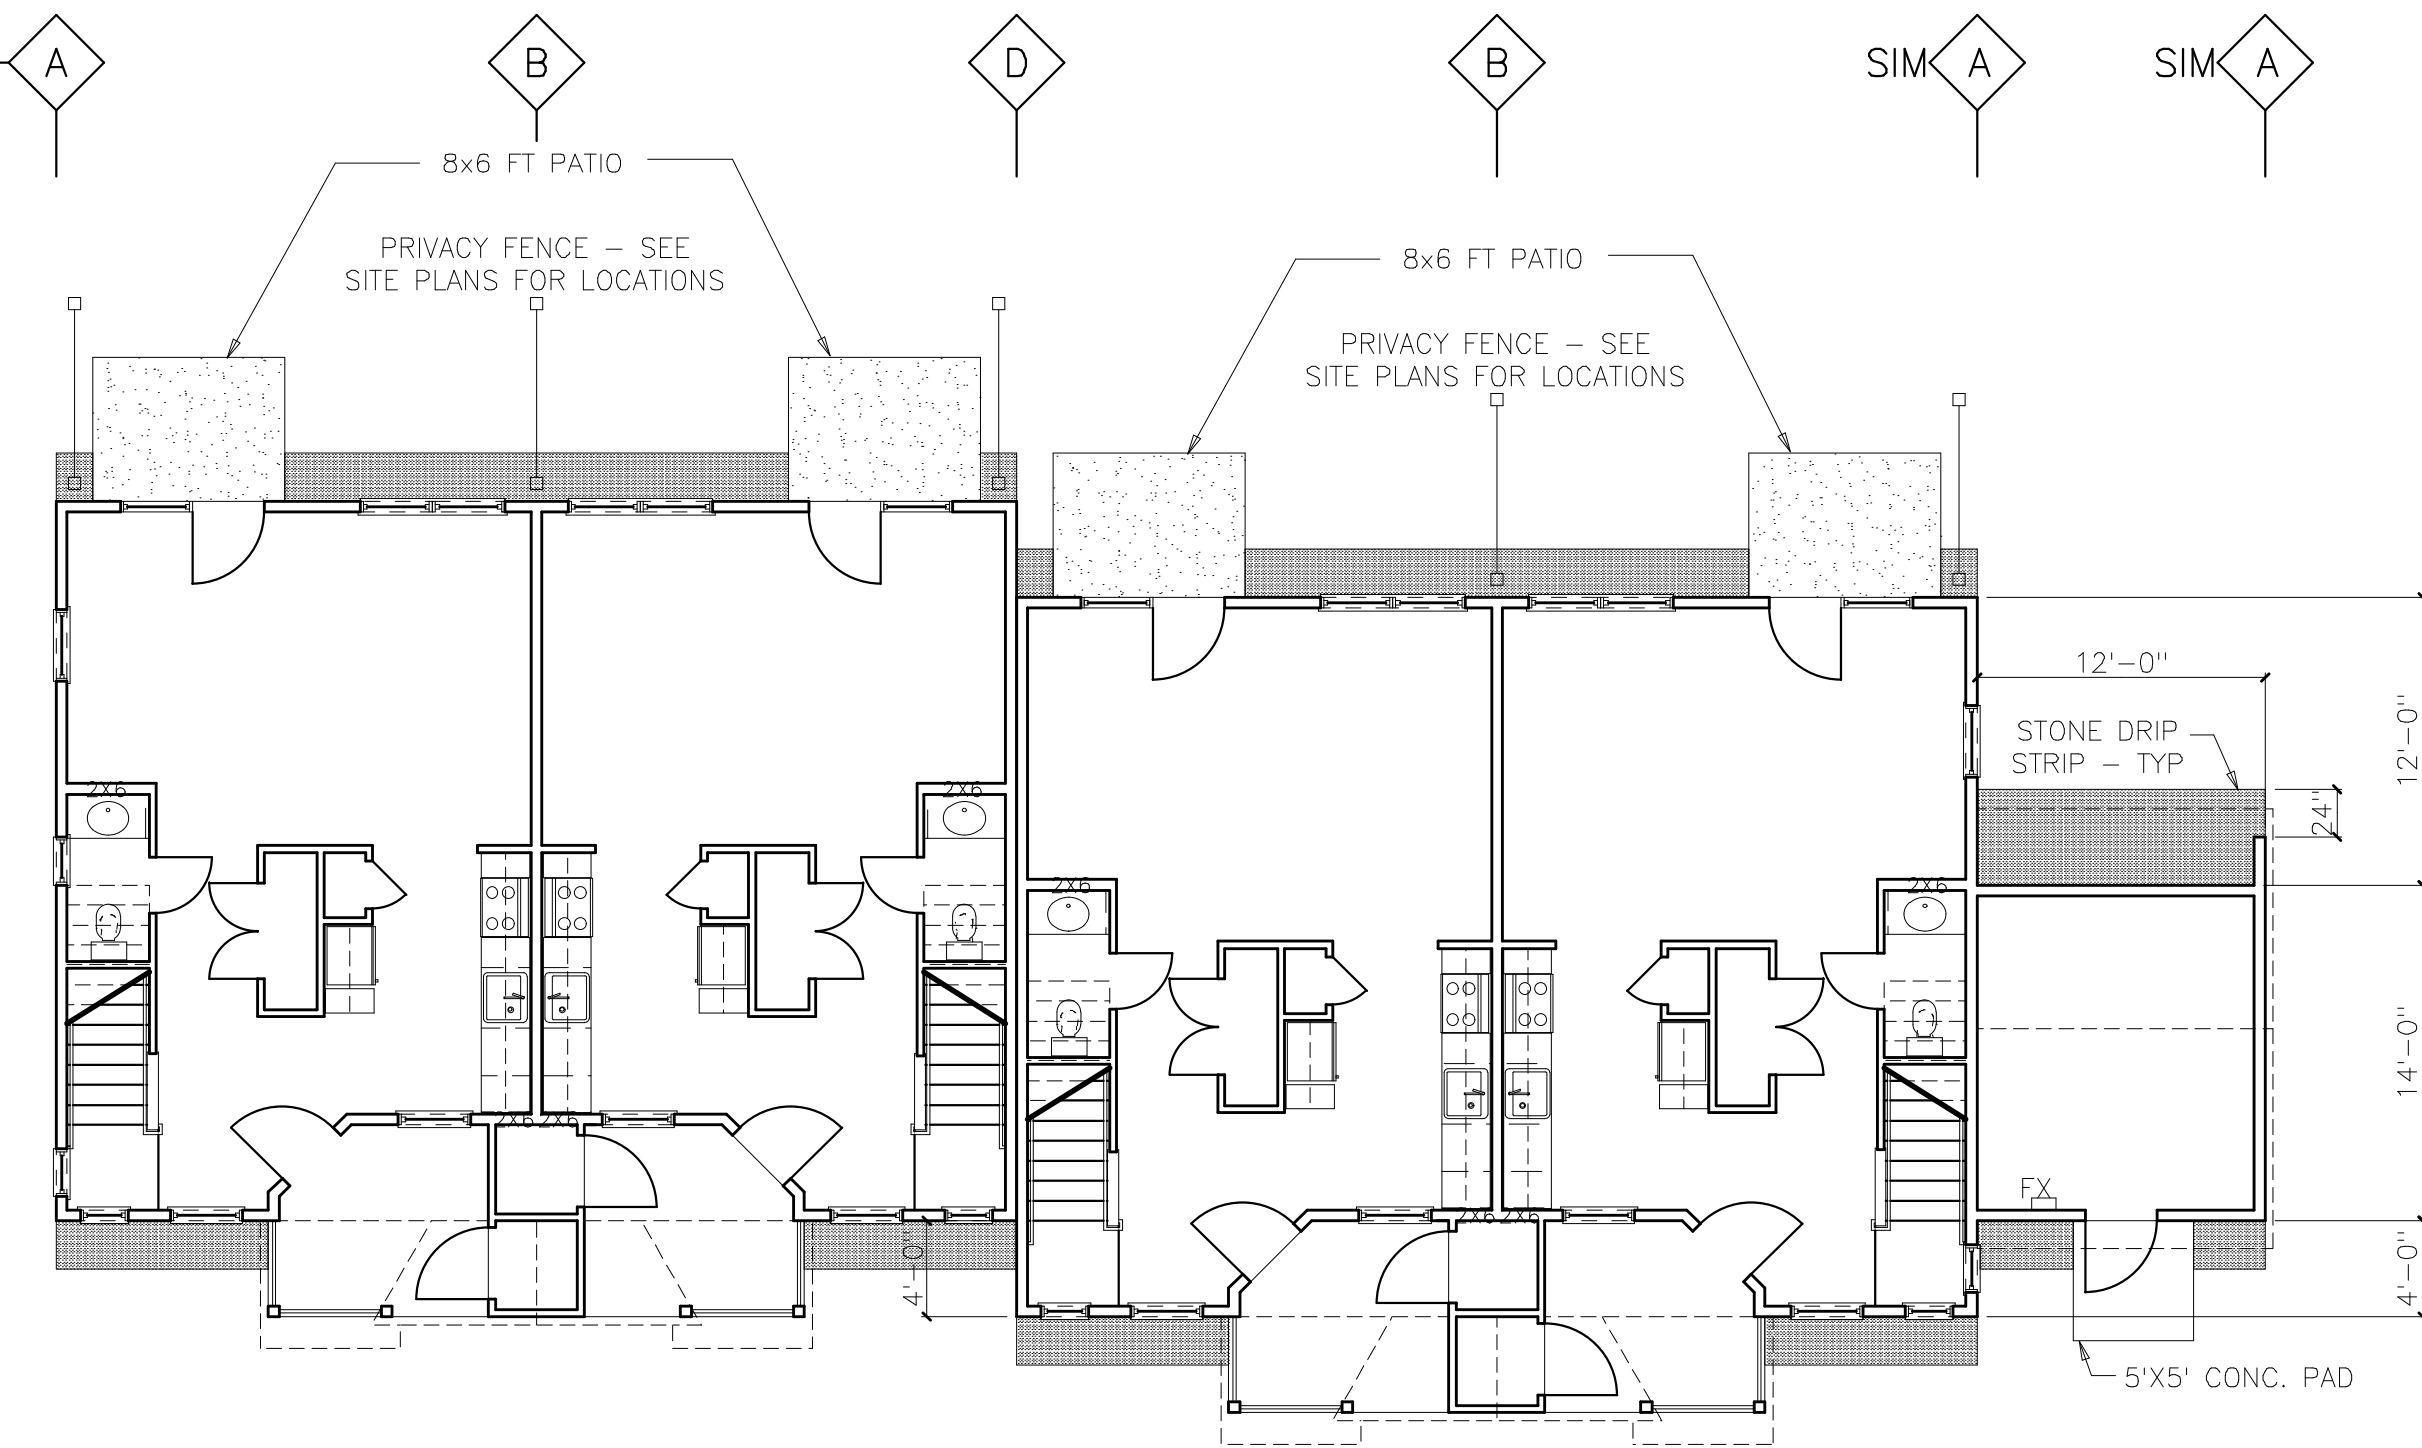

UNIT TYPE 3TH LEFT (END WALL)
UNIT TYPE 3TH RIGHT (CENTER WALL)
UNIT TYPE 3TH LEFT (CENTER WALL)
UNIT TYPE 3TH RIGHT (END WALL)
TYPICAL BOILER ROOM

H1 FIRST FLOOR LAYOUT - BUILDING H
SCALE: 1/8"=1'-0"